




**dickinson**  
ARCHITECTS  
Architecture Interior Design Planning  
771 Broad Street, Suite 200  
Atlanta, Georgia 30309  
404.222.7488  
www.dickinsonarchitects.com

Member of the  
American Institute of  
Architects

THIS DRAWING IS THE PROPERTY OF DICKINSON ARCHITECTS, P.C. AND IS NOT TO BE REPRODUCED OR COPIED IN WHOLE OR IN PART WITHOUT THE WRITTEN PERMISSION OF DICKINSON ARCHITECTS, P.C. ANY UNAUTHORIZED REPRODUCTION OF THIS DRAWING IS STRICTLY PROHIBITED. © 2018 DICKINSON ARCHITECTS, P.C.


PROJECT TITLE:  
**MURPHEY  
MIDDLE  
SCHOOL P.E.  
BUILDING  
PROJECT #  
B-17-005-3756.1**

REV	DATE	APPROV	REVISION
1	11/02/18	JMF	STATE FINAL
2	11/20/18	JMF	ISSUE FOR BID

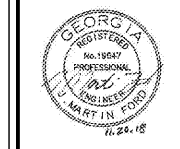

DA PROJECT NUMBER & NAME:  
PROJECT NUMBER:  
DRAWING TITLE:  
**HVAC NEW WORK  
PLAN - M.S. GYM**

DRAWING NO:  
**M102**

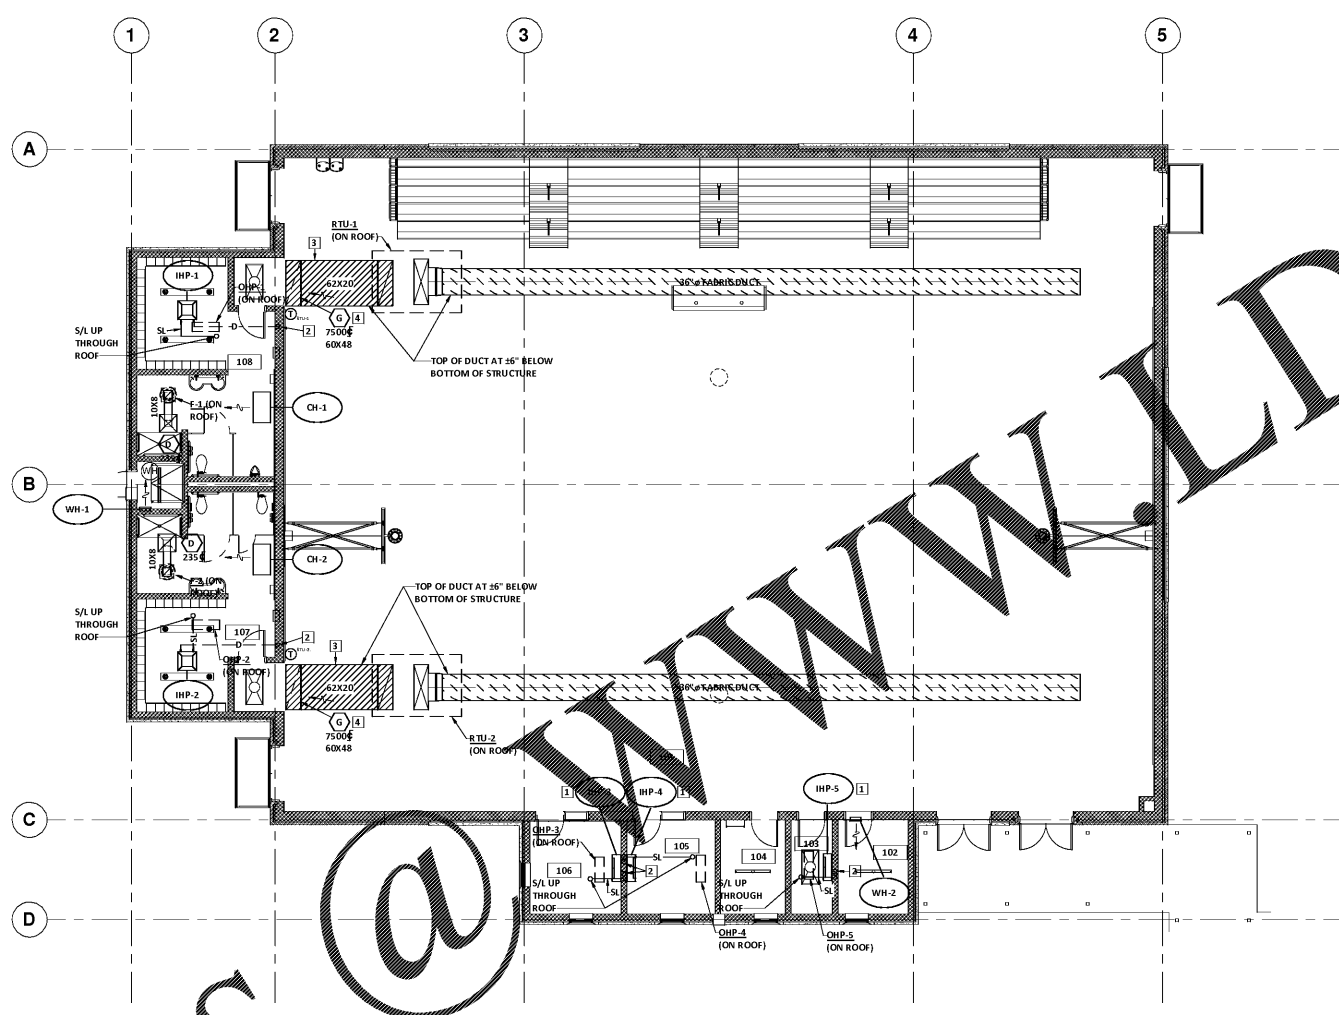

**HVAC NEW WORK PLAN - M.S. GYM**  
SCALE: 1/8" = 1'-0"

- KEYNOTES (THIS SHEET ONLY)**
- [1] BOTTOM OF UNIT AT ±7'-6" A.F.F.
  - [2] DISCHARGE CONDENSATE INTO WALL BOX BY PLUMBING. SEE PLUMBING DRAWINGS.
  - [3] CONSTRUCT EXPOSED DUCT OF MILL-PHOSPHATIZED, PAINT-GRIP STEEL. PRIME AND PAINT COLOR SELECTED BY ARCHITECT.
  - [4] BOTTOM OF GRILLE AT ±14'-6" A.F.F.



PLOT DATE: 11/02/2018  
FILE NAME: 17094MECH  
BASESHEET: 17094ARCH  
PLOT SCALE: 1" = 96"  
WGC

DICKINSON ARCHITECTS, P.C.  
PROJECT: MURPHEY MIDDLE SCHOOL P.E. BUILDING  
ARCHITECT: FERRIS A. ARCHONTERIS, INC.  
REGISTERED PROFESSIONAL ENGINEER  
STATE OF GEORGIA  
NO. 10567  
EXPIRES: 12/31/2018

Order Plans @ www.dlLine.com