


PROJECT TITLE:
**MURPHEY
MIDDLE
SCHOOL P.E.
BUILDING**
PROJECT #
B-17-005-3756.1

REVISIONS				
REV #	DATE	APPROV BY	REVISION	
11/02/18	JMF	STATE FINAL		
11/20/18	JMF	ISSUE FOR BID		




DA PROJECT NUMBER & NAME:
PROJECT NUMBER
DRAWING TITLE:
**PLUMBING
BELOW SLAB
PLAN - JOSEY H.S.
GYM**

DRAWING NO:
P103

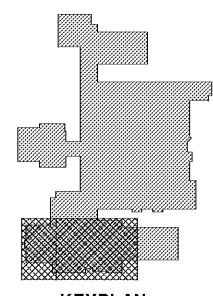


PLOT DATE: 11/02/2018
FILE NAME: 17094MECH
BASESHEET: 17094MECH
PLOT SCALE: 1"=96"
RWW

DATE PLOTTED: 11/02/2018
PLOTTER: PLOTTECH A3000/2400
PLOT SCALE: 1"=96"

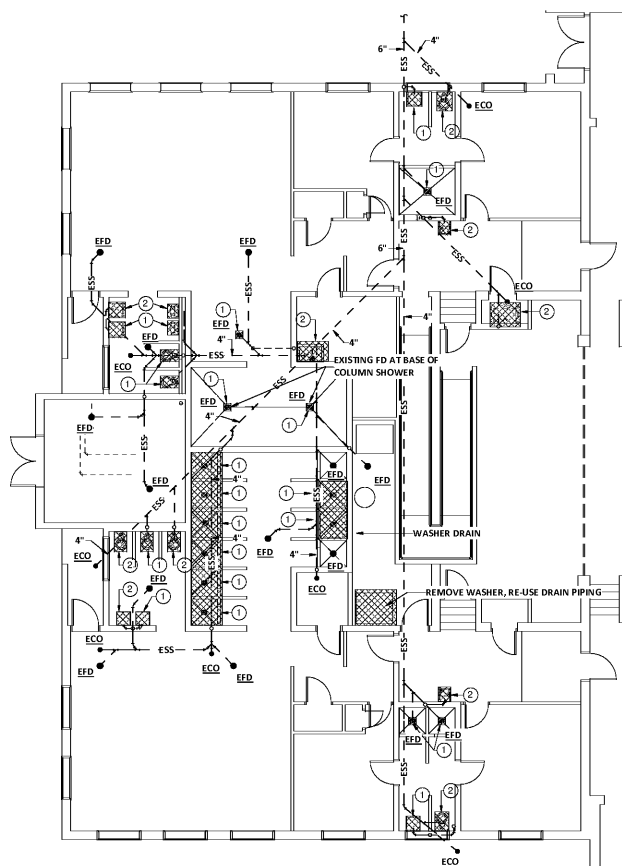


- KEYNOTES**
- 1 REMOVE EXISTING FIXTURE AND ASSOCIATED WASTE, WATER, AND VENT PIPING TO BEHIND WALL, ABOVE CEILING, BELOW FLOOR AND CAP.
 - 2 REMOVE EXISTING FIXTURE AND REPLACE WITH NEW FIXTURE. SEE NEW WORK PLAN.

1 PLUMBING DEMOLITION BELOW SLAB PLAN - H.S. GYM
SCALE: 1/8" = 1'-0"

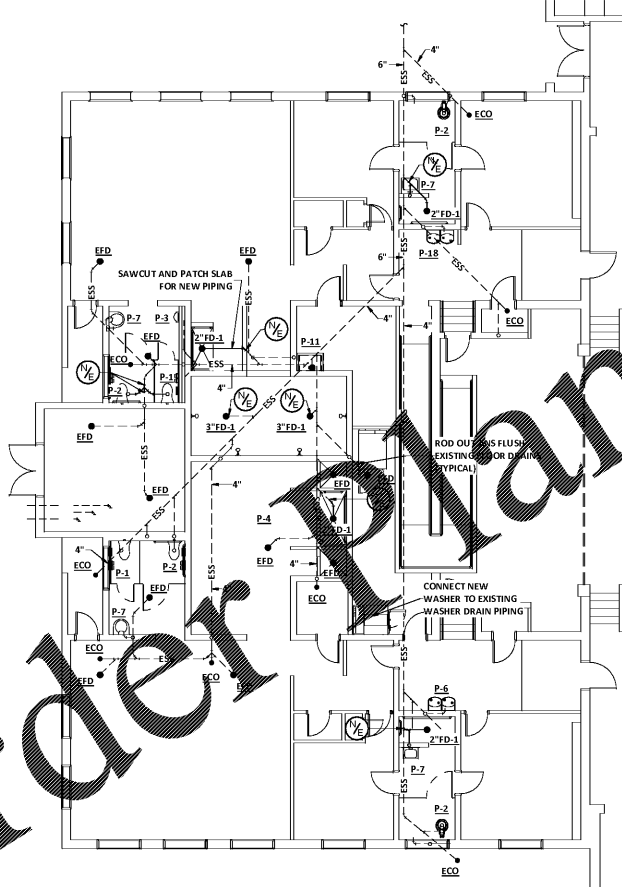

2 PLUMBING NEW WORK BELOW SLAB PLAN - H.S. GYM
SCALE: 1/8" = 1'-0"

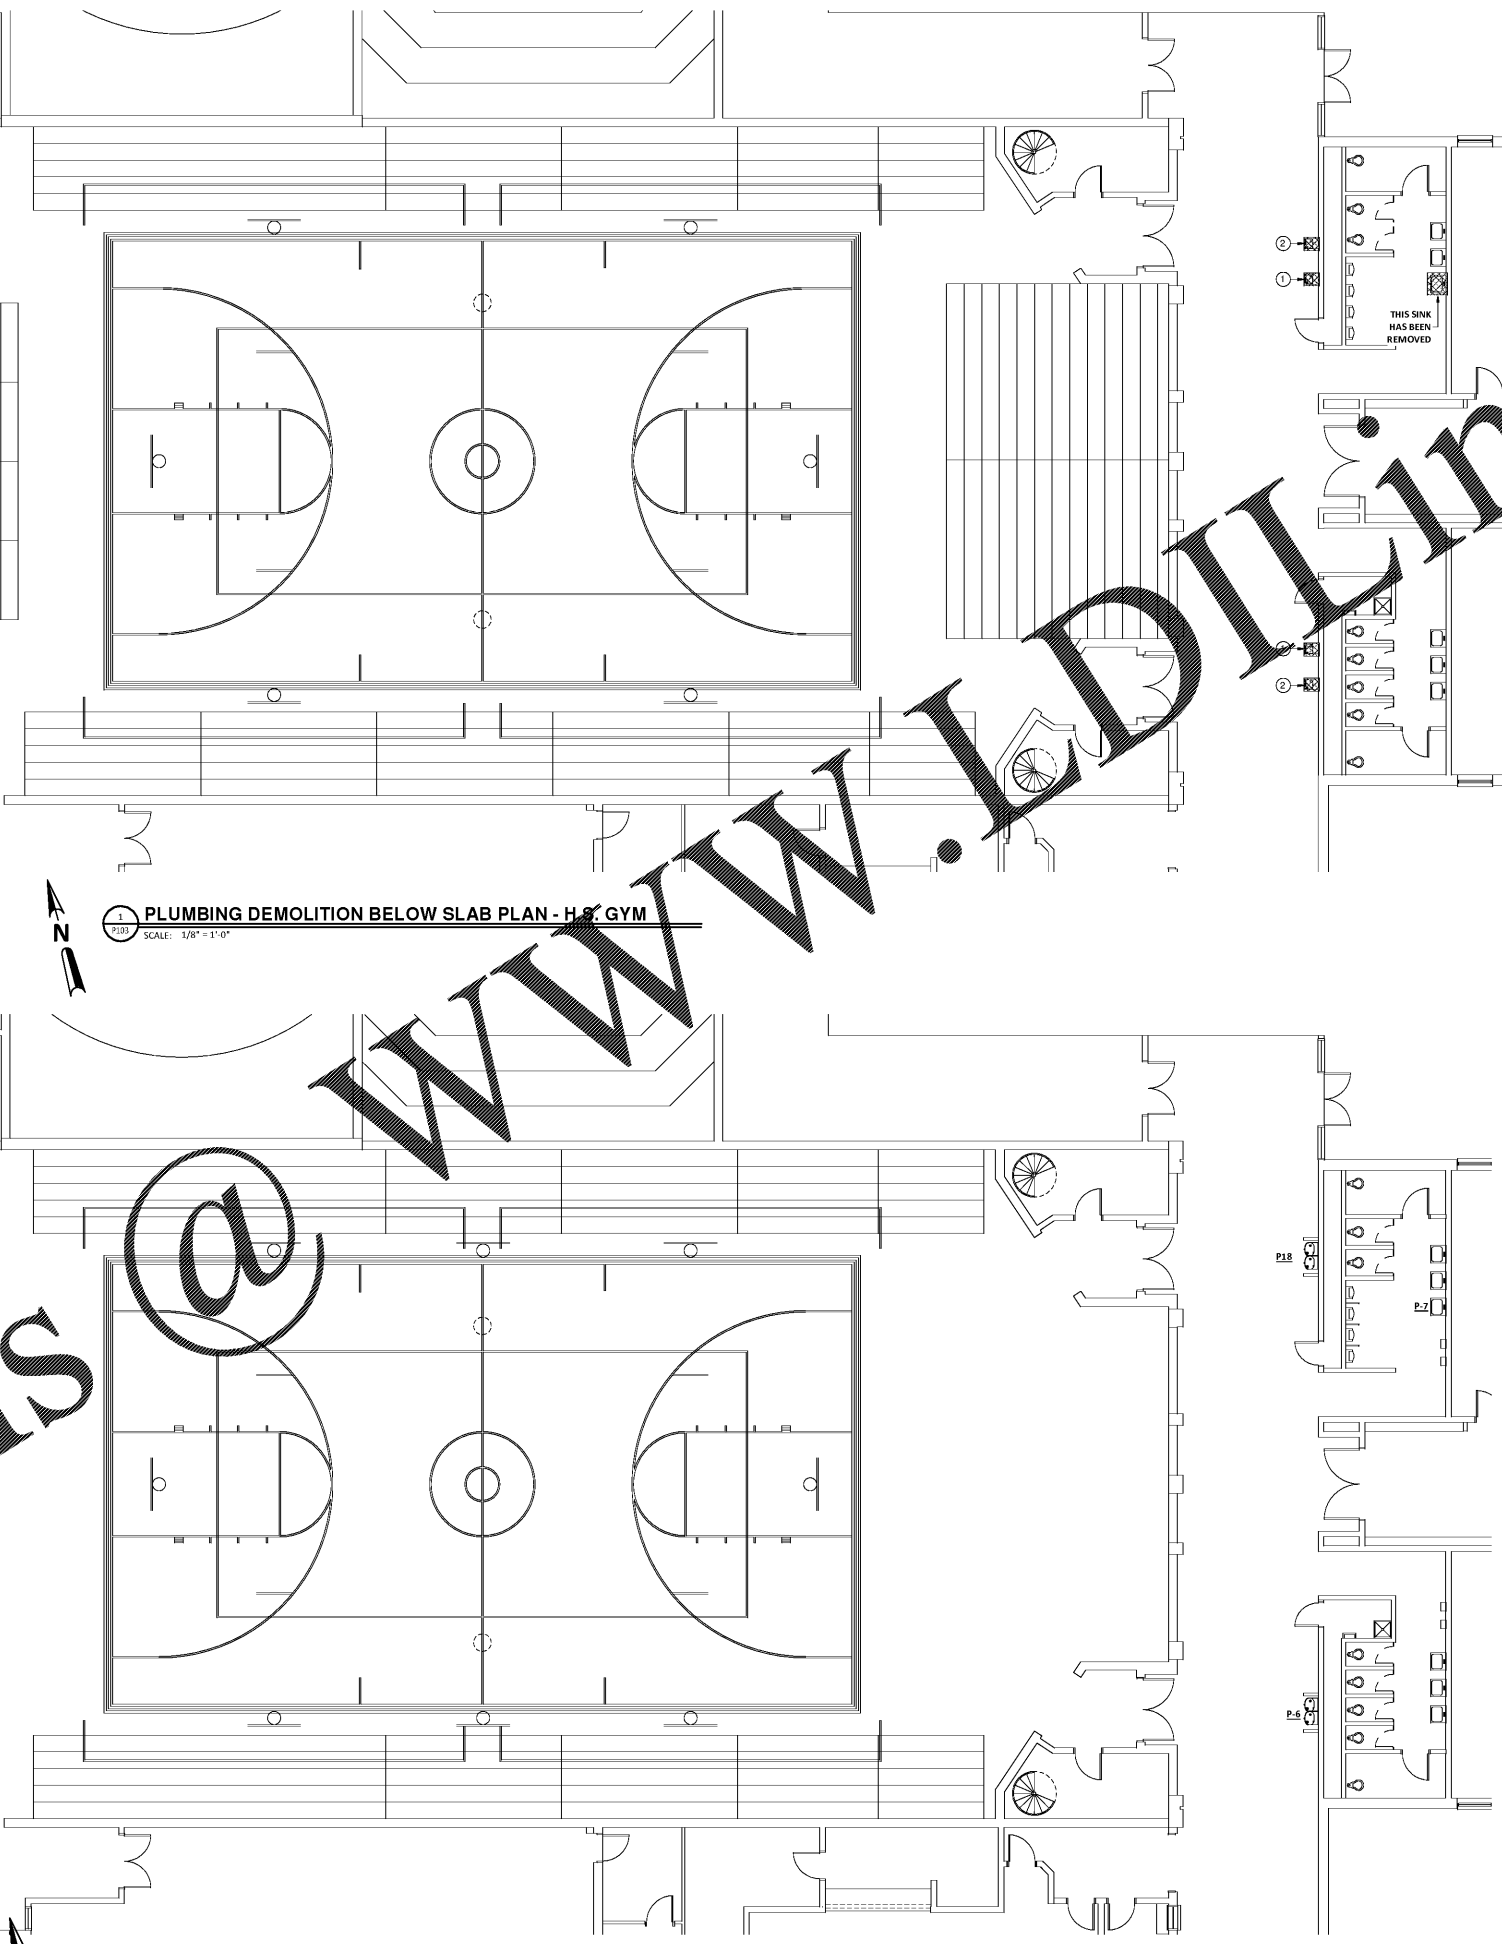

Order Plans @ www.lidline.com