



Member of the American Institute of Architects

NOT BEARING AS THE PROPERTY OF DISKINSON ARCHITECTS, P.C. ANY PART OF THIS DRAWING IS TO BE REPRODUCED OR COPIED IN WHOLE OR IN PART WITHOUT THE WRITTEN PERMISSION OF DISKINSON ARCHITECTS, P.C. THIS NOTICE IS TO BE PLACED ON ALL REPRODUCTIONS OF THIS DRAWING BY DISKINSON ARCHITECTS, P.C. OR BY DISKINSON ARCHITECTS, P.C.

PROJECT TITLE:
**MURPHEY
MIDDLE
SCHOOL P.E.
BUILDING
PROJECT #
B-17-005-3756.1**

REVISIONS			
REV #	DATE	APPRV BY	REVISION
1	11/02/18	MAP	STATE FINAL
2	11/20/18	MAP	ISSUE FOR BID




DA PROJECT NUMBER & NAME:
1707.1
DRAWING TITLE:
DEMO PLAN
DRAWING NO:
E108

GENERAL NOTES:

- 1. REFERENCE ALL DEMOLITION NOTES ON E111.

KEYED NOTES:

- 1. DEMOLISH ALL LIGHT FIXTURES IN THIS AREA. ALL OTHER CEILING MOUNTED DEVICES SHALL REMAIN AND BE PROTECTED DURING CONSTRUCTION (SPEAKERS, SMOKE DETECTORS, INTRUSION ALARM DEVICES, ETC).
- 2. DEMOLISH ALL LIGHT FIXTURES AND CEILING MOUNTED DEVICES (SENSORS, SPEAKERS, INTRUSION ALARM DEVICES, ETC) UNLESS WHERE NOTED OTHERWISE. THEY TO RECEIVE NEW DROP TILE CEILING.
- 3. DEMOLISH ALL LIGHT FIXTURES AND CEILING MOUNTED DEVICES (SENSORS, SPEAKERS, INTRUSION ALARM DEVICES, ETC) UNLESS WHERE NOTED OTHERWISE. THEY TO RECEIVE NEW DROP TILE CEILING.
- 4. EXISTING WIRELESS ACCESS POINT TO BE REMOVED PRIOR TO CONSTRUCTION. REINSTALL EXISTING WAP IN NEW DROP TILE CEILING. PROVIDE NEW PATCH CORDS AS REQUIRED TO MATCH EXISTING WAP OUTLET.

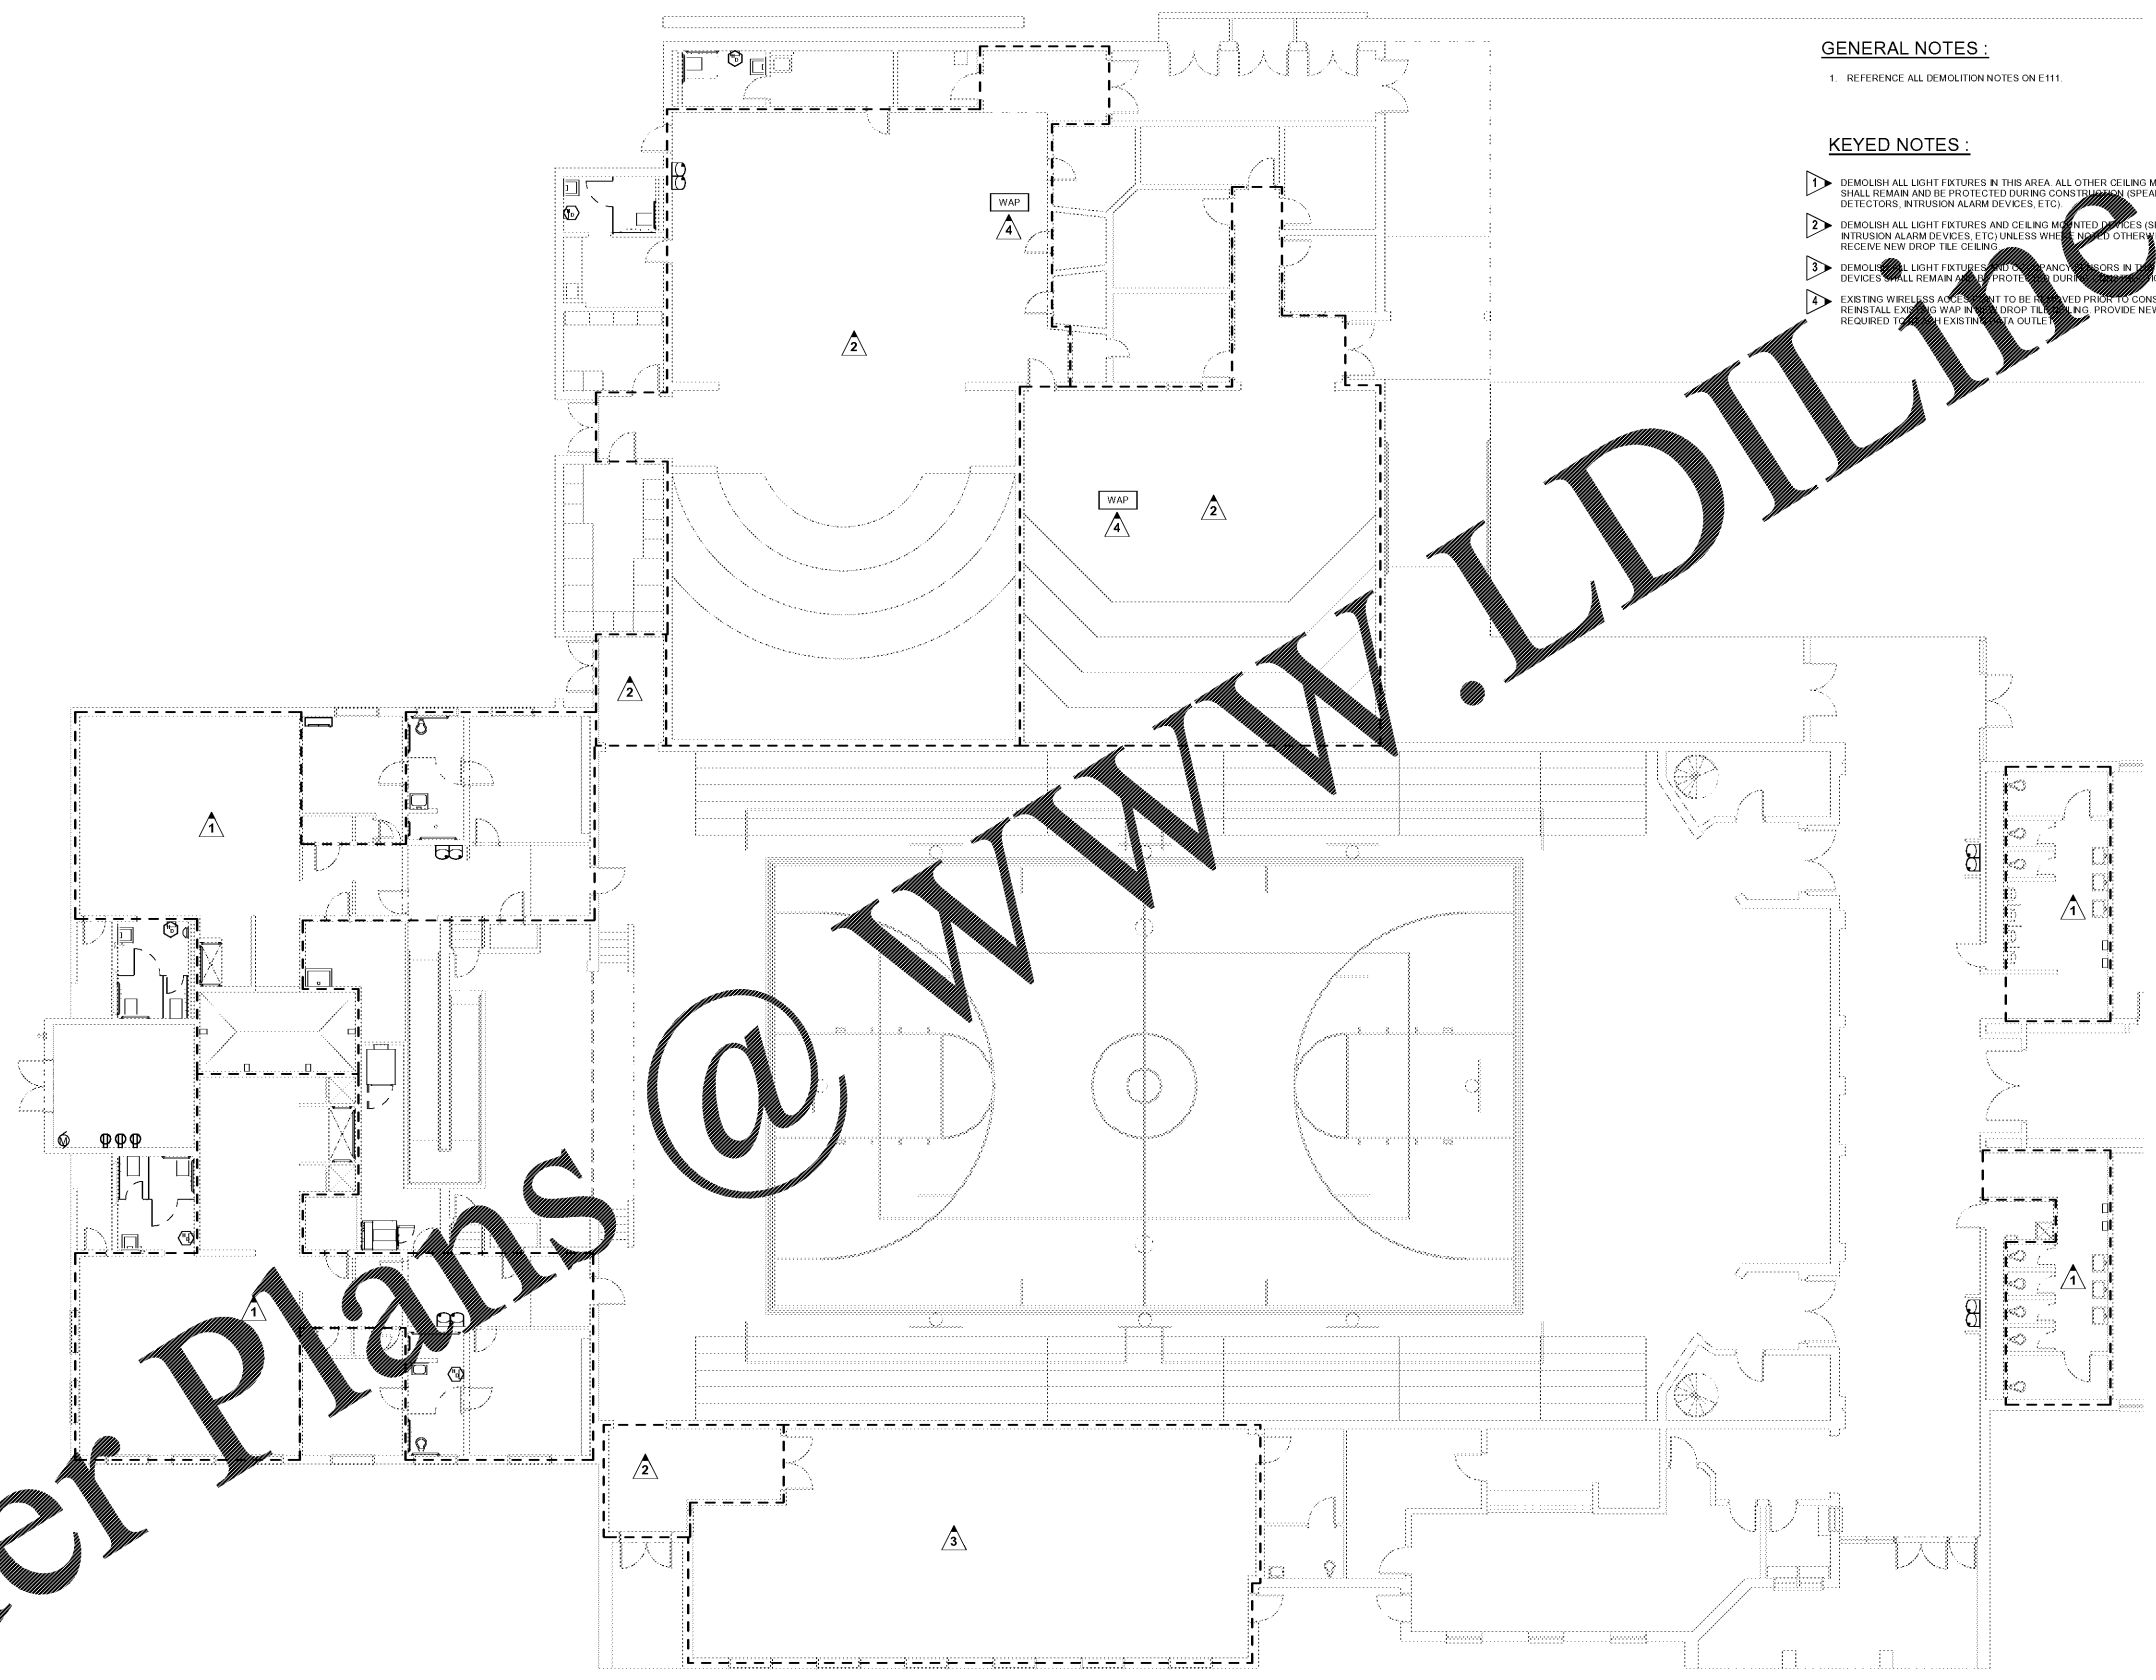

1 DEMO PLAN
E108 SCALE: 1/8" = 1'-0"

Order Plans @ WWW.LDILINE.COM