
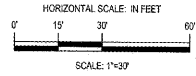
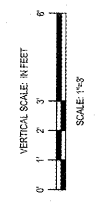
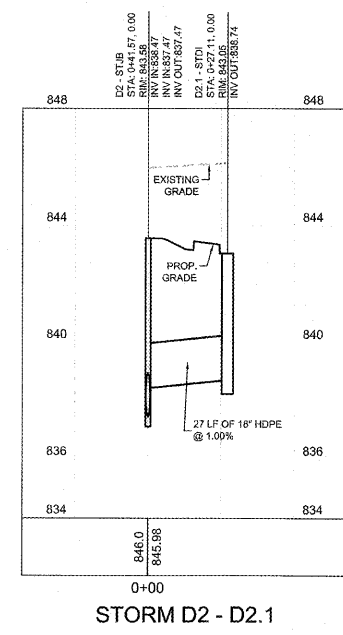
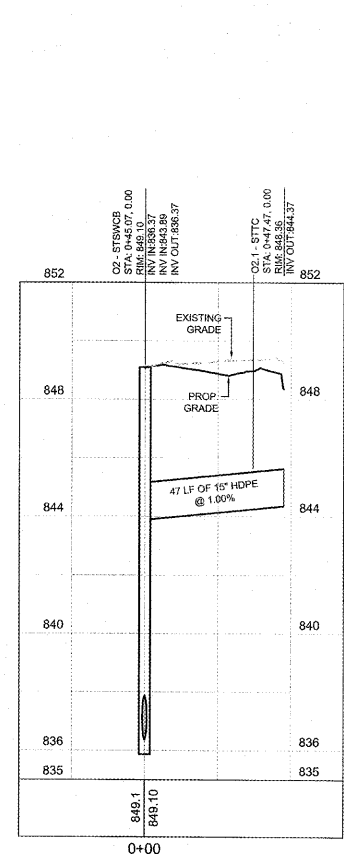
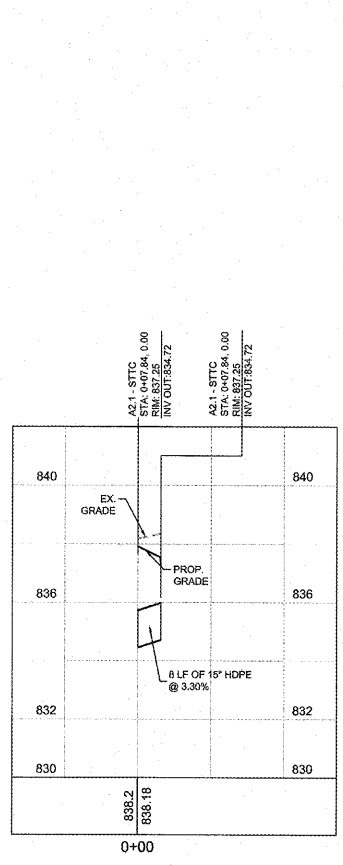
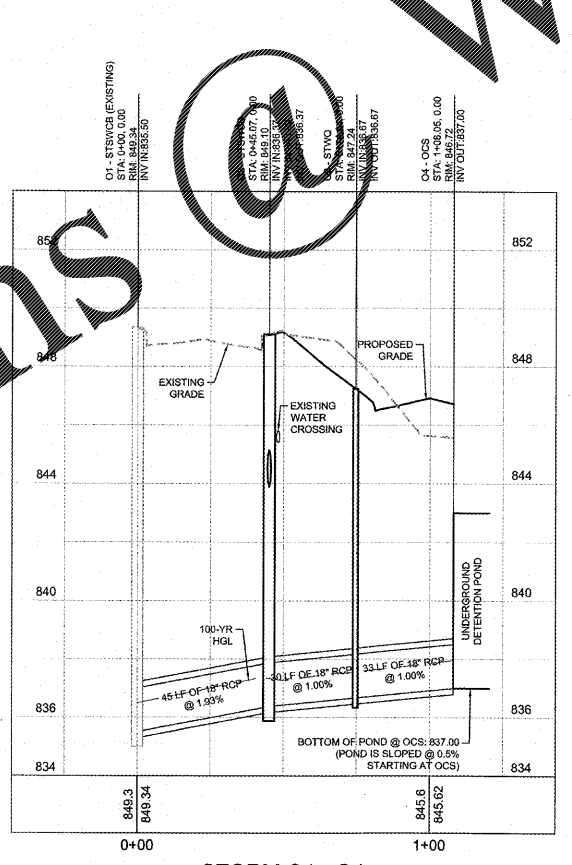
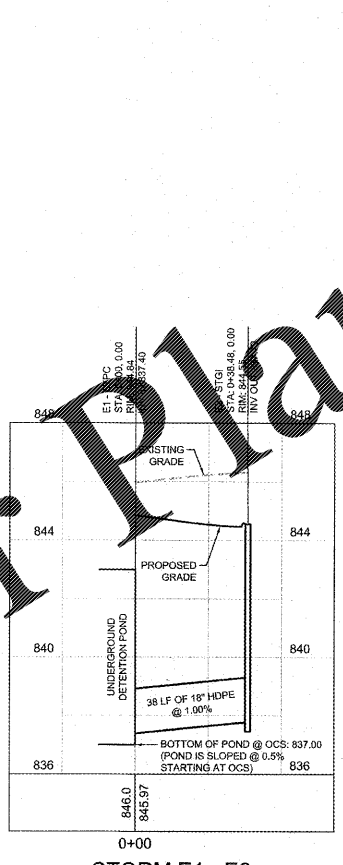
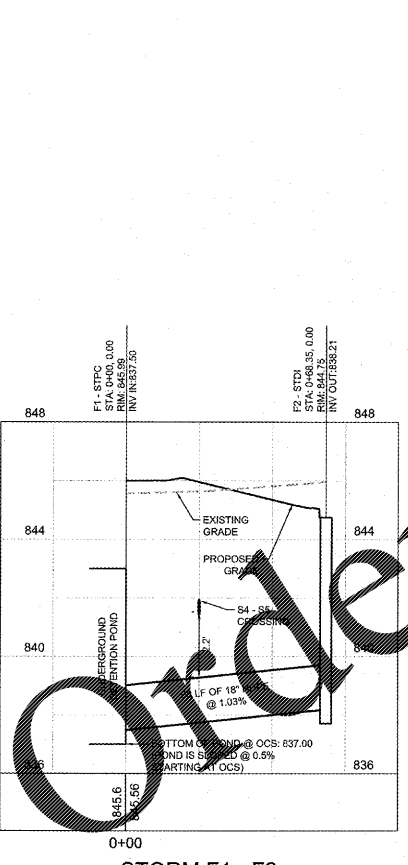
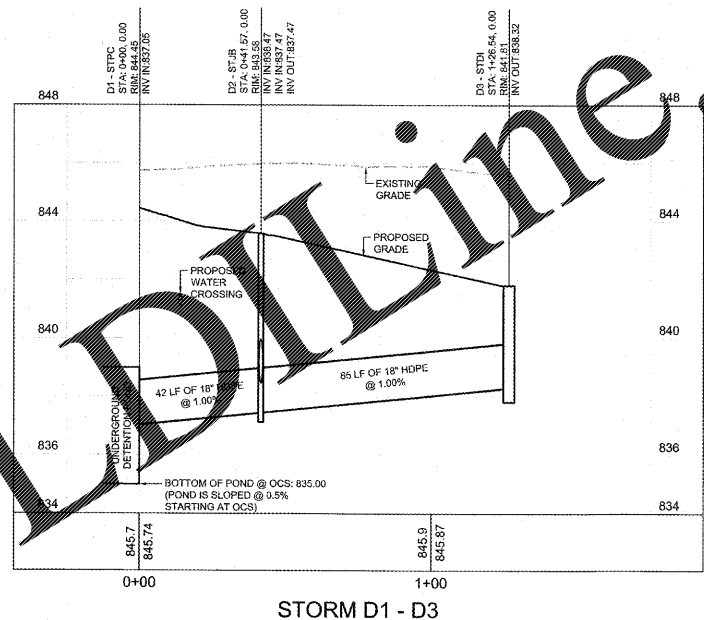
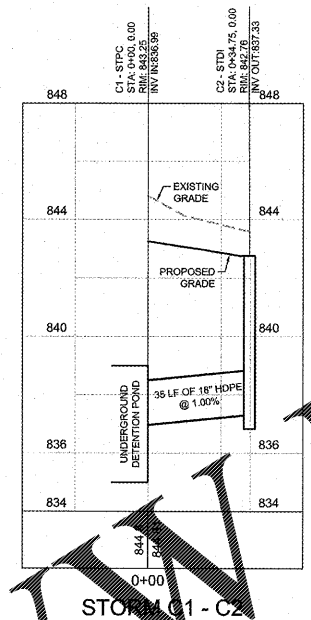
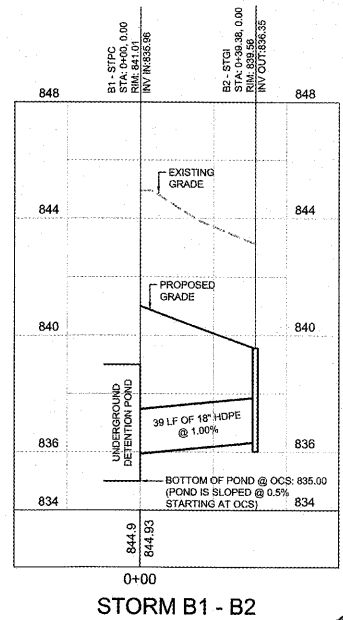


Drawing name: L:\005031 - RaceTrac - Cartersville (E Main Street)_GA\ADD\CONSTR\005031-08 - PROFILES.dwg STORM PROFILES Sep 06, 2018 8:00am by: michael.bochaker

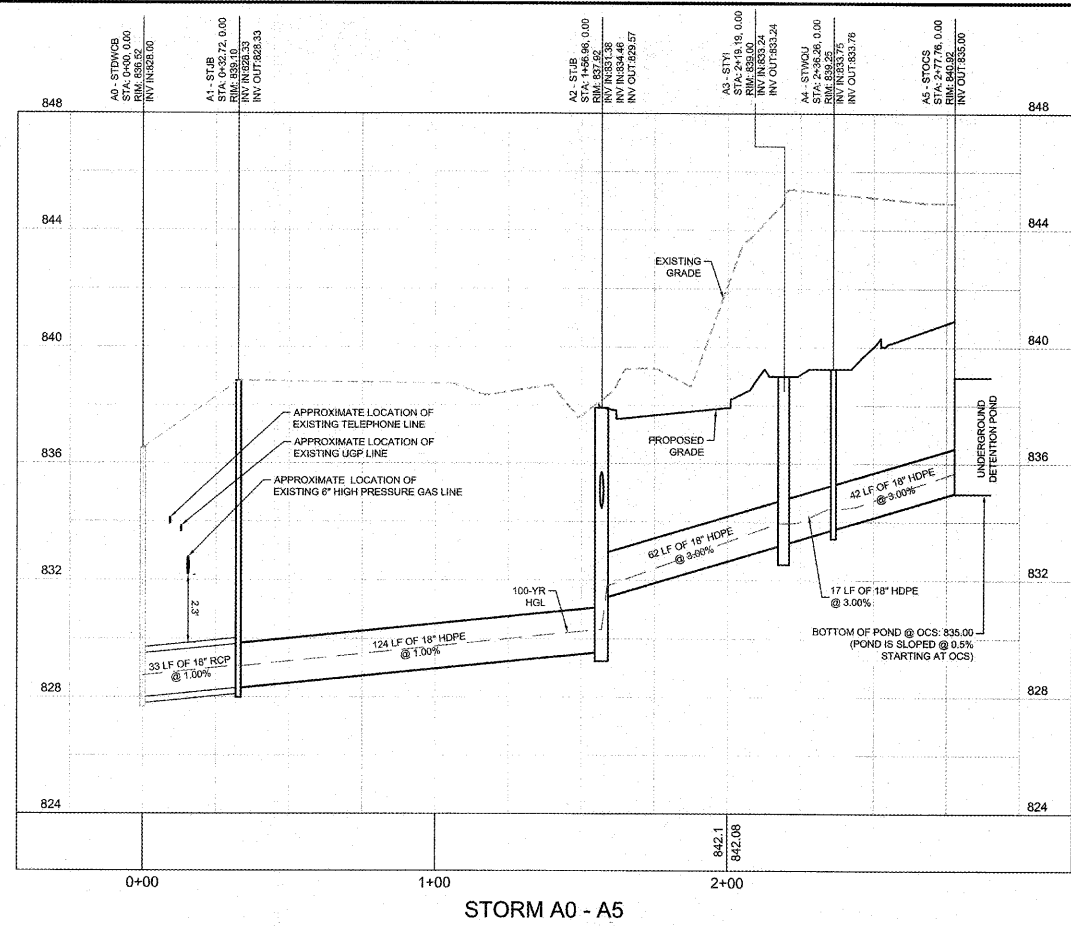

Order Plans

WWW.IDLINE.COM

NO.	DATE	BY	REVISIONS
3	9/05/18	TAA	CITY COMMENTS
2	8/09/18	TAA	CITY COMMENTS
1	5/31/18	TAA	CITY COMMENTS

PREPARED IN THE OFFICE OF
LECRAW
ENGINEERING
3075 CORPORATE WAY, SUITE 4
DULUTH, GEORGIA 30096
PHONE: 770.466.1000 FAX: 770.441.0999
WWW.LECRAWENGINEERING.COM
PEF002769

THESE PLANS ARE SUBJECT TO FEDERAL COPYRIGHT LAWS. ANY USE OF SAME WITHOUT THE WRITTEN PERMISSION OF RACETRAC PETROLEUM, INC. IS PROHIBITED.

RaceTrac
RACETRAC PETROLEUM, INC.
200 GALLERIA PKWY, SUITE 900
ATLANTA, GA 30339
(770) 431-7600

STORM PROFILES
RACETRAC MARKET
1328 E MAIN STREET
CARTERSVILLE BARTOW COUNTY, GEORGIA
LAND LOT 380, 4TH DISTRICT 3RD SECTION, PARCEL C096030020

SHEET NO. **C-4.1** REV. _____

SCALE: 1"=30'
DATE: 05/28/2018
JOB NO. 005031
DRAWN MAT