

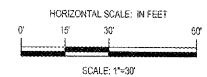


Order Plans

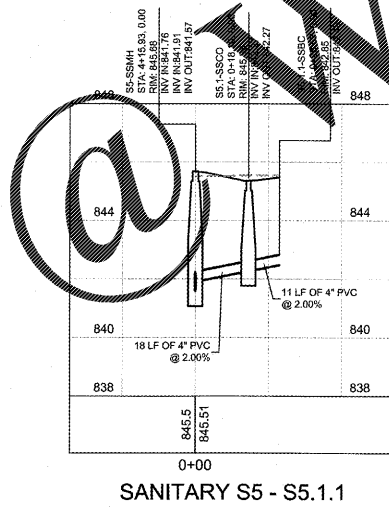

SHEET NO. C-4.2		REV	
SANITARY PROFILES			
RACETRAC MARKET			
1328 E. MAIN STREET			
CARTERSVILLE, BARTOW COUNTY, GEORGIA			
LAND LOT 390, 4TH DISTRICT, PARCEL C098-0396-001			
SCALE	DATE	JOB NO.	005031
1" = 30'	03/28/2018	MAT	
DRAWN			

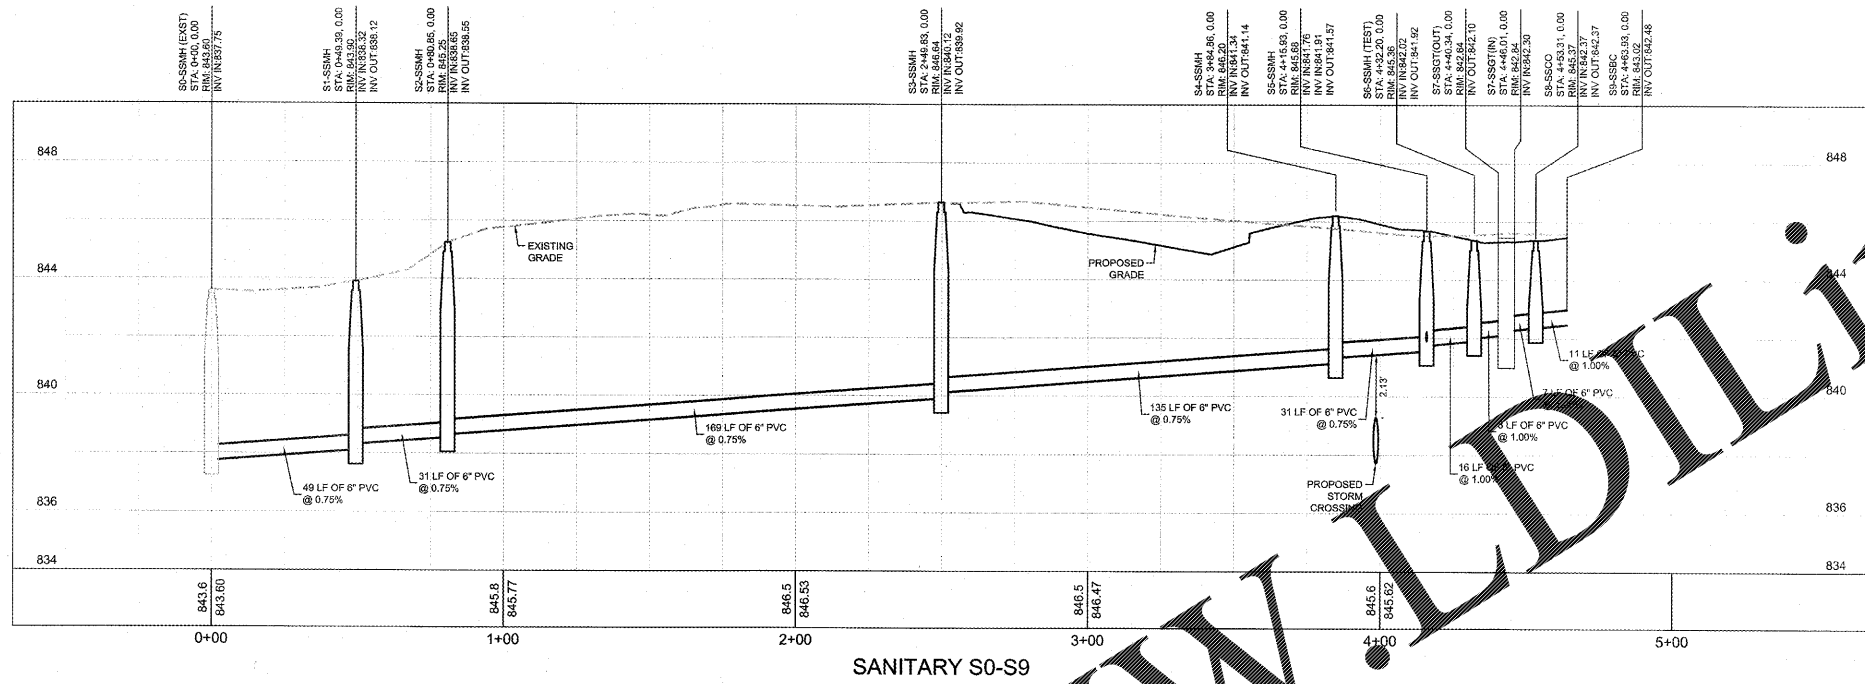

THESE PLANS ARE SUBJECT TO FEDERAL AND STATE REQUIREMENTS. ANY USE OF SAME WITHOUT THE EXPRESSED WRITTEN PERMISSION OF RACETRAC PETROLEUM, INC. IS PROHIBITED.



PREPARED IN THE OFFICE OF:
LECRAW ENGINEERING
 3475 CORPORATE WAY - SUITE A
 DALYRIP, GEORGIA 30156
 WWW.LECRAWENGINEERING.COM
 PE#06578

NO.	REVISIONS	BY	DATE
3	CITY COMMENTS	TAA	9/05/18
2	CITY COMMENTS	TAA	8/08/18
1	CITY COMMENTS	TAA	5/31/18