


Drawing name: \\192.168.111.11\leccraw\engineering\005031 - 4 - Sep 05, 2016 7:56am by: track.anderson

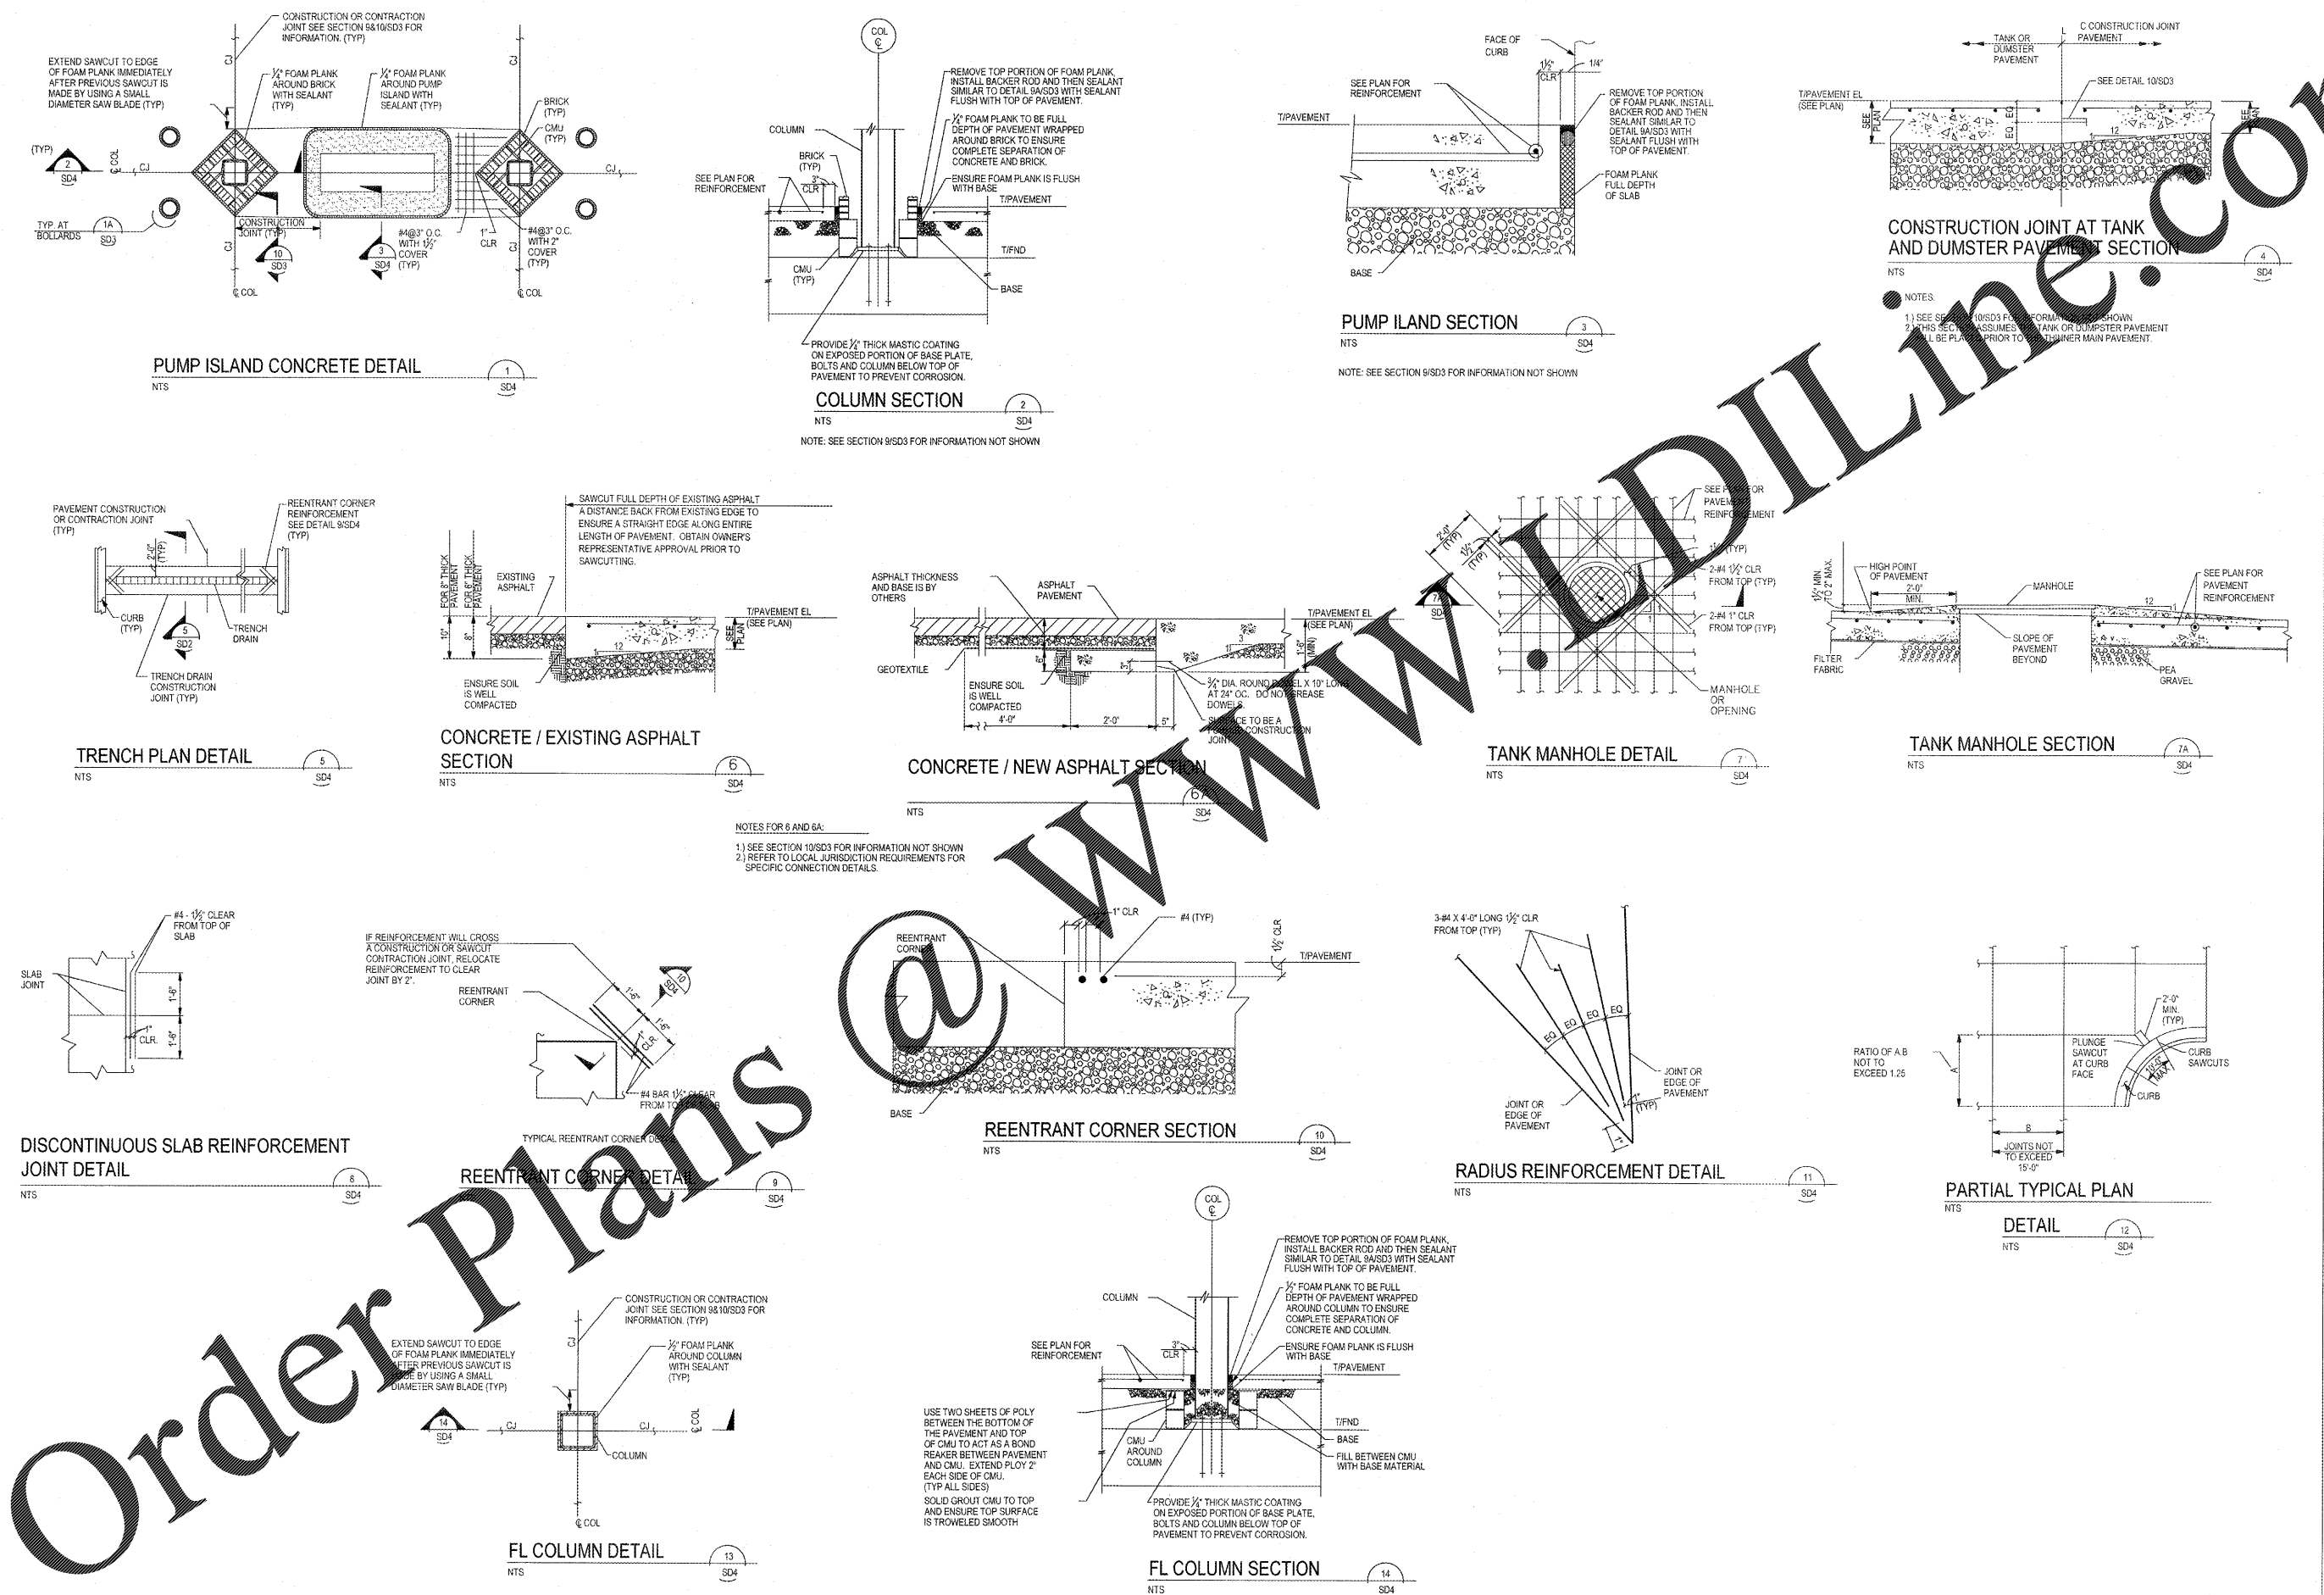

Order Plans

DATE	BY	REVISIONS
9/05/18	TAA	1
8/08/18	TAA	2
5/11/18	TAA	3
		NO.
		CITY COMMENTS
		CITY COMMENTS
		CITY COMMENTS

PREPARED IN THE OFFICE OF	LECCRAW ENGINEERING
3018 LACHAW ENGINEERING, INC.	5475 CORPORATE WAY - SUITE A
ATLANTA, GA 30339	PHONE: (770) 441-0298
	WWW.LECCRAWENGINEERING.COM

FOR INFORMATIONAL PURPOSES ONLY

THESE PLANS ARE GENERAL CONCEPTS. ANY USE OF SAME WITHOUT THE EXPRESSED WRITTEN PERMISSION OF RACETRAC PETROLEUM, INC. IS PROHIBITED.

RaceTrac
 RACETRAC PETROLEUM, INC.
 200 GALLERIA PKWY, SUITE 900
 ATLANTA, GA 30339
 (770) 431-7600

STANDARD DETAILS - 4	
RACETRAC MARKET	1328 E. MAIN STREET
SITE	CARTERSVILLE, BARTOW COUNTY, GEORGIA
SCALE	1" = 30'
DATE	03/28/2018
DRAWN	MAT
JOB NO.	005031

SD-4	REV
------	-----