



Drawing name: 1192-188 11-11racetrac engineering\050501 - RaceTrac - Carterville (E Main Street)\_GACADD\CONSTR005001-09 - DETAILS.dwg CONSTRUCTION DETAILS - 1 - Sep 05 2019 7:56am by tracanderson

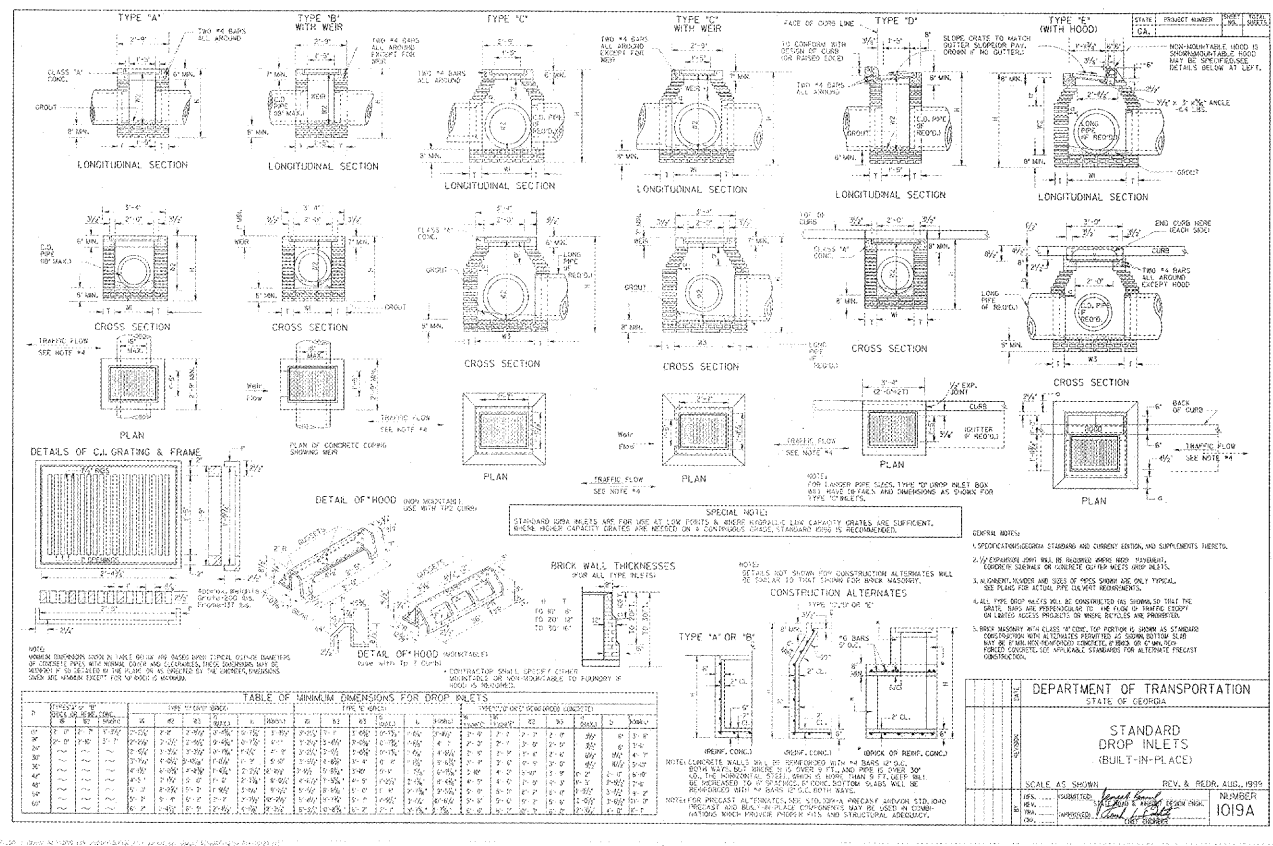


GDOT STANDARD DROP INLETS NOT TO SCALE

GDOT STANDARD PRECAST REINFORCED CONCRETE MANHOLE NOT TO SCALE

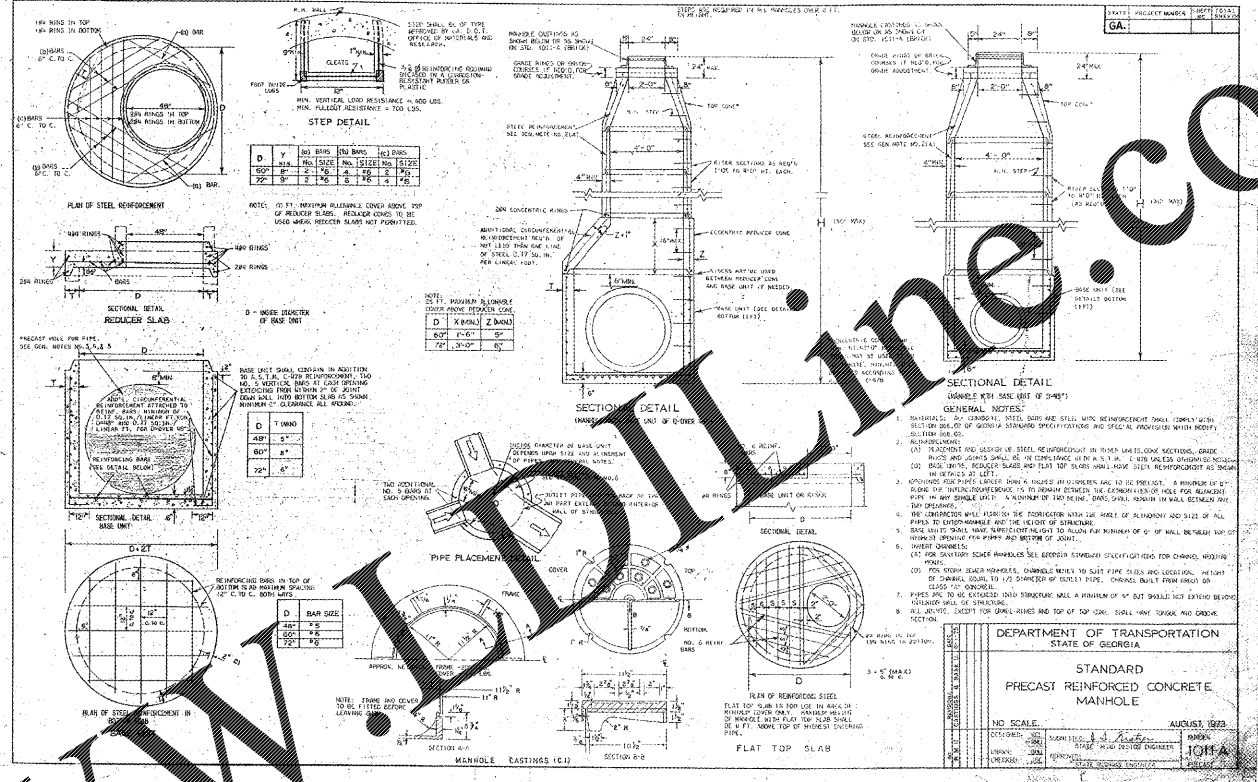


GDOT STANDARD PRECAST REINFORCED CONCRETE MANHOLE NOT TO SCALE

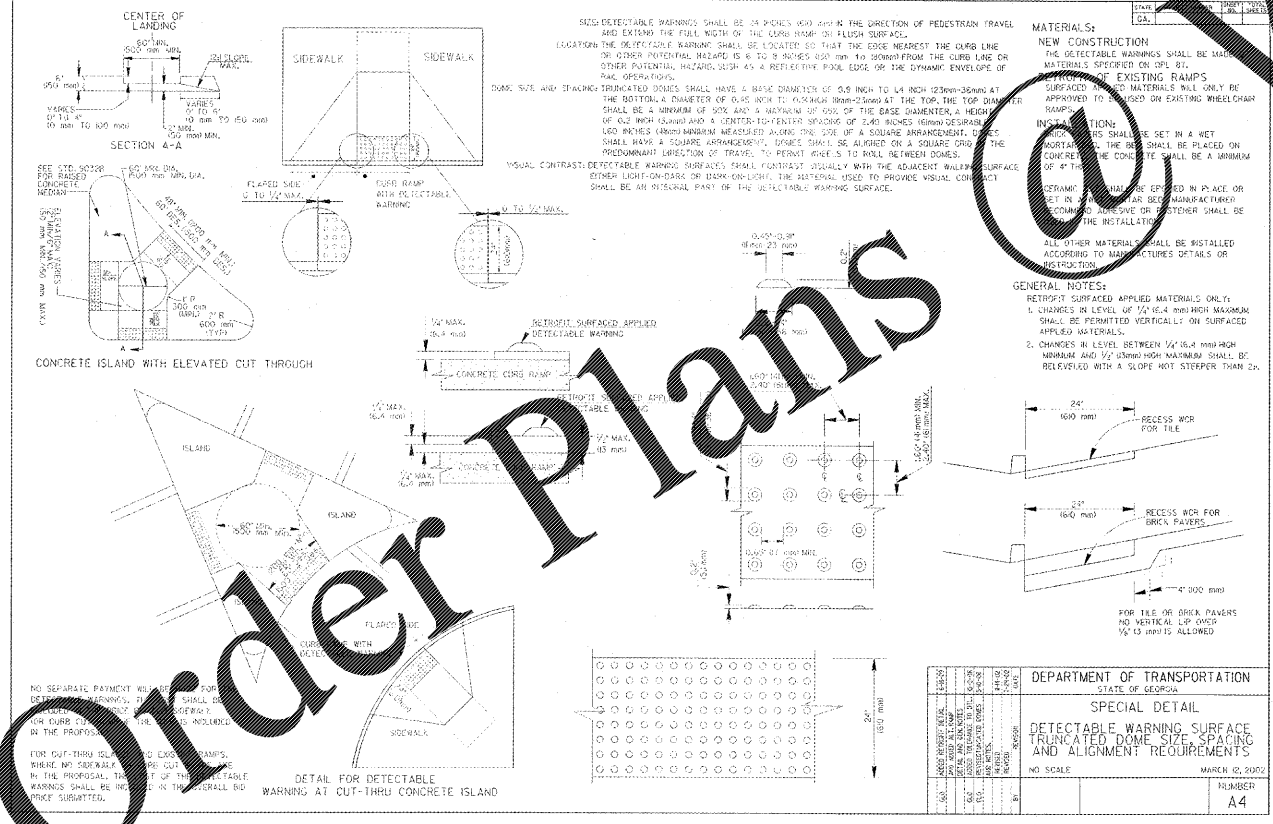

GDOT STANDARD DETECTABLE WARNING NOT TO SCALE

GDOT STANDARD CURB RAMPS NOT TO SCALE

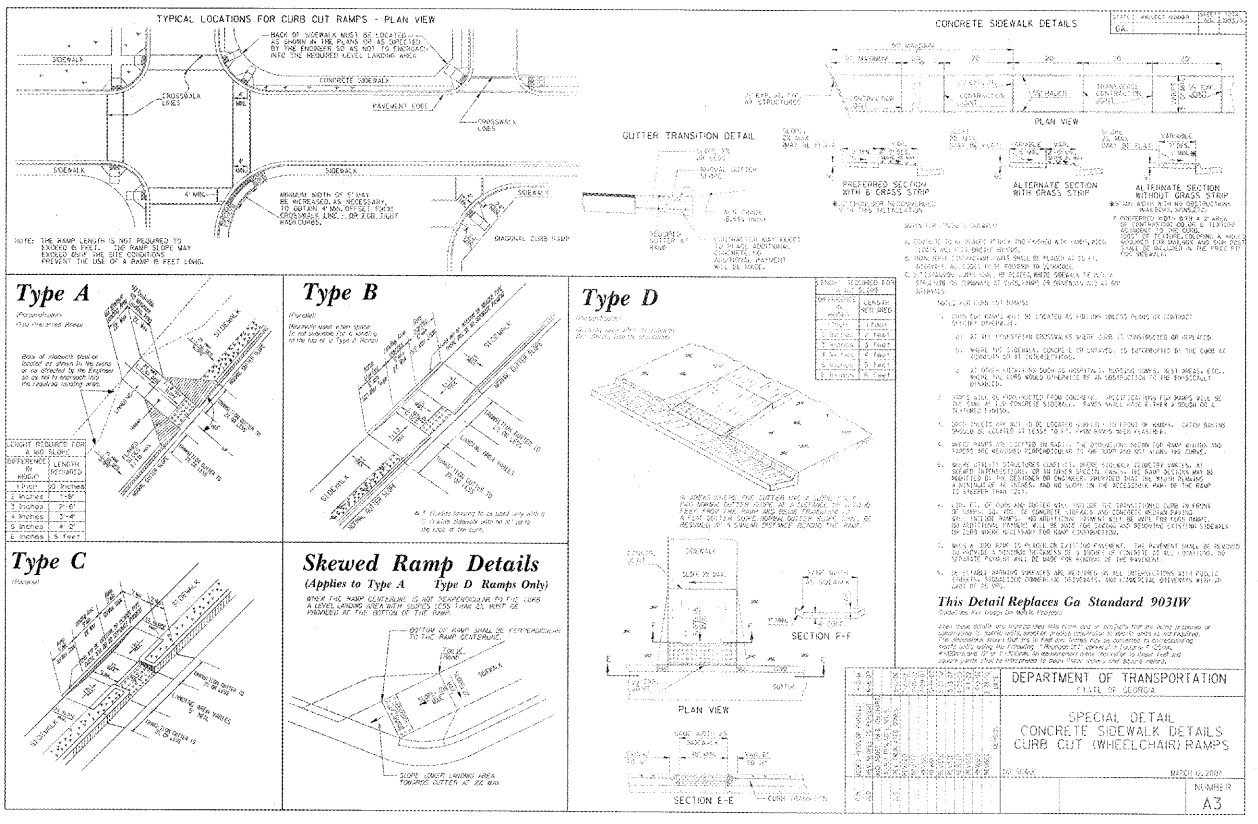

GDOT STANDARD CURB RAMPS NOT TO SCALE

Order Plans

Order Plans

Order Plans

DATE	BY	REVISIONS
5/31/18	TAA	1 CITY COMMENTS
8/08/18	TAA	2 CITY COMMENTS
9/05/18	TAA	3 CITY COMMENTS

NO. 1	NO. 2	NO. 3	NO. 4
NO.	NO.	NO.	NO.

DATE	JOB NO.	DRAWN	SCALE	SITE	SHEET NO.
03/28/2018	005031	MAT	1" = 30'	CARTERSVILLE, BARTOW COUNTY, GEORGIA LAND LOT 380, 4TH DISTRICT, 3RD SECTION, PARCEL C08-038-0001	CD-1

CONSTRUCTION DETAILS - 1	RACETRAC MARKET
1328 E. MAIN STREET	RACETRAC PETROLEUM, INC.
ATLANTA, GA 30339	200 GALLERIA PKWY, SUITE 900
(770) 431-7600	ATLANTA, GA 30339

FOR INFORMATIONAL PURPOSES ONLY
THESE PLANS ARE SUBJECT TO FEDERAL AND STATE REQUIREMENTS. ANY USE OF THESE PLANS WITHOUT THE EXPRESSED WRITTEN PERMISSION OF RACETRAC PETROLEUM, INC. IS PROHIBITED.