




CITY OF CARTERSVILLE WATER DEPARTMENT	PRECAST CONCRETE MANHOLE CONSTRUCTION STANDARD	DATE: SEPT. 14	STANDARD NO.
		APPROVED:	4.6.01

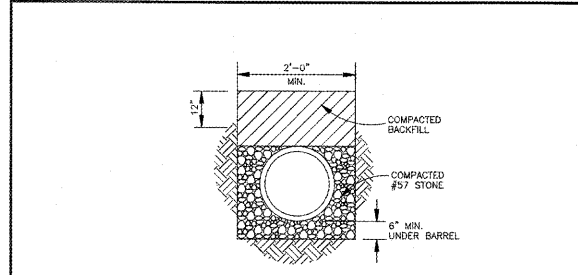

NOTE:
 * ALL SANITARY SEWER PVC PIPE IS TO BE SDR-26
 * ALL DIP PIPE TO BE COATED WITH PROTECTO 401 CERAMIC COATING

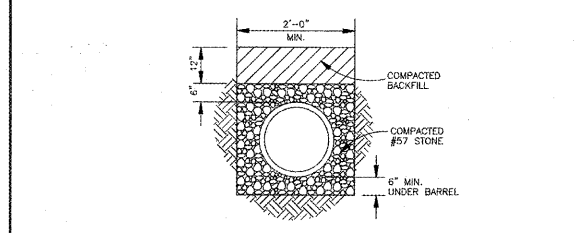


CITY OF CARTERSVILLE WATER DEPARTMENT	STANDARD PIPE BEDDING DETAIL CONSTRUCTION STANDARD	DATE: SEPT. 14	STANDARD NO.
		APPROVED:	4.6.02

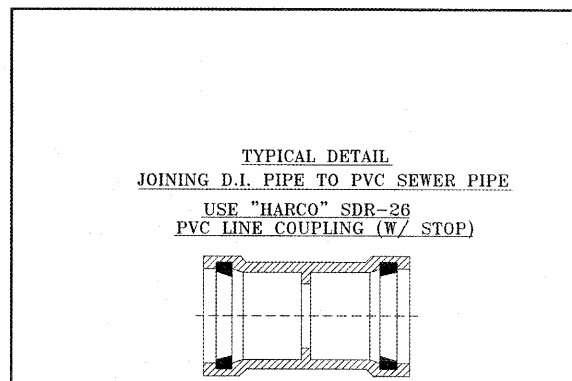

SIZE	PART #
4	109-040
6	109-060
8	109-080
10	109-100
12	109-120

CITY OF CARTERSVILLE WATER DEPARTMENT	PVC TO DUCTILE IRON PIPE TRANSITION CONSTRUCTION STANDARD	DATE: SEPT. 14	STANDARD NO.
		APPROVED:	4.6.03

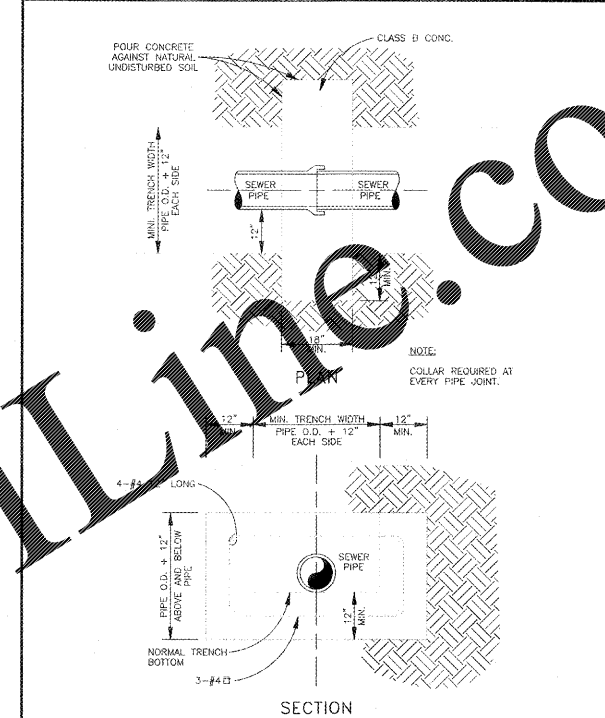


CITY OF CARTERSVILLE WATER DEPARTMENT	SEWER PIPE ANCHOR (SLOPES 20% OR MORE) CONSTRUCTION STANDARD	DATE: DEC. 08	STANDARD NO.
		APPROVED:	4.6.04

CITY DETAIL NOT TO SCALE 1


CITY DETAIL NOT TO SCALE 2

CITY DETAIL NOT TO SCALE 3

CITY DETAIL NOT TO SCALE 4

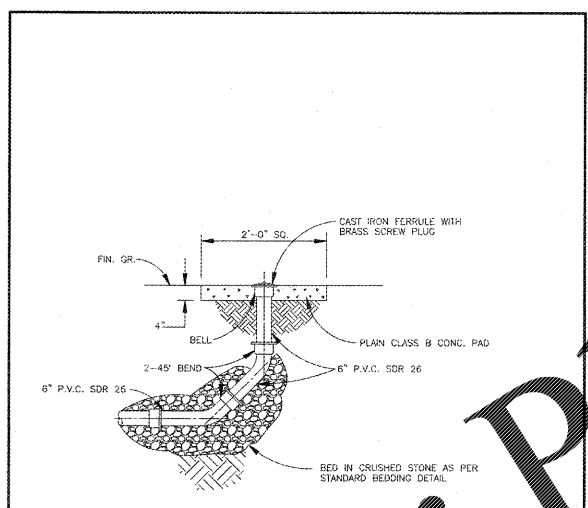


CITY OF CARTERSVILLE WATER DEPARTMENT	CLEANOUT DETAIL (COMMERCIAL OR PAVED AREAS) CONSTRUCTION STANDARD	DATE: SEPT. 14	STANDARD NO.
		APPROVED:	4.6.05

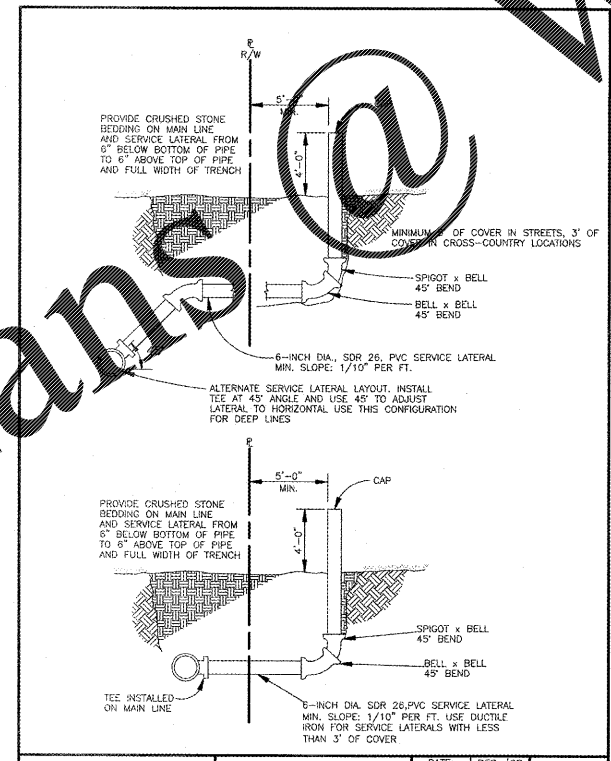


CITY OF CARTERSVILLE SEWER SPECIFICATIONS	SEWER SERVICE LATERAL STANDARD DETAIL	DATE: DEC. 08	STANDARD NO.
		APPROVED:	4.6.06

CITY DETAIL NOT TO SCALE 6

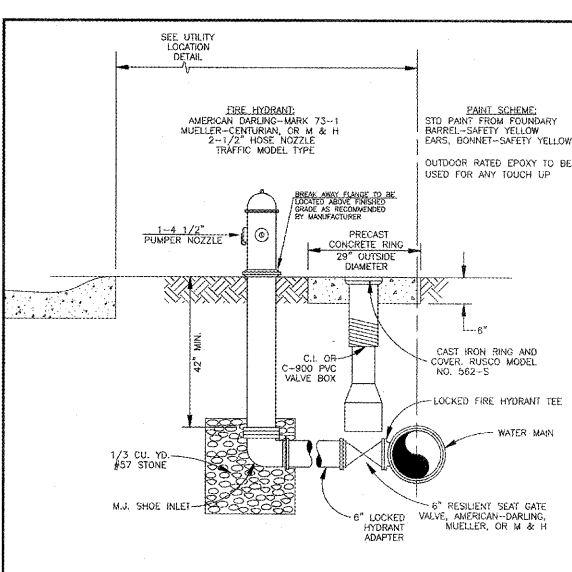

CITY OF CARTERSVILLE WATER DEPARTMENT	TYPICAL FIRE HYDRANT INSTALLATION CONSTRUCTION STANDARD	DATE: SEPT. 14	STANDARD NO.
		APPROVED:	5.8.01

CITY DETAIL NOT TO SCALE 7

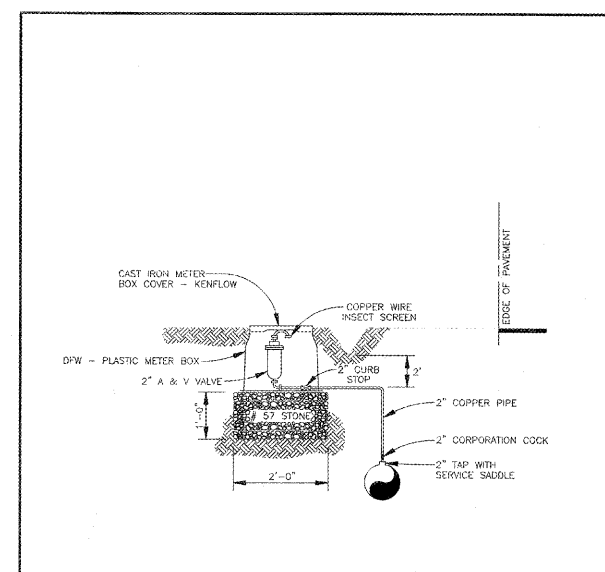

CITY OF CARTERSVILLE WATER DEPARTMENT	WATER A & V RELEASE VALVE ASSEMBLY CONSTRUCTION STANDARD	DATE: DEC. 08	STANDARD NO.
		APPROVED:	5.8.02

CITY DETAIL NOT TO SCALE 8

Drawing name: \\162.168.111.11\lecrav\engineering\065031-08-DETAILS.dwg CONSTRUCTION DETAILS - 2, Sep 05, 2018 7:57am by: tradd.anderson

Order Plans @ WWW.WLDLINE.COM

PREPARED IN THE OFFICE OF:	LECRAW ENGINEERING	DATE:	REVISIONS
2018 LECRAW ENGINEERING, INC. 3075 CORPORATE WAY, SUITE A WWW.LECRAWENGINEERING.COM PE060978	3	CITY COMMENTS	TAA 9/05/18
	2	CITY COMMENTS	TAA 8/08/18
	1	CITY COMMENTS	TAA 5/31/18
	NO		DATE

FOR INFORMATIONAL PURPOSES ONLY

THESE PLANS ARE GENERAL CONTRACT LAYOUTS. ANY USE OF SAME WITHOUT THE EXPRESSED WRITTEN PERMISSION OF RACETRAC PETROLEUM, INC. IS PROHIBITED.

RaceTrac

RACETRAC PETROLEUM, INC.
200 GALLERIA PKWY, SUITE 900
ATLANTA, GA 30339
(770) 431-7600

CONSTRUCTION MARKET	DATE:	JOB NO.
1328 E. MAIN STREET	03/28/2018	005031
SITE: CARTERSVILLE, BARTOW COUNTY, GEORGIA	SCALE: 1" = 30'	DRAWN: MAT
LAND LOT 192, 4TH DISTRICT, 3RD SECTION, MARCEL CORP-039-01		

CONSTRUCTION DETAILS - 2

CD-2

SHEET NO. REV