




1 REINFORCED CONCRETE BED EDGE (MOW STRIP)
L1.2 NTS

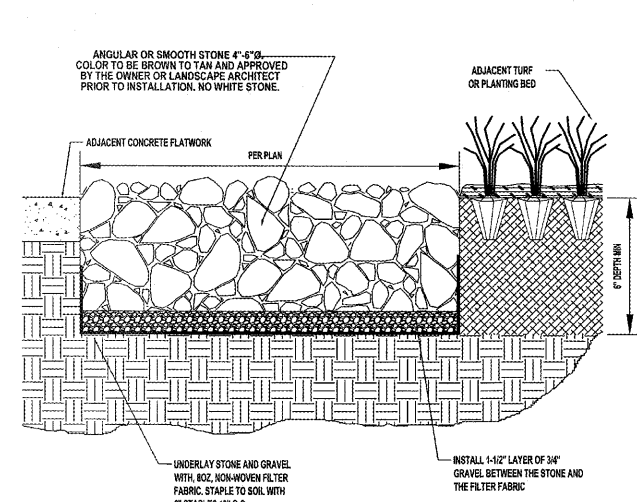


2 SIGNATURE RIVER ROCK MULCH
L1.2 NTS

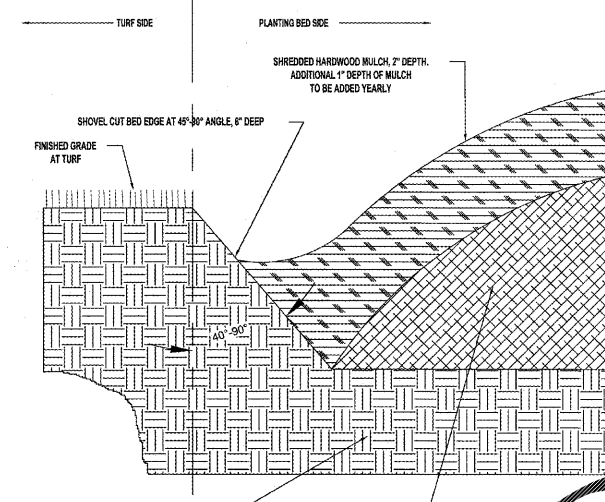

3 SHOVEL CUT BED EDGE
L1.2 NTS

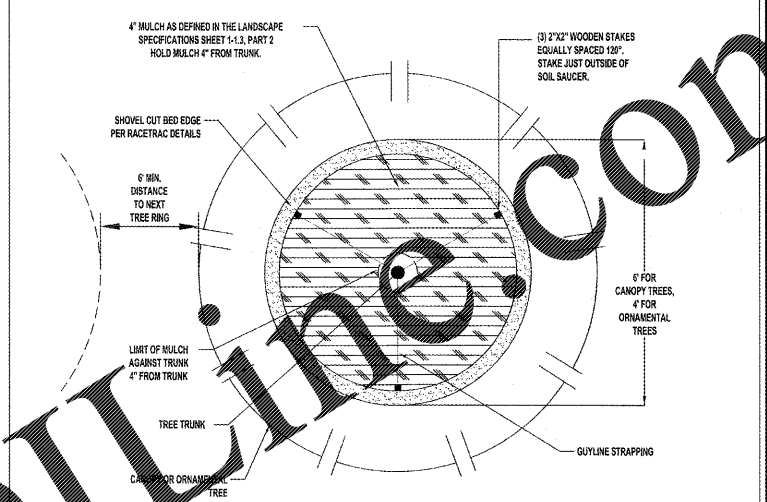


4 MULCHING RING AT TREES
L1.2 NTS

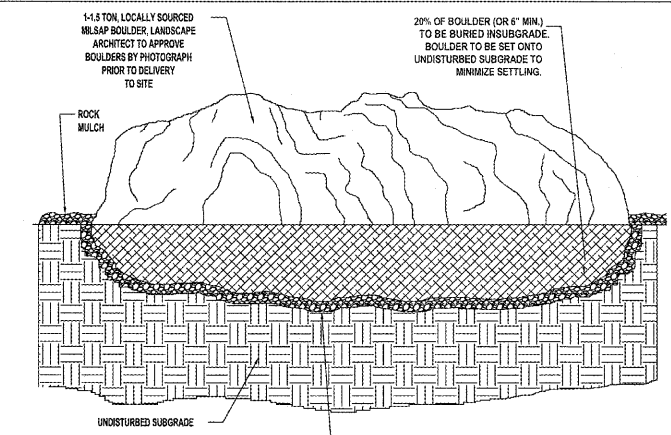


AVOID PLACING UTILITIES DIRECTLY BELOW BOULDERS. PLACEMENT OF BOULDERS SHALL NOT CREATE PONDING OR ENTRAPMENT OF WATER. BOULDERS SHOULD BE MOSS BOULDERS, SURFACE NATIVE SANDSTONE WITH GREEN, GREY POWDERY MOSS AND VARIOUS LICHENS ON TOP, AND ONE OR MORE SIDES, 24\"/>


5 BOULDER INSTALLATION
L1.2 NTS

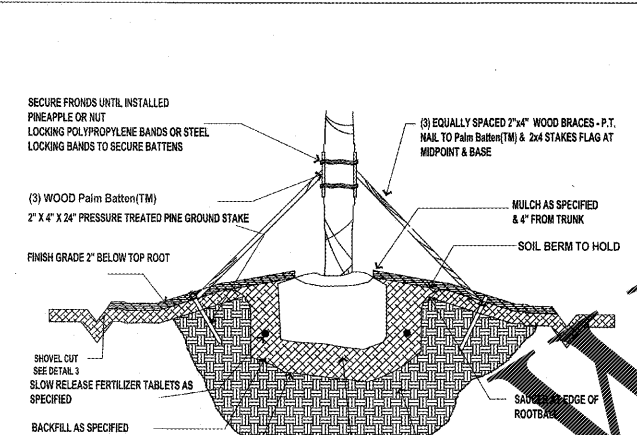


6 STAKED PALM TREE
L1.2 NTS

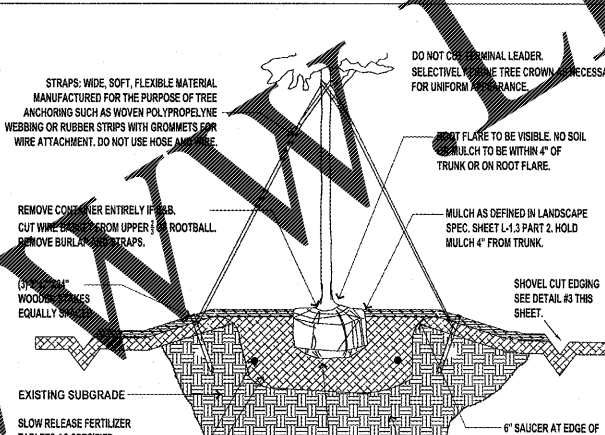


7 STAKED TREE (GENERAL)
L1.2 NTS

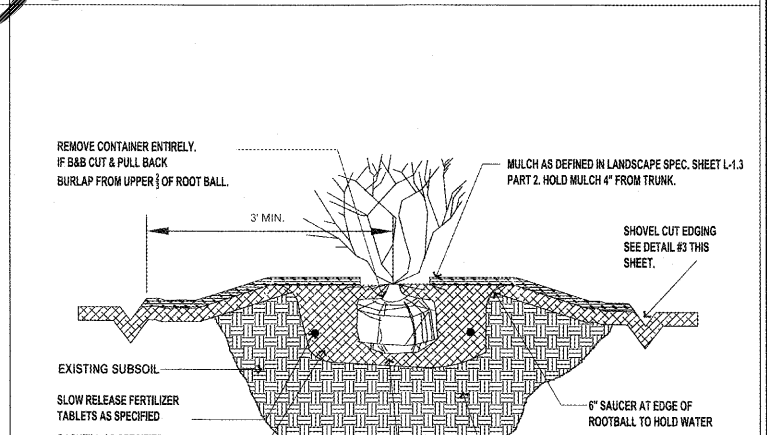


8 SHRUB (GENERAL)
L1.2 NTS

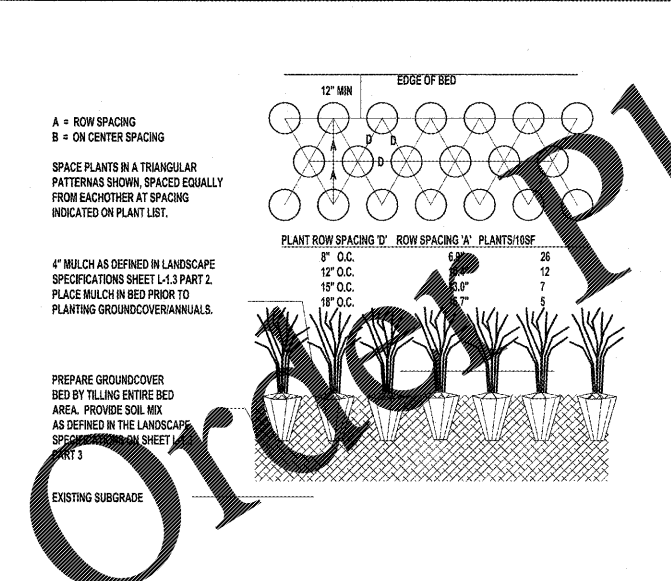


9 GROUNDCOVER PLANTING
L1.2 NTS

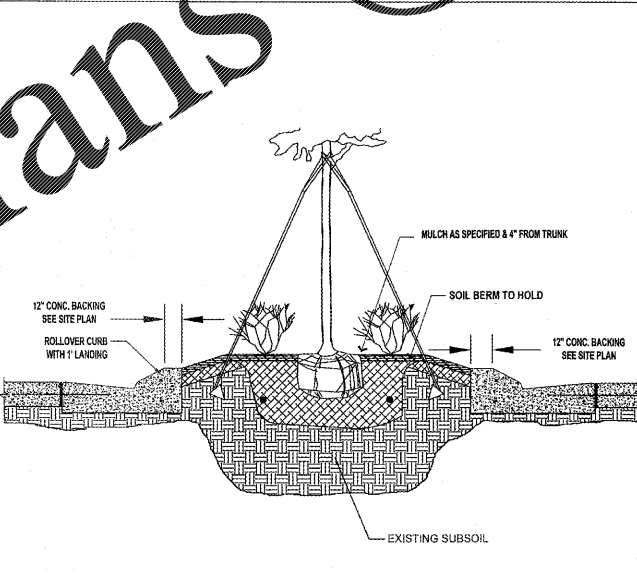

10 LANDSCAPE ISLAND BED (TYP)
L1.2 NTS

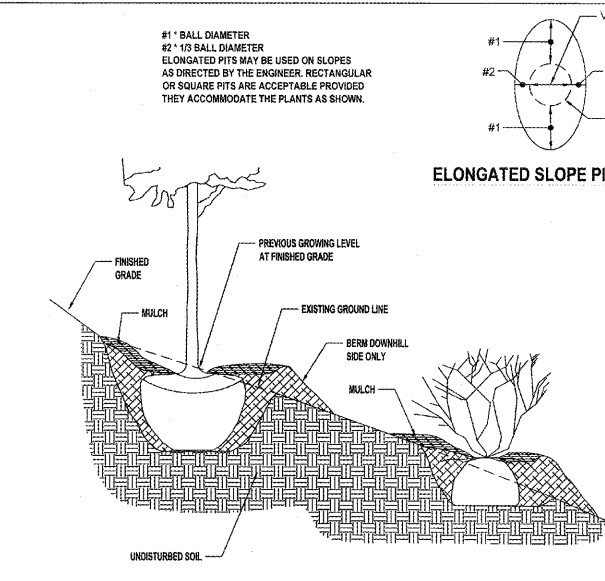

11 PLANT PLACEMENT ON SLOPE
L1.2 NTS

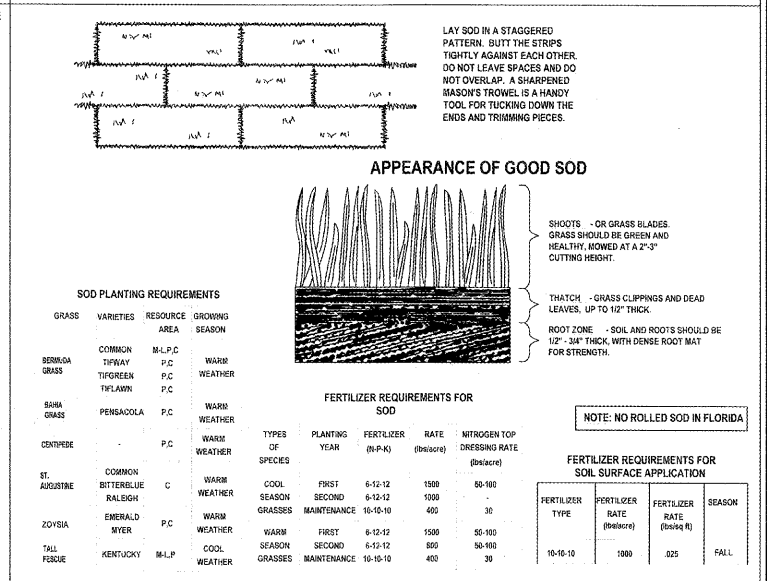

12 SOD
L1.2 NTS

Drawing name: \\192.168.111.11\work\engineering\05031 - RaceTrac - Cartersville (E Main Street) - RaceTrac - Cartersville (E Main Street) - LANDSCAPE DETAILS - Sep 18, 2018 9:47am by: tread.anderson

Order Plans @

TAA	9/18/18	CITY COMMENTS	NO.
TAA	9/05/18	CITY COMMENTS	NO.
TAA	8/08/18	CITY COMMENTS	NO.
TAA	5/31/18	CITY COMMENTS	NO.
BY	DATE	REVISIONS	

PREPARED IN THE OFFICE OF:
LEECRAW ENGINEERING
3015 LACROFT ENGINEERING, INC.
DULUTH, GEORGIA 30096
PHONE: 478-548-8100 FAX: 770-441-0209
WWW.LEECRAWENGINEERING.COM

THESE PLANS ARE SUBJECT TO FEDERAL COPYRIGHT LAWS. ANY USE OF SAME WITHOUT THE WRITTEN EXPRESS PERMISSION OF RACETRAC PETROLEUM, INC. IS PROHIBITED.

RaceTrac
RACETRAC PETROLEUM, INC.
200 GALLERIA PKWY, SUITE 900
ATLANTA, GA 30339
(770) 431-7600

LANDSCAPE DETAILS
RACETRAC MARKET
1328 E. MAIN STREET
CARTERSVILLE, BARTOW COUNTY, GEORGIA
LAND LOT 300, 4TH DISTRICT, 3RD SECTION, PARCEL C096-0306-001

SITE SCALE: 1" = 30'
DATE: 09/28/2018
JOB NO.: 005031
DRAWN: MAT

L-1.1 SHEET NO. REV