




4 CASH WRAP ELEVATION
1/2" = 1'-0"

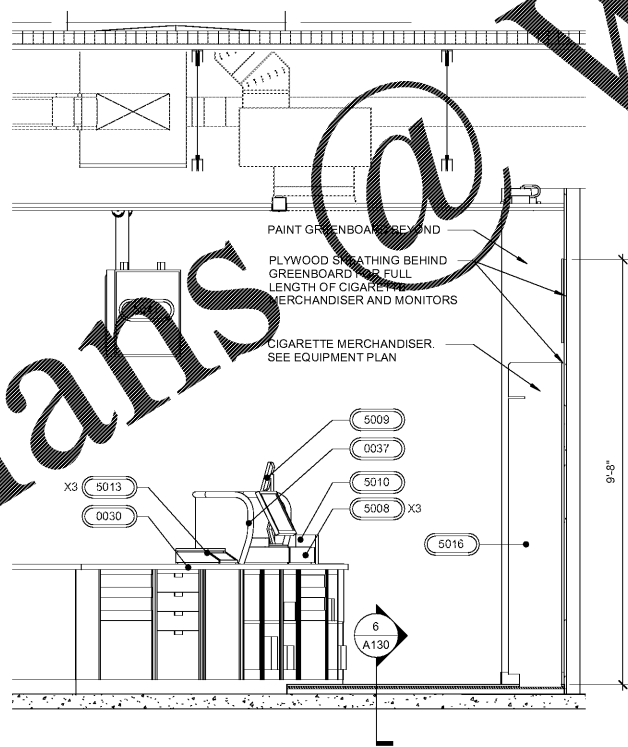

2 SECTION BEHIND CASH WRAP
1/2" = 1'-0"

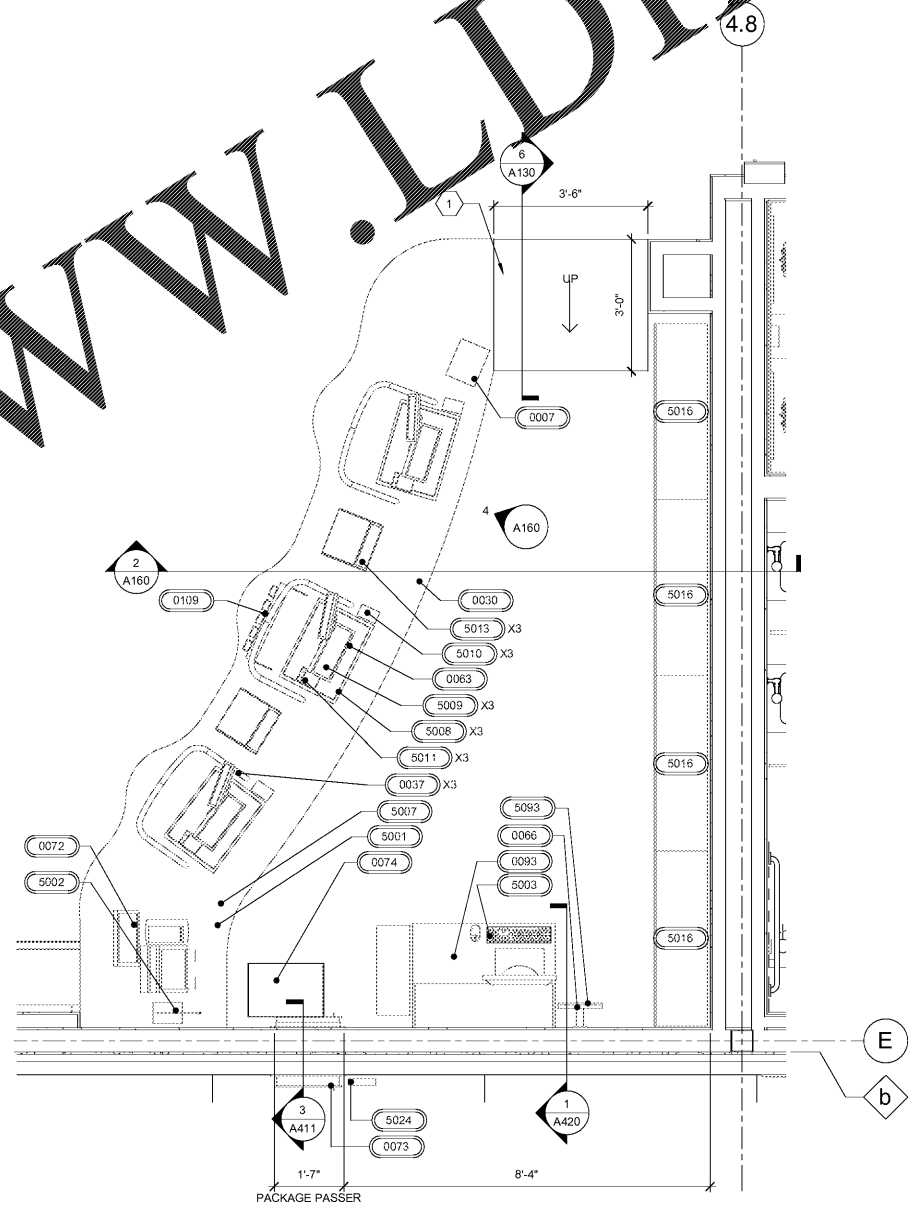

1 ENLARGED CASH WRAP PLAN
1/2" = 1'-0"

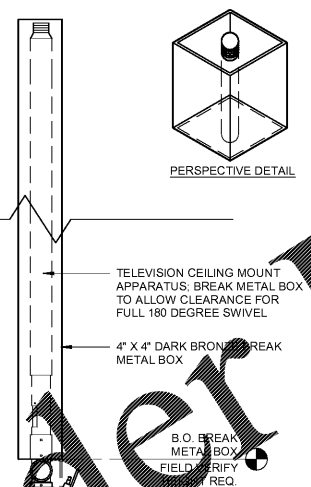

3 BREAK METAL BOX
6" = 1'-0"

GENERAL NOTES

- 1. DO NOT SCALE PLANS

RaceTrac
COPYRIGHT NOTICE
THESE PLANS ARE SUBJECT TO FEDERAL
COPYRIGHT LAWS. ANY USE OF SAME
WITHOUT THE EXPRESSED WRITTEN
PERMISSION OF RACETRAC PETROLEUM,
INC. IS PROHIBITED. 2016 RACETRAC
PETROLEUM INC.

DESIGN PROFESSIONALS
HR
HILL FOLEY ROSSI
& ASSOCIATES

ARCHITECTURE
ENGINEERING
3680 Pleasant Hill Road
Suite 200
Duluth, Georgia 30096
p 770.622.9858
f 770.622.9535
www.hillfoleyrossi.com

© Copyright (as stated below)
This drawing and all information thereon are the property of
Hill Folely Rossi & Associates, LLC (HFR). It is intended for the
sole use of the project named herein. Reproduction without the
written consent of HFR is prohibited. All rights are to be
reserved to HFR upon project completion.

ISSUE/REVISION RECORD

DATE	DESCRIPTION
08/21/18	ISSUED FOR PERMIT

RaceTrac
RACETRAC PETROLEUM, INC.
200 GALLERIA PARKWAY SOUTHEAST
SUITE 900
ATLANTA, GEORGIA 30339
(770) 431-7600

PROJECT NAME
EAST MAIN STREET
CARTERSVILLE GEORGIA
1325 E. MAIN ST.
CARTERSVILLE, GA 30121
RACETRAC STORE NUMBER
1310

PROTOTYPE SERIES 5.5K 2.0
2018 RH MO

PLAN MODIFICATION NOTICE
SPB NO. DATE
STANDARD PLAN BULLETINS (SPB) MODIFY THE
PROTOTYPE SERIES SET NOTED ABOVE. THE
LISTED SPB REPRESENTS THE LATEST
MODIFICATION INCORPORATED TO THIS
PROTOTYPE SERIES SET AT ORIGINAL RELEASE.
THE ISSUE/REVISION RECORD COLUMN ABOVE
LISTS ANY REVISIONS OR SPB INCORPORATED IN
THIS SET AFTER THE ORIGINAL RELEASE.
CONTACT RACETRAC ENGINEERING AND
CONSTRUCTION FOR ANY SUBSEQUENT
BULLETINS NOT INCORPORATED HEREIN.

PROFESSIONAL SEAL
STATE OF GEORGIA
JON B. ERICKSON
REGISTERED PROFESSIONAL ARCHITECT
08/21/18

PROJECT NUMBER
18.714.00
SHEET TITLE
**ENLARGED CASH
WRAP AND DETAILS**
SHEET NUMBER
A160
ISSUED FOR PERMIT

Order Plans @ www.LDILine.com