


**ISSUE/REVISION RECORD**

DATE	DESCRIPTION
08/21/18	ISSUED FOR PERMIT

SPB NO.	DATE
STANDARD PLAN BULLETINS (SPB) MODIFY THE LISTED SPB REPRESENTS THE LATEST MODIFICATION INCORPORATED TO THIS PROTOTYPE SERIES SET AT ORIGINAL RELEASE. THE ISSUE/REVISION RECORD COLUMN ABOVE LISTS ANY REVISIONS OR SPB INCORPORATED IN THIS SET AFTER THE ORIGINAL RELEASE. CONTACT RACETRAC ENGINEERING AND CONSTRUCTION FOR ANY SUBSEQUENT BULLETINS NOT INCORPORATED HEREIN.	

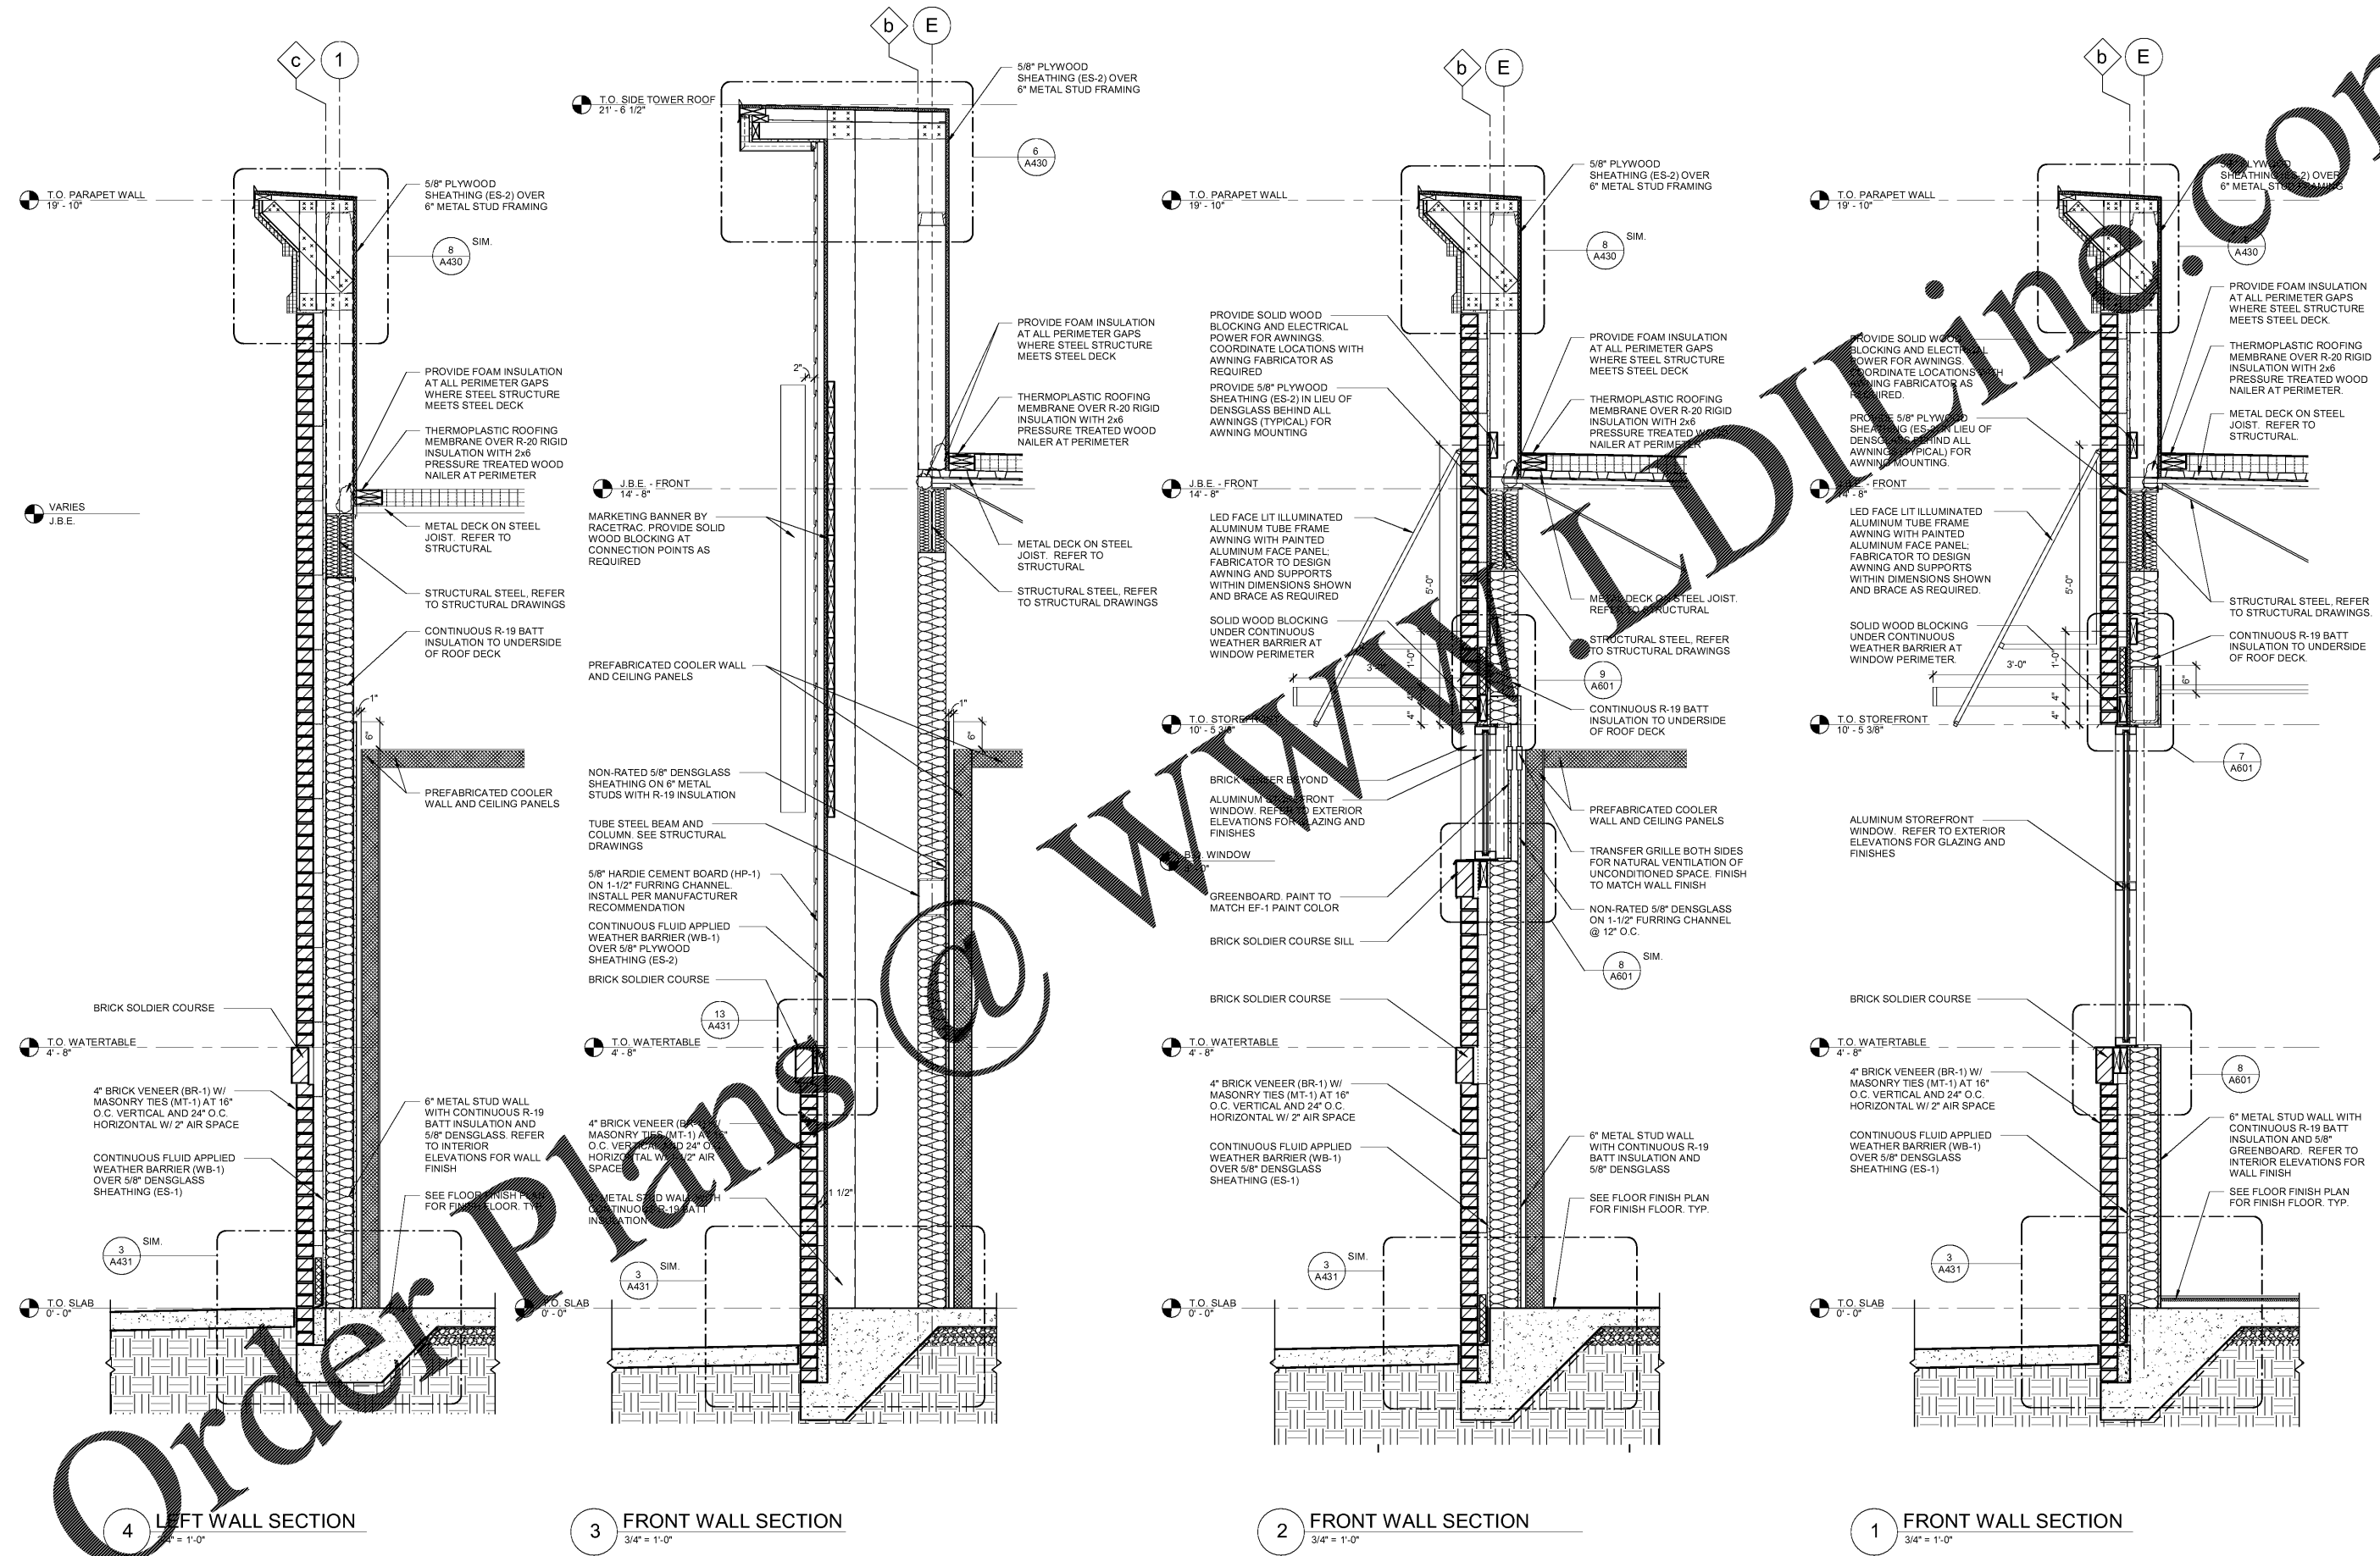

Order Plans @ [www.hillfoleyrossi.com](http://www.hillfoleyrossi.com)

**4 LEFT WALL SECTION**  
 3/4" = 1'-0"

**3 FRONT WALL SECTION**  
 3/4" = 1'-0"

**2 FRONT WALL SECTION**  
 3/4" = 1'-0"

**1 FRONT WALL SECTION**  
 3/4" = 1'-0"