




8 STALL PARTITION PILASTER DETAIL
1" = 1'-0"

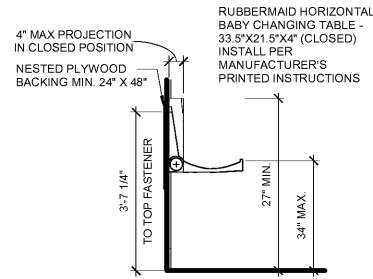


7 BABY CHANGING STATION
1/2" = 1'-0"

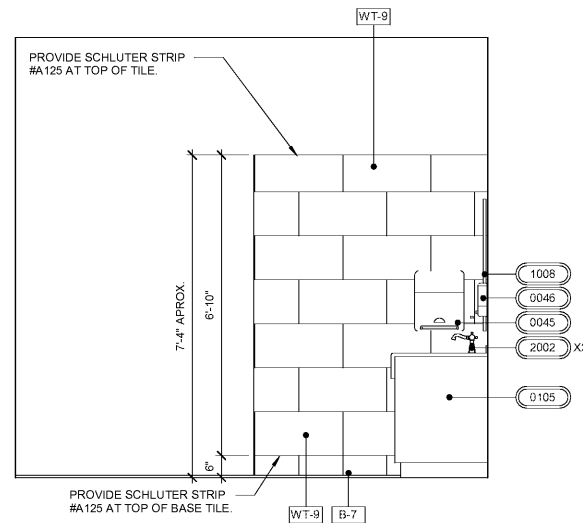


6 INTERIOR ELEVATION AT MEN'S RESTROOM
1/2" = 1'-0"

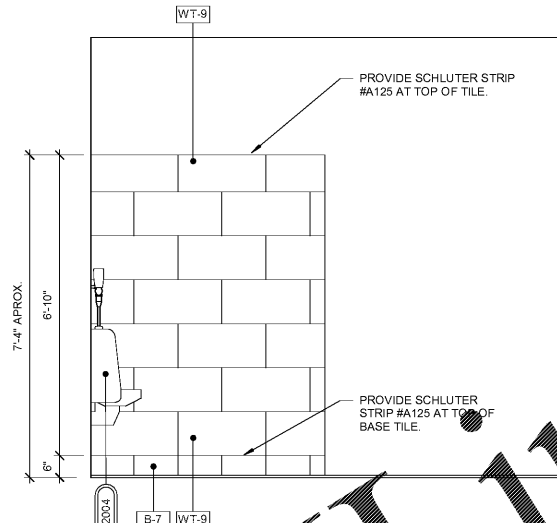


5 INTERIOR ELEVATION AT MEN'S RESTROOM
1/2" = 1'-0"

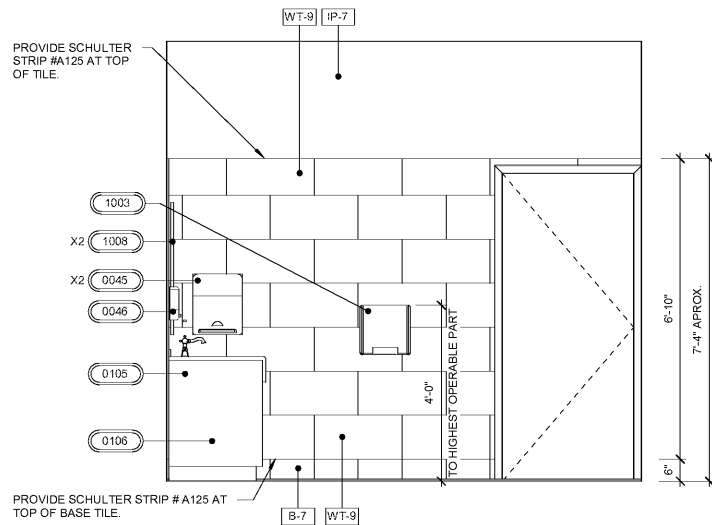


4 INTERIOR ELEVATION AT MEN'S RESTROOM
1/2" = 1'-0"

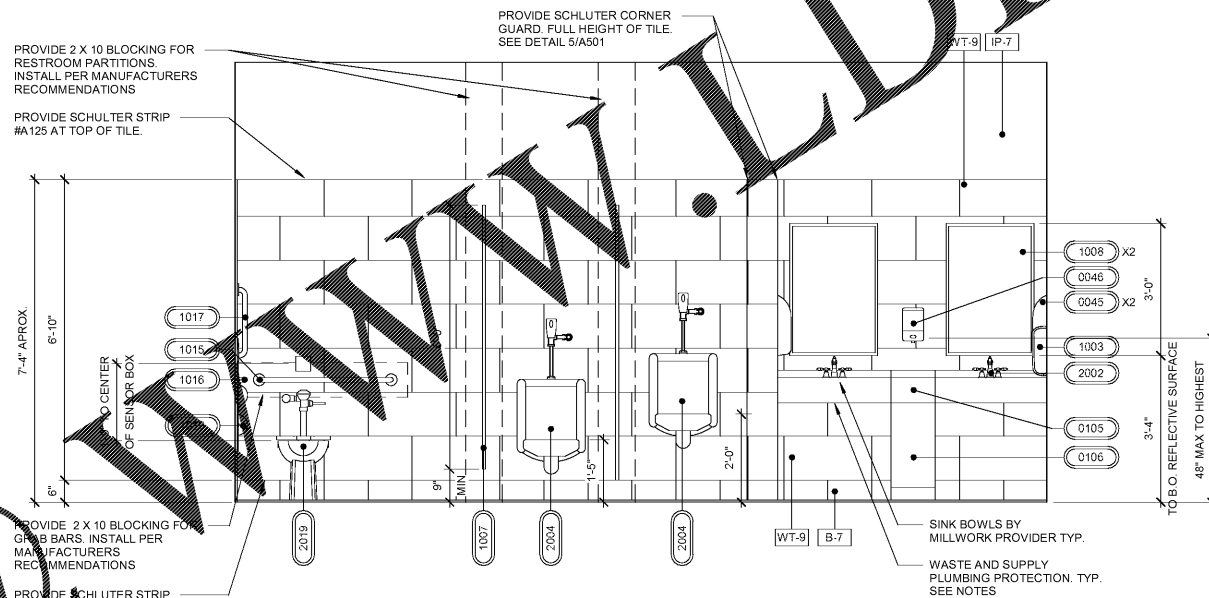

3 INTERIOR ELEVATION AT MEN'S RESTROOM
1/2" = 1'-0"

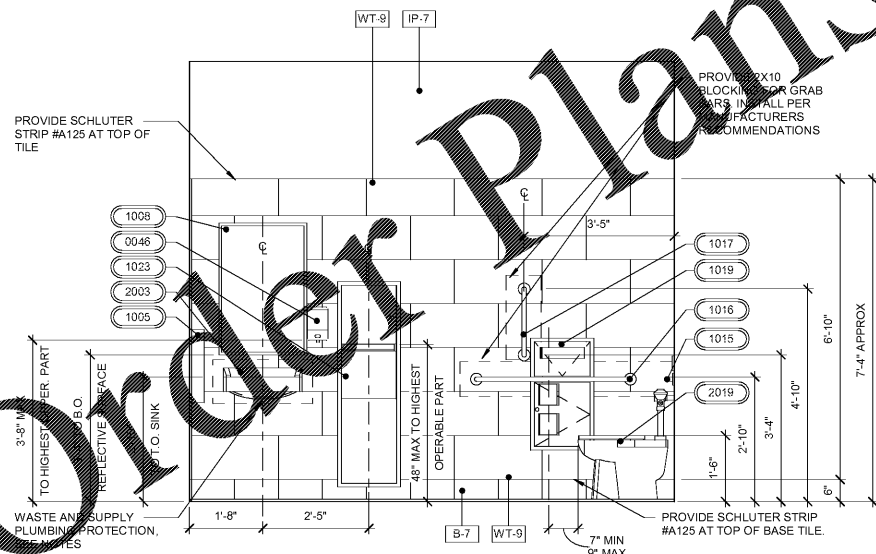

2 INTERIOR ELEVATION AT MEN'S RESTROOM
1/2" = 1'-0"

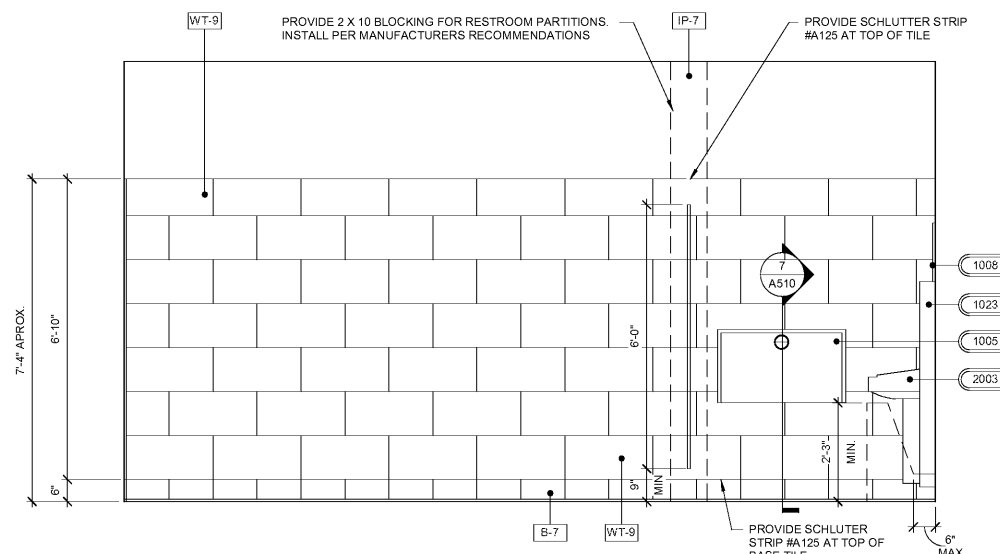

1 INTERIOR ELEVATION AT MEN'S RESTROOM
1/2" = 1'-0"

GENERAL NOTES

1. RESTROOM PARTITION TO BE PROVIDED BY OWNER.
2. SEE A141 FOR EQUIPMENT & FIXTURE SCHEDULE.
3. SEE A001 FOR ACCESSIBILITY DETAILS.
4. PROVIDE BLOCKING AS REQUIRED FOR ALL WALL MOUNTED FIXTURES AND EQUIPMENT.
5. START TILE LAYOUT AT TOP. CUT TILES TO BE AT BOTTOM OF WALL.

RaceTrac

THESE PLANS ARE SUBJECT TO FEDERAL COPYRIGHT LAWS. ANY USE OF SAME WITHOUT THE EXPRESSED WRITTEN PERMISSION OF RACETRAC PETROLEUM, INC. IS PROHIBITED. © 2016 RACETRAC PETROLEUM, INC.

DESIGN PROFESSIONALS



ARCHITECTURE
ENGINEERING

3680 Pleasant Hill Road
Suite 200
Duluth, Georgia 30096
p 770.622.9858
f 770.622.9535
www.hillfoleyrossi.com

This drawing and all information thereon are the property of Hill Foley Rossi & Associates, LLC (HFR). It is intended for the use of the project named herein. Reproduction without the written consent of HFR is prohibited. All rights are reserved to HFR upon project completion.

ISSUE/REVISION RECORD

DATE	DESCRIPTION
08/21/18	ISSUED FOR PERMIT

RaceTrac

RACETRAC PETROLEUM, INC.
200 GALLERIA PARKWAY SOUTHEAST
SUITE 900
ATLANTA, GEORGIA 30339
(770) 431-7600

PROJECT NAME

EAST MAIN STREET

CARTERSVILLE GEORGIA

1325 E. MAIN ST.
CARTERSVILLE, GA 30121

RACETRAC STORE NUMBER

1310

PROTOTYPE SERIES 5.5K 2.0

2018 RH MO

PLAN MODIFICATION NOTICE

SPB NO.	DATE
---------	------

STANDARD PLAN BULLETINS (SPB) MODIFY THE PROTOTYPE SERIES SET NOTED ABOVE. THE LISTED SPB REPRESENTS THE LATEST MODIFICATION INCORPORATED TO THIS PROTOTYPE SERIES SET AT ORIGINAL RELEASE. THE ISSUE/REVISION RECORD COLUMN ABOVE LISTS ANY REVISIONS OR SPB INCORPORATED IN THIS SET AFTER THE ORIGINAL RELEASE. CONTACT RACETRAC ENGINEERING AND CONSTRUCTION FOR ANY SUBSEQUENT BULLETINS NOT INCORPORATED HEREIN.

PROFESSIONAL SEAL



08/21/18

PROJECT NUMBER

18.714.00

SHEET TITLE

RESTROOM ELEVATIONS

SHEET NUMBER

A510

ISSUED FOR PERMIT