




7 WOMEN'S RESTROOM STALL SECTION  
1/2" = 1'-0"

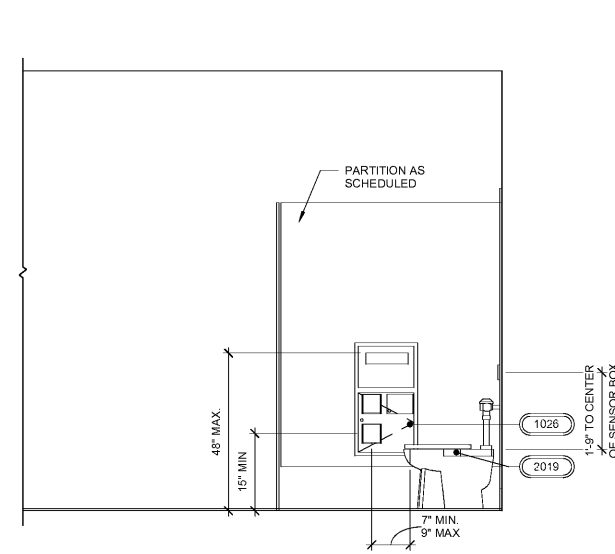


6 INTERIOR ELEVATION AT WOMEN'S RESTROOM  
1/2" = 1'-0"

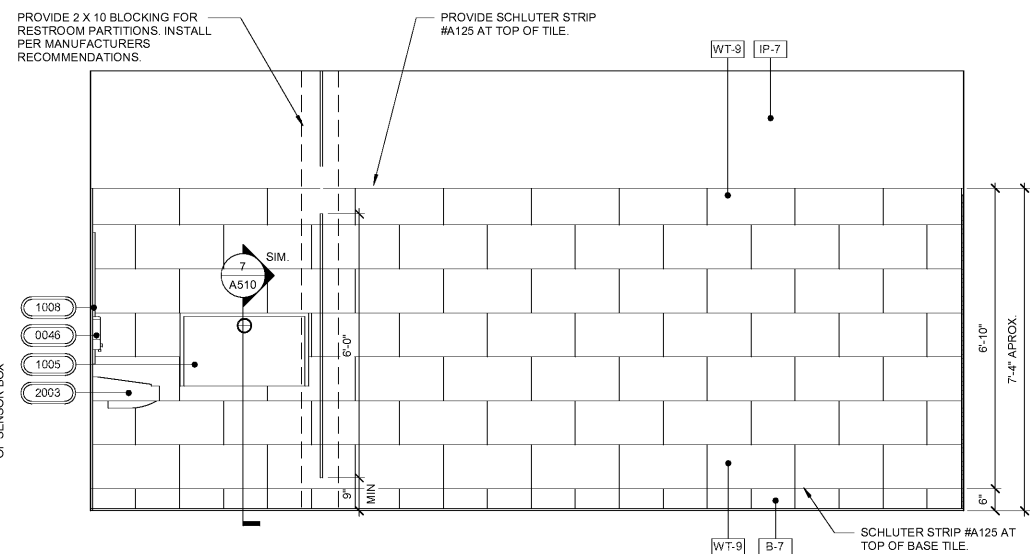


5 INTERIOR ELEVATION AT WOMEN'S RESTROOM  
1/2" = 1'-0"

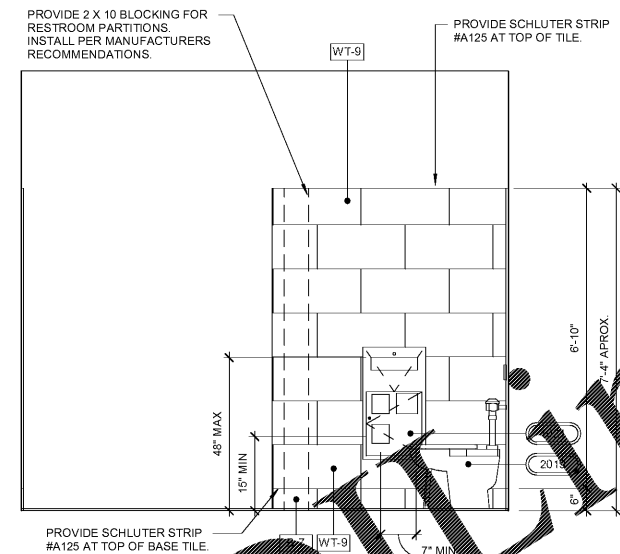


4 INTERIOR ELEVATION AT WOMEN'S RESTROOM  
1/2" = 1'-0"

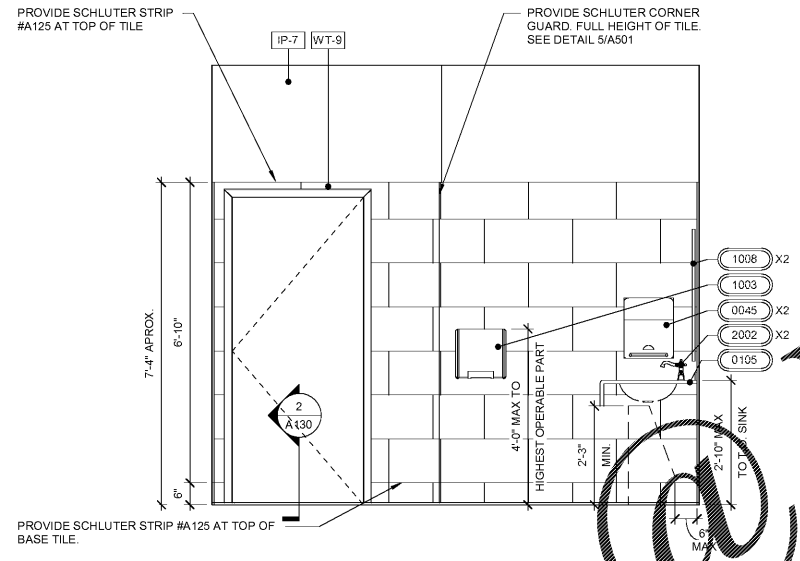


3 INTERIOR ELEVATION AT WOMEN'S RESTROOM  
1/2" = 1'-0"

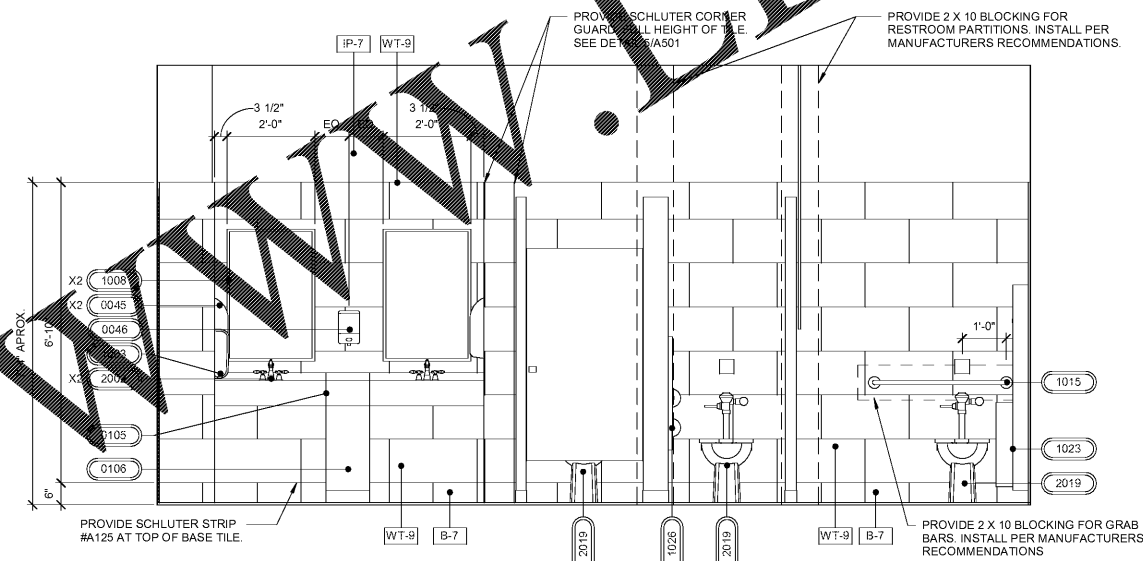

2 INTERIOR ELEVATION AT WOMEN'S RESTROOM  
1/2" = 1'-0"

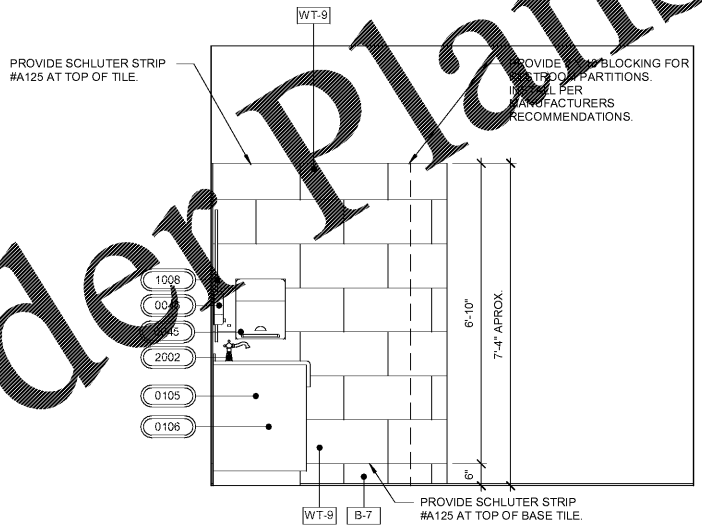

1 INTERIOR ELEVATION AT WOMEN'S RESTROOM  
1/2" = 1'-0"

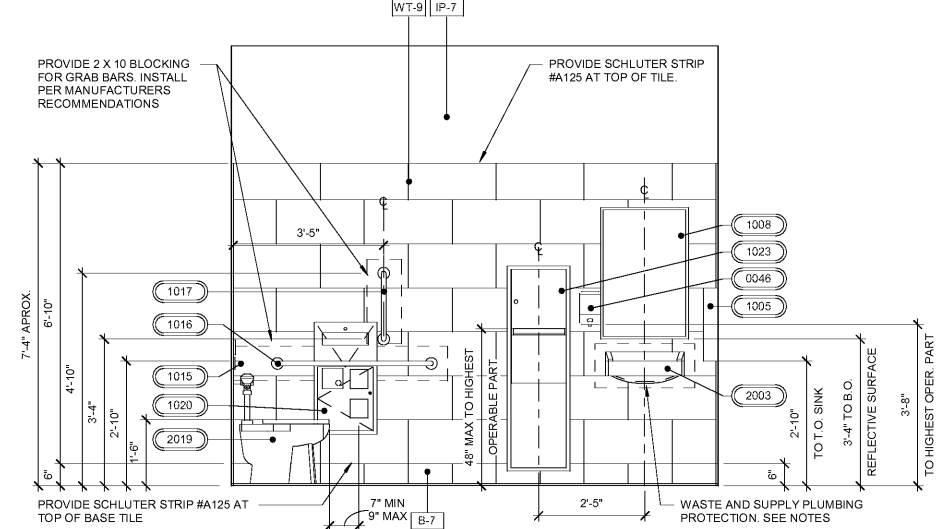

GENERAL NOTES

1. RESTROOM PARTITION TO BE PROVIDED BY OWNER.
2. SEE A141 FOR EQUIPMENT & FIXTURE SCHEDULE.
3. SEE A001 FOR ACCESSIBILITY DETAILS.
4. PROVIDE BLOCKING AS REQUIRED FOR ALL WALL MOUNTED FIXTURES AND EQUIPMENT. START TILE LAYOUT AT TOP. CUT TILES TO BE AT BOTTOM OF WALL.

RaceTrac

THESE PLANS ARE SUBJECT TO FEDERAL COPYRIGHT LAWS. ANY USE OF SAME WITHOUT THE EXPRESSED WRITTEN PERMISSION OF RACETRAC PETROLEUM, INC. IS PROHIBITED. 2016 RACETRAC PETROLEUM, INC.



ARCHITECTURE  
ENGINEERING  
3680 Pleasant Hill Road  
Suite 200  
Duluth, Georgia 30096  
p 770.622.9858  
f 770.622.9535  
www.hillfoleyrossi.com

ISSUE/REVISION RECORD

DATE	DESCRIPTION
08/21/18	ISSUED FOR PERMIT

RaceTrac

RACETRAC PETROLEUM, INC.  
200 GALLERIA PARKWAY SOUTHEAST  
SUITE 900  
ATLANTA, GEORGIA 30339  
(770) 431-7600

PROJECT NAME

EAST MAIN STREET

CARTERSVILLE GEORGIA

1325 E. MAIN ST.  
CARTERSVILLE, GA 30121

RACETRAC STORE NUMBER

1310

PROTOTYPE SERIES 5.5K 2.0

2018 RH MO

PLAN MODIFICATION NOTICE

SPB NO.	DATE
---------	------

STANDARD PLAN BULLETINS (SPB) MODIFY THE PROTOTYPE SERIES SET NOTED ABOVE. THE LISTED SPB REPRESENTS THE LATEST MODIFICATION INCORPORATED TO THIS PROTOTYPE SERIES SET AT ORIGINAL RELEASE. THE ISSUE/REVISION RECORD COLUMN ABOVE LISTS ANY REVISIONS OR SPB INCORPORATED IN THIS SET AFTER THE ORIGINAL RELEASE. CONTACT RACETRAC ENGINEERING AND CONSTRUCTION FOR ANY SUBSEQUENT BULLETINS NOT INCORPORATED HEREIN.

PROFESSIONAL SEAL



PROJECT NUMBER  
18.714.00

SHEET TITLE

RESTROOM ELEVATIONS

SHEET NUMBER

A511

ISSUED FOR PERMIT

Order Plans

WWW.DLINE.COM