


ISSUE/REVISION RECORD	
DATE	DESCRIPTION
08/21/18	ISSUED FOR PERMIT

SPB NO.	DATE
STANDARD PLAN BULLETINS (SPB) MODIFY THE PROTOTYPE SERIES SET NOTED ABOVE. THE LISTED SPB REPRESENTS THE LATEST MODIFICATION INCORPORATED TO THIS PROTOTYPE SERIES SET AT ORIGINAL RELEASE. THE ISSUE/REVISION RECORD COLUMN ABOVE LISTS ANY REVISIONS OR SPB INCORPORATED IN THIS SET AFTER THE ORIGINAL RELEASE. CONTACT RACETRAC ENGINEERING AND CONSTRUCTION FOR ANY SUBSEQUENT BULLETINS NOT INCORPORATED HEREIN.	

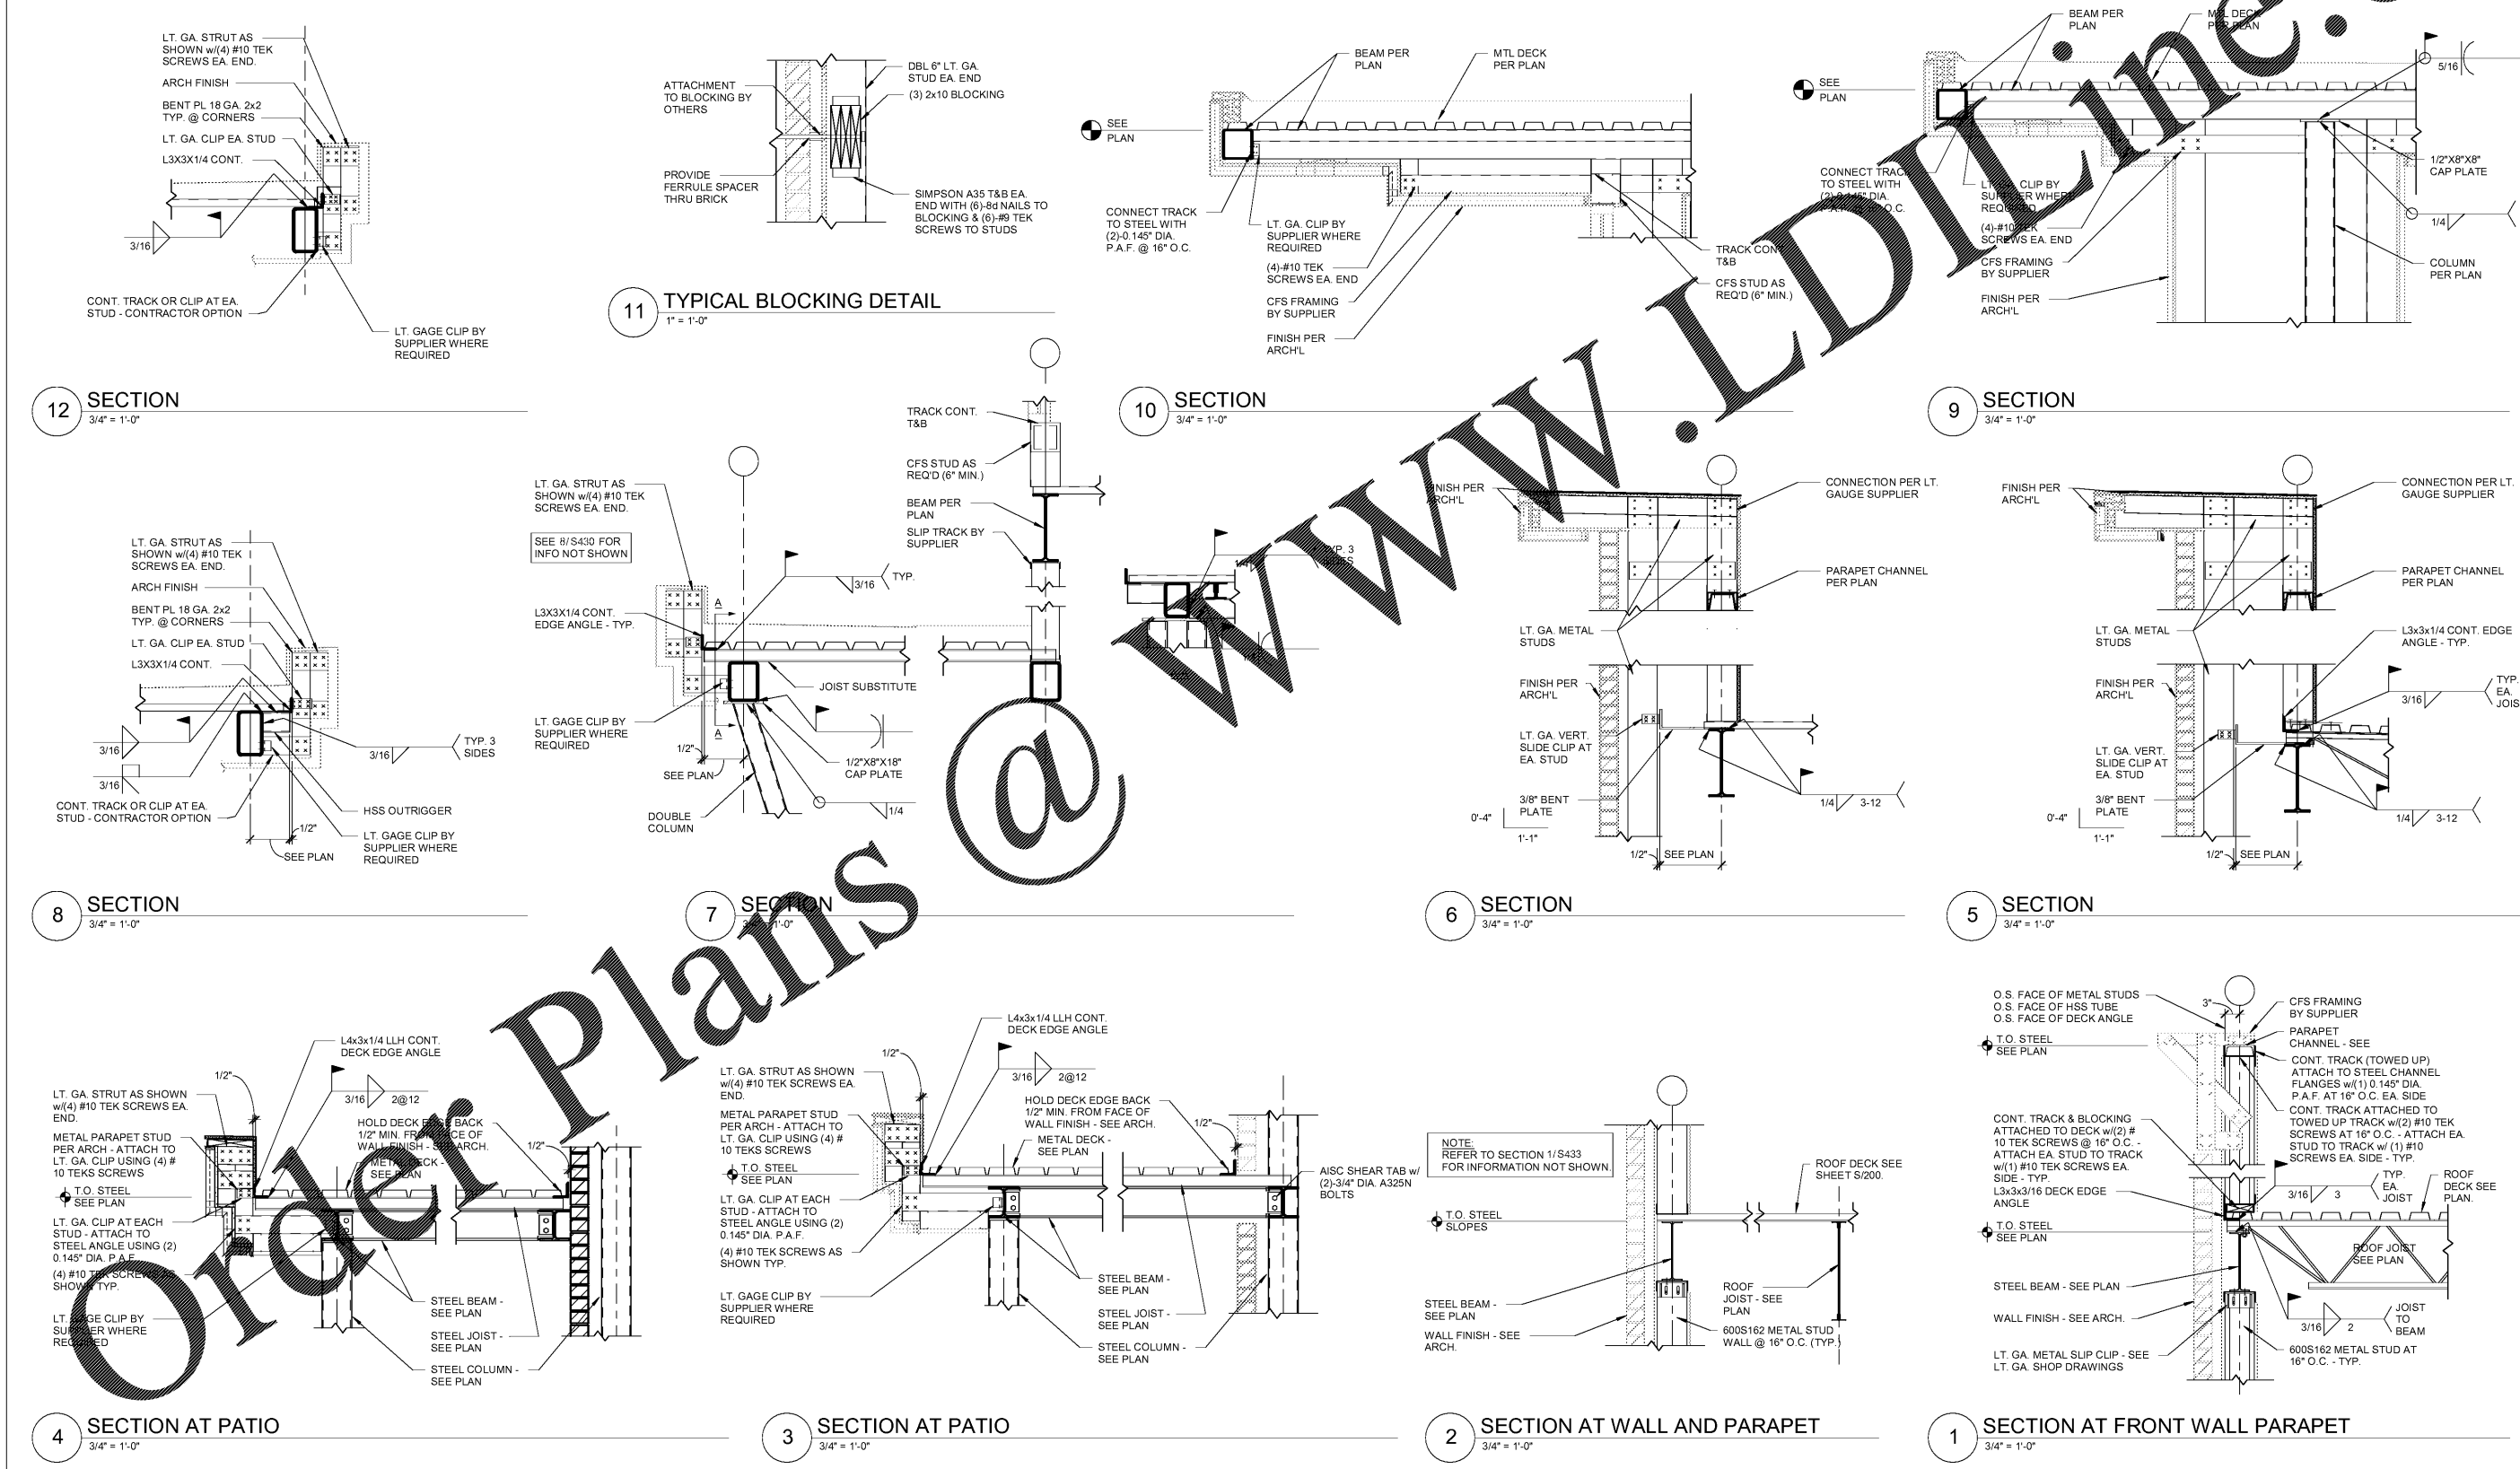

1 SECTION AT FRONT WALL PARAPET 3/4" = 1'-0"
 2 SECTION AT WALL AND PARAPET 3/4" = 1'-0"
 3 SECTION AT PATIO 3/4" = 1'-0"
 4 SECTION AT PATIO 3/4" = 1'-0"
 5 SECTION 3/4" = 1'-0"
 6 SECTION 3/4" = 1'-0"
 7 SECTION 1'-0"
 8 SECTION 3/4" = 1'-0"
 9 SECTION 3/4" = 1'-0"
 10 SECTION 3/4" = 1'-0"
 11 TYPICAL BLOCKING DETAIL 1" = 1'-0"
 12 SECTION 3/4" = 1'-0"

WWW.LDLINE.COM

Order Plans