


Order Plans @ www.LDILine.com

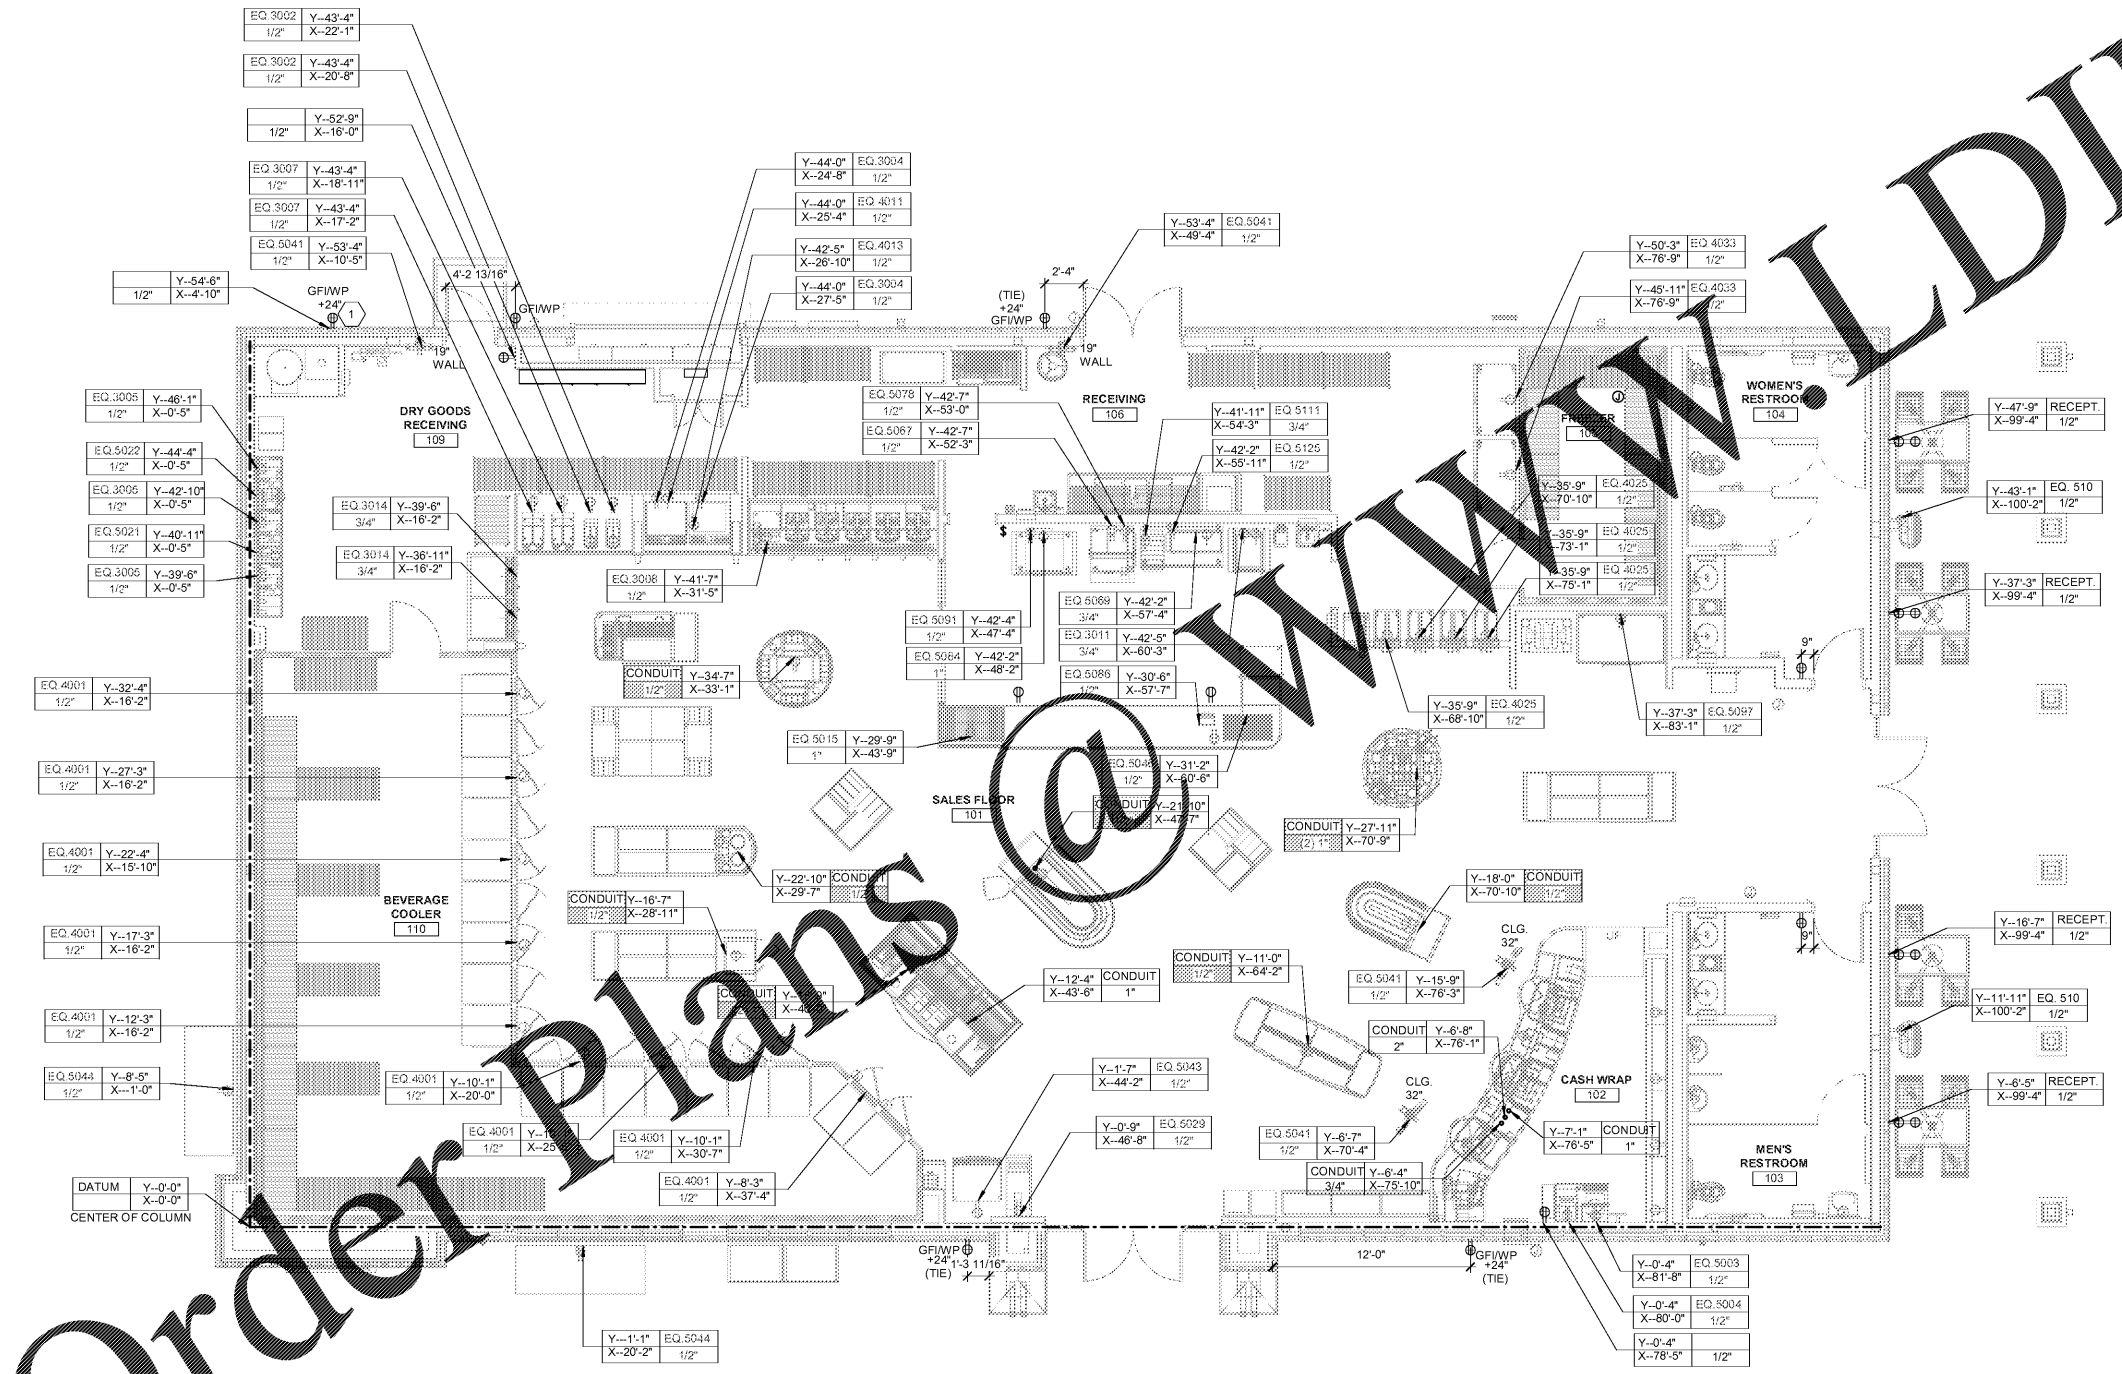

1 ELECTRICAL ROUGH-IN PLAN
SCALE: 1/8" = 1'-0"


GENERAL NOTES

- WHERE SHADED BOX CONTAINS EQUIPMENT DESCRIPTION "CONDUIT", MULTIPLE CIRCUITS FOR EQUIPMENT SHOWN IN ISLAND MAY BE ROUTED WITHIN EACH CONDUIT. REFER TO CIRCUIT DESIGNATIONS ON SHEET E110 FOR PANEL ROUTING OF CONDUITS.
- ADDITIONAL CONDUIT AND WIRING SHALL BE ROUTED IN MILLWORK TO LOCATION OF FINAL ELECTRICAL CONNECTIONS AS REQUIRED.

SHEET KEYNOTES

- PROVISION FOR ICE MERCHANDISER.

LEGEND

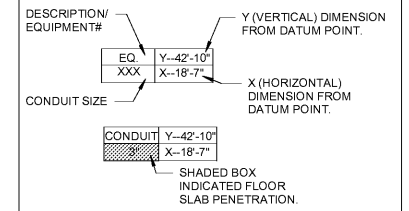

- WALL MOUNTED DEVICES ARE DIMENSIONED TO WALL.
- CEILING AND FLOOR MOUNTED DEVICES AND/OR PENETRATIONS ARE DIMENSIONED TO THE CENTER OF THE DEVICE/PENETRATION.

DATUM POINT REFERENCE

X DIMENSIONS (HORIZONTAL) ARE TAKEN FROM THE CENTER LINE OF THE COLUMN INDICATED BY THE DATUM POINT.
Y DIMENSIONS (VERTICAL) ARE TAKEN FROM THE CENTER LINE OF THE COLUMN INDICATED BY THE DATUM POINT.

RaceTrac

THESE PLANS ARE SUBJECT TO FEDERAL COPYRIGHT LAWS. ANY USE OF SAME WITHOUT THE EXPRESSED WRITTEN PERMISSION OF RACETRAC PETROLEUM, INC. IS PROHIBITED. ©2016 RACETRAC PETROLEUM, INC.

DESIGN PROFESSIONALS



**ARCHITECTURE
ENGINEERING**
3680 Pleasant Hill Road
Suite 200
Duluth, Georgia 30096
p 770.622.9858
f 770.622.9535
www.hillfoleyrossi.com

© Copyright (as dated below)
This drawing and all reproductions thereof are the property of Hill Foley Rossi & Associates, LLC (HFR). It is intended for the exclusive use of the project named herein. Reproduction without the written consent of HFR is prohibited. All copies are to be returned to HFR upon project completion.

ISSUE/REVISION RECORD

DATE	DESCRIPTION
08/21/18	ISSUED FOR PERMIT

RaceTrac

RACETRAC PETROLEUM, INC.
200 GALLERIA PARKWAY SOUTHEAST
SUITE 900
ATLANTA, GEORGIA 30339
(770) 431-7600

PROJECT NAME

EAST MAIN STREET

CARTERSVILLE GEORGIA

1325 E. MAIN ST.
CARTERSVILLE, GA 30121

RACETRAC STORE NUMBER

1310

PROTOTYPE SERIES 5.5K 2.0

2018 RH MO

PLAN MODIFICATION NOTICE

SPB NO. DATE
STANDARD PLAN BULLETINS (SPB) MODIFY THE PROTOTYPE SERIES SET NOTED ABOVE. THE LISTED SPB REPRESENTS THE LATEST MODIFICATION INCORPORATED TO THIS PROTOTYPE SERIES SET AT ORIGINAL RELEASE. THE ISSUE/REVISION RECORD COLUMN ABOVE LISTS ANY REVISIONS OR SPB INCORPORATED IN THIS SET AFTER THE ORIGINAL RELEASE. CONTACT RACETRAC ENGINEERING AND CONSTRUCTION FOR ANY SUBSEQUENT BULLETINS NOT INCORPORATED HEREIN.

PROFESSIONAL SEAL



08/21/18

PROJECT NUMBER

18.714.00

SHEET TITLE

ELECTRICAL ROUGH-IN PLAN

SHEET NUMBER

E100

ISSUED FOR PERMIT