


CREATED: 9/25/2018 LAST SAVED: 9/28/2018 BY: WARR, GEOFFREY PLOT DATE: 9/28/2018

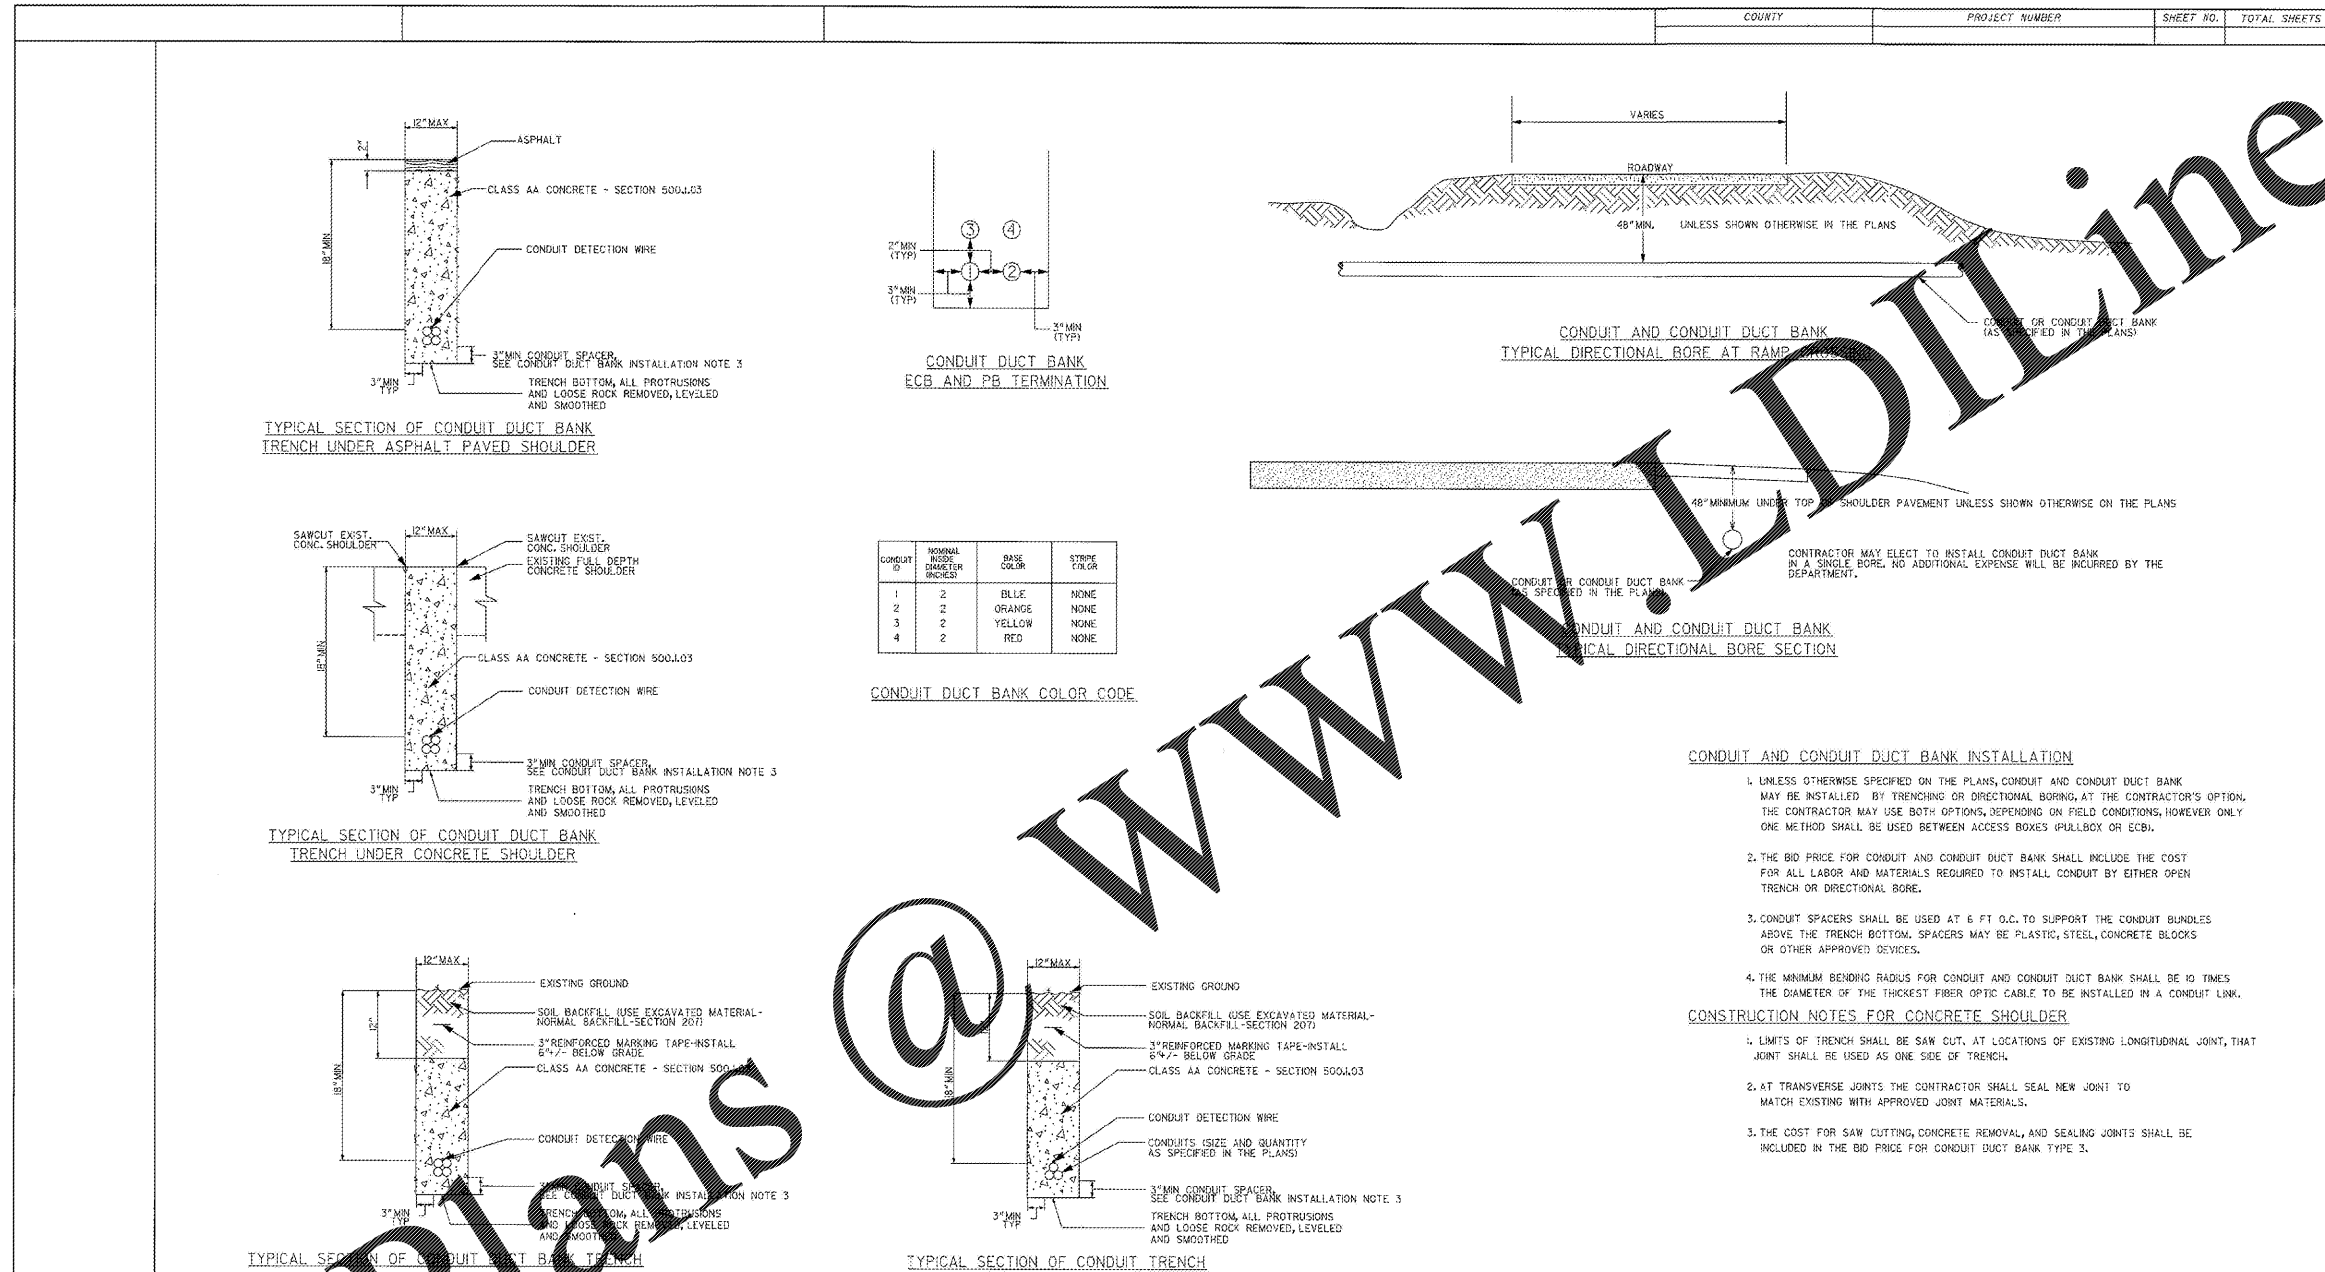

GEORGIA DEPARTMENT OF TRANSPORTATION

NOT TO SCALE

REVISION DATES	
10/01/2006	

STATE OF GEORGIA
DEPARTMENT OF TRANSPORTATION
OFFICE: TRAFFIC SAFETY & DESIGN
ATMS PLANS

CONDUIT AND CONDUIT DUCT BANK TYPE 3 INSTALLATION DETAILS
DRAWING NO. 28-

1:11119 02 2006011 2007 2006 22 001 11/17/2007 10:25:32 AM

THIS LINE IS ONE INCH LONG WHEN PLOTTED FULL SCALE
THIS DRAWING MUST BE USED IN CONJUNCTION WITH THE APPLICABLE OR GOVERNING TECHNICAL SPECIFICATIONS AND OTHER CONTRACT DOCUMENTS.
PROJECT NO: EGX10300
DATE: 07-23-2018
DWG NAME: SEGLENG RACETRAC CARTERSVILLE 09-25-18.DWG
DRAWN: KRW CHECKED: GKW SCALE: 1" = 30'

SHEET TITLE
DETAILS

SHEET D4

ACCESS IMPROVEMENTS / SIGNAL DESIGN
FOR
RACETRAC PETROLEUM INC
3225 Cumberland Blvd, Suite 100
Atlanta, GA 30339
LOCATED IN LAND LOT 390, 4TH DISTRICT, 3RD SECTION, BARTOW COUNTY, GEORGIA

