


CREATED: 9/25/2018 BY: WARR, GEOFFREY PLOT DATE: 9/28/2018


STATE	PROJECT NUMBER	SHEET NO.	TOTAL SHEETS
GA.			

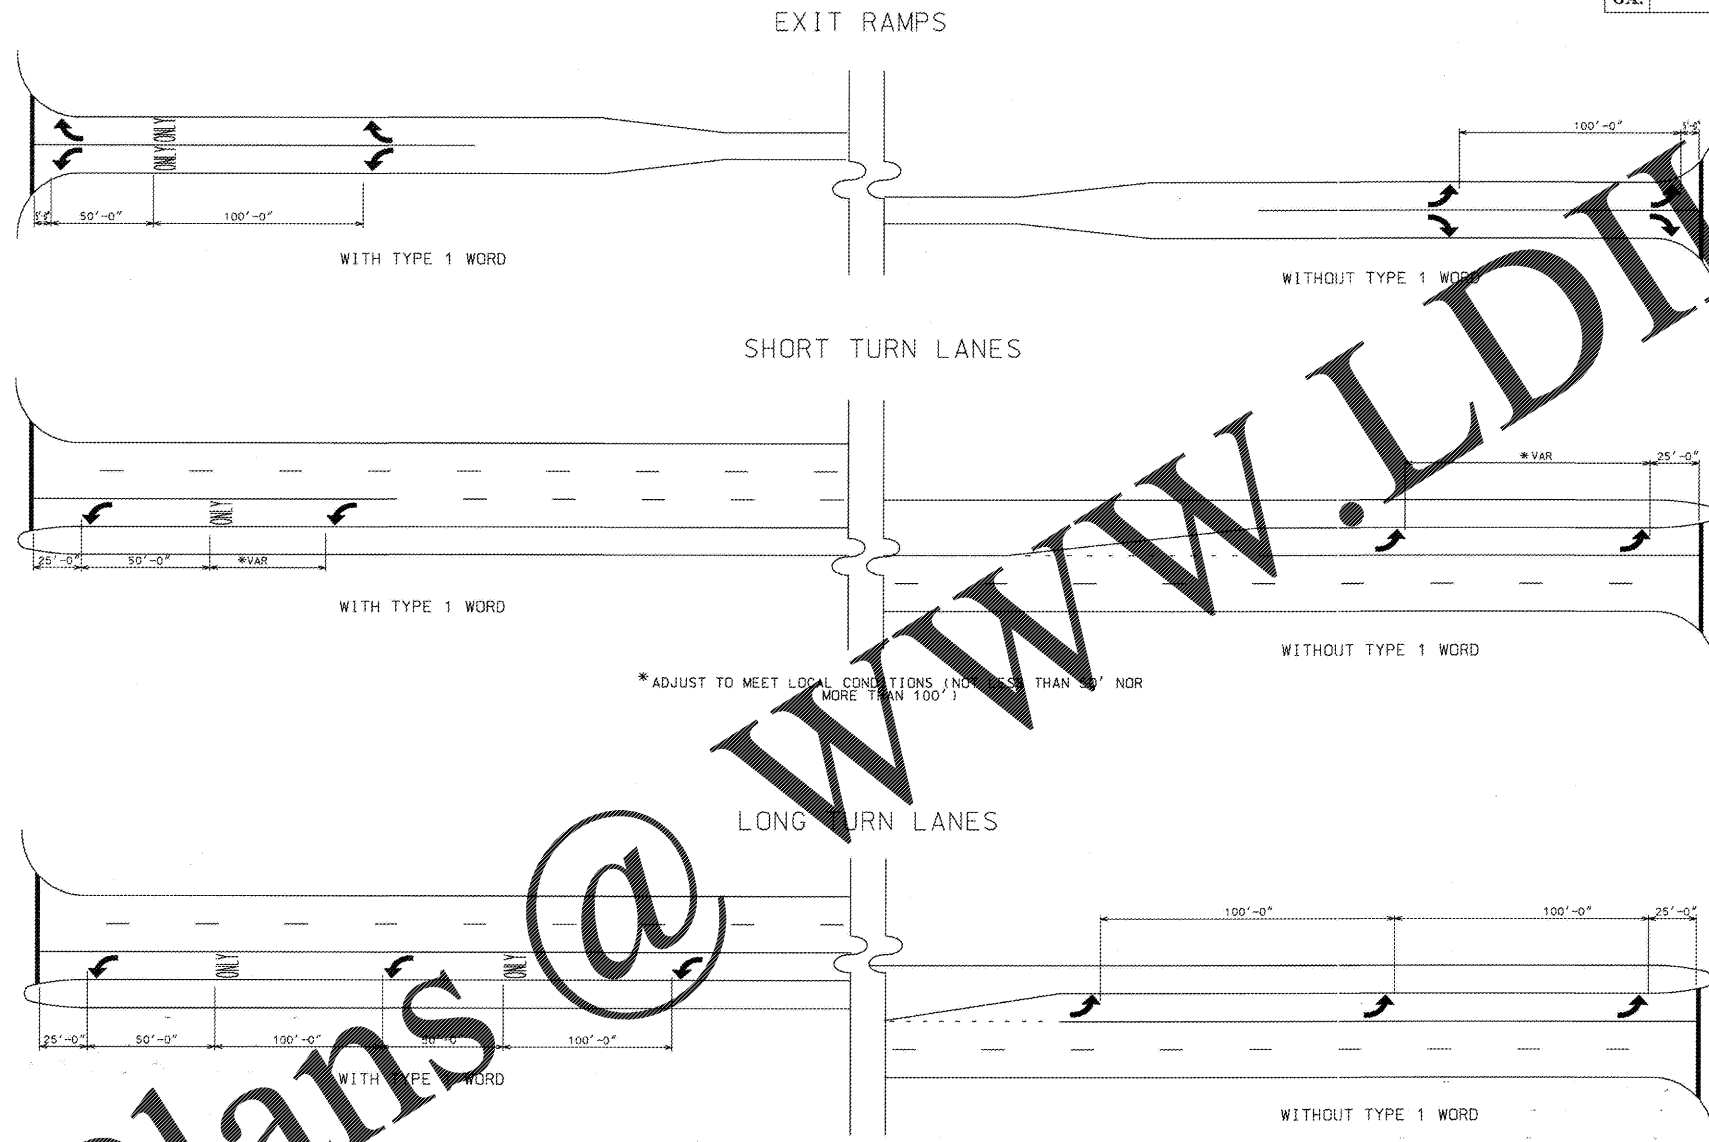

- GENERAL NOTES:
1. SPACING OF TYPE 2 ARROW IS REPRESENTATIVE OF SPACING FOR TYPE 1, TYPE 3, TYPE 4, & TYPE 5 ARROWS.
 2. ALL TURNING LANES SHALL HAVE A MINIMUM OF 2 ARROWS.
 3. GROUND MOUNTED OR OVERHEAD SIGNING SHALL BE SUPPLEMENTED BY TYPE 1 WORD.

DATE	REVISIONS	GEORGIA DEPARTMENT OF TRANSPORTATION OFFICE OF TRAFFIC SAFETY & DESIGN
		DETAILS OF PAVEMENT MARKING ARROW LOCATION
		NO SCALE JANUARY 2000

T-12A

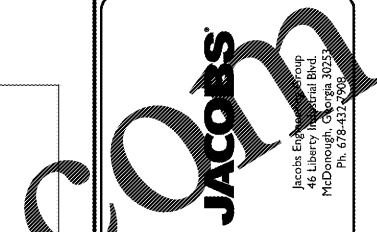

ACCESS IMPROVEMENTS / SIGNAL DESIGN
FOR
RACETRAC PETROLEUM INC
3225 Cumberland Blvd, Suite 100
Atlanta, GA 30339
LOCATED IN LAND LOT 390, 4TH DISTRICT, 3RD SECTION, BARTOW COUNTY, GEORGIA

REV.	DATE	REVISION DESCRIPTION

THIS DRAWING MUST BE USED IN CONJUNCTION WITH THE APPLICABLE OR GOVERNING TECHNICAL SPECIFICATIONS AND OTHER CONTRACT DOCUMENTS.
PROJECT NO: EGX10300
DATE: 07-23-2018
DWG NAME: EGX10300 RACETRAC CARTERSVILLE 09-25-18.DWG
DRAWN: KRW CHECKED: GKW SCALE: 1" = 30'

SHEET TITLE
DETAILS
SHEET D6

Order Plans @ www.LDLine.com