


CREATED: 9/25/2018 LAST SAVED: 9/28/2018 BY: WARR, GEOFFREY PLOT DATE: 9/28/2018

STATE	COUNTY	PROJECT NUMBER	SHEET NO.	TOTAL SHEETS
GA.				

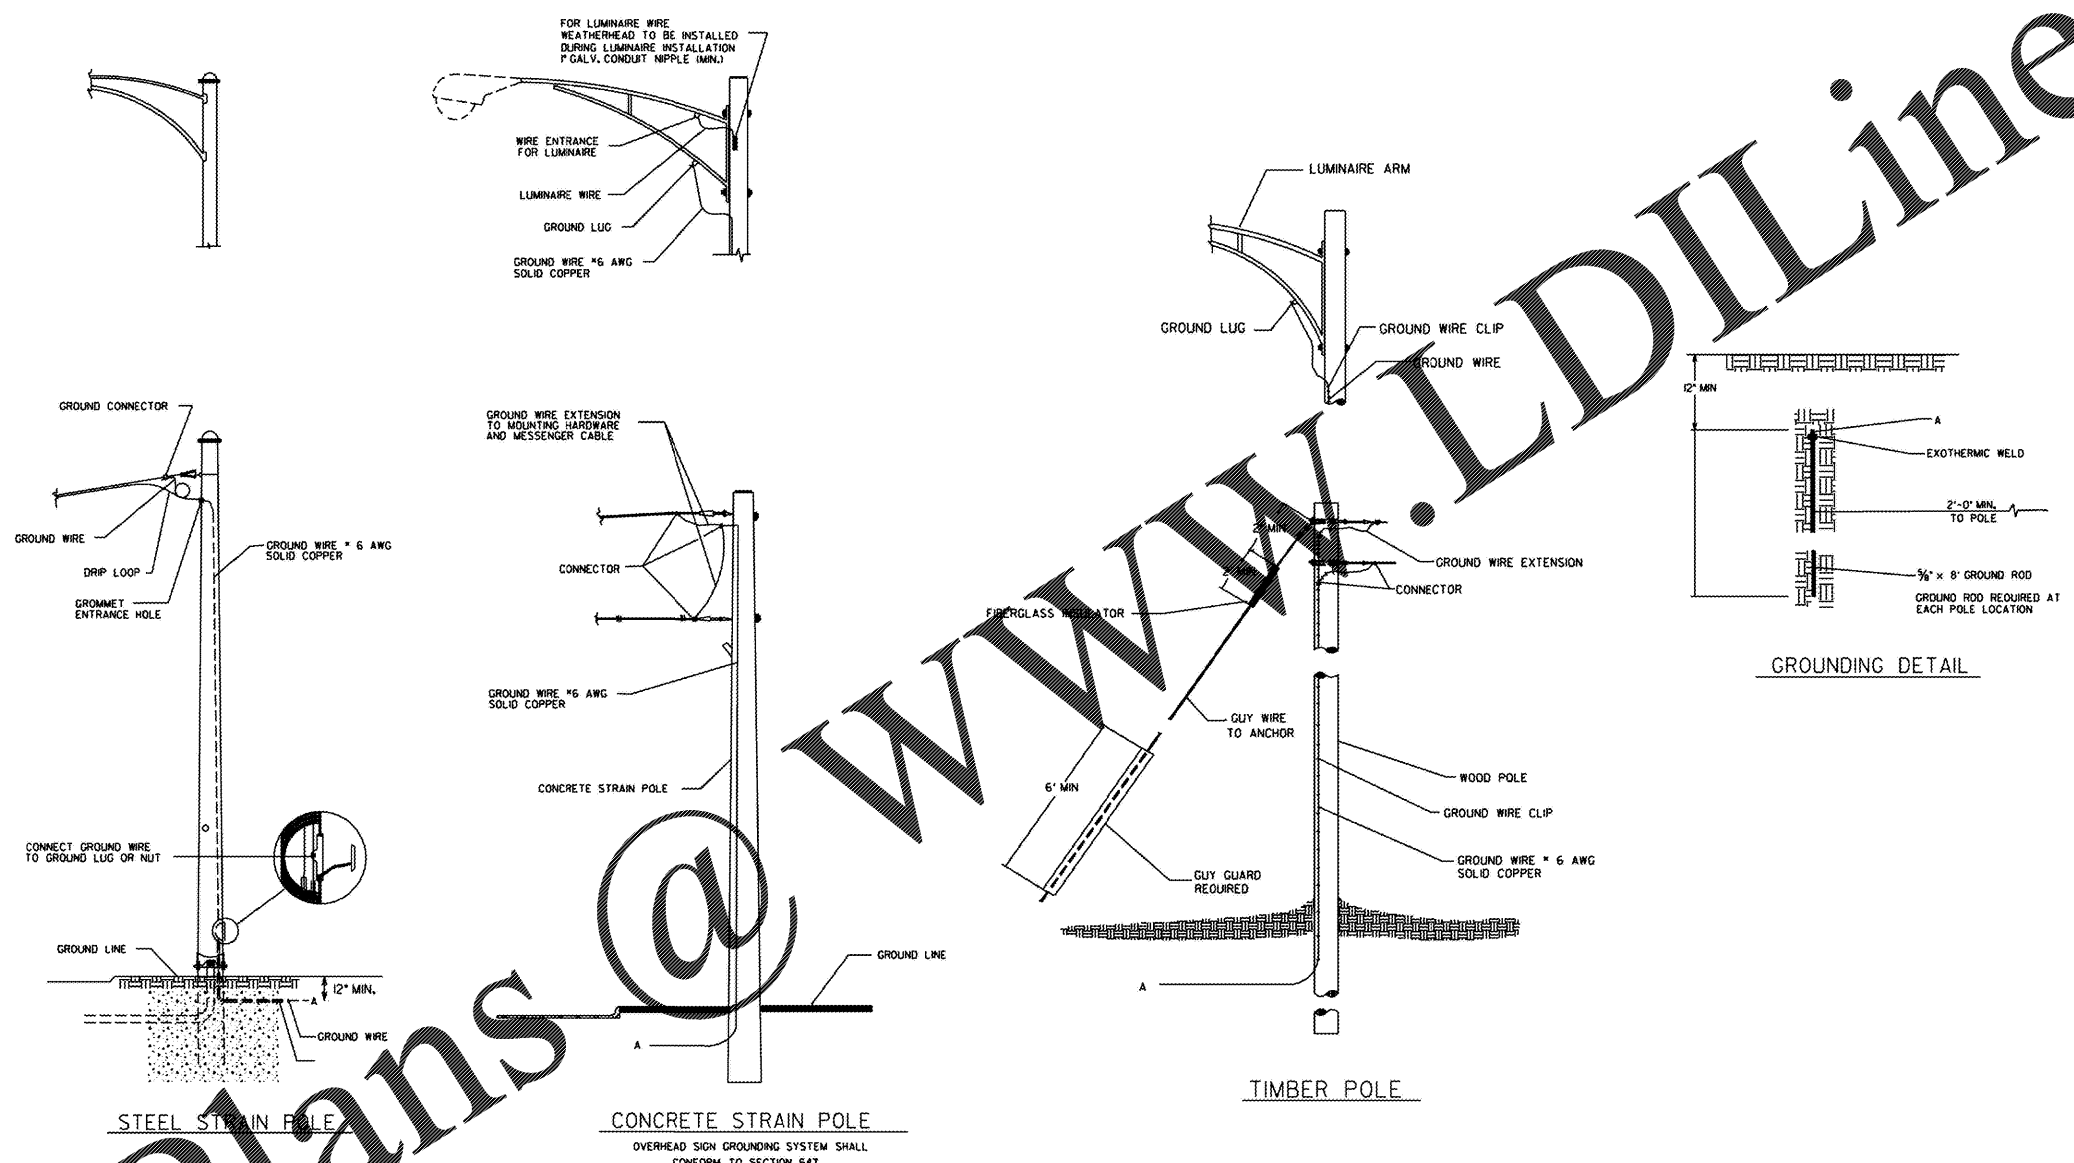

**Guidelines on Usage on Metric Objects**

When these drawings are incorporated into plans and projects that are being prepared or constructed in metric units, or precise conversion to metric units is not required, the dimensions shown on these drawings may be converted to corresponding metric units using the following conversion factors: 1" = 25.4mm, 1' = 304.8mm, 100' = 30.48m, and 12" = 304.8mm. All measurement notes that refer to linear feet and square feet shall be converted to mean linear meters and square meters.

REV.	BY	REVISION DESCRIPTION	DATE

DEPARTMENT OF TRANSPORTATION  
STATE OF GEORGIA

TRAFFIC SIGNAL DETAIL  
GROUNDING DETAILS FOR  
TRAFFIC SIGNAL  
SUPPORT STRUCTURES I

APRIL 2010

DETAIL NUMBER  
TS-07

THIS LINE IS ONE INCH LONG WHEN PLOTTED FULL SCALE
THIS DRAWING MUST BE USED IN CONJUNCTION WITH THE APPLICABLE OR GOVERNING TECHNICAL SPECIFICATIONS AND OTHER CONTRACT DOCUMENTS.
PROJECT NO: EGXL0300
DATE: 07-23-2018
DWG NAME: SEGLING RACETRAC CARTERSVILLE 09-25-18.DWG
DRAWN: KRW
CHECKED: GKW
SCALE: 1" = 30'

SHEET TITLE	DETAILS
SHEET	D15

ACCESS IMPROVEMENTS / SIGNAL DESIGN  
FOR  
RACETRAC PETROLEUM INC  
3225 Cumberland Blvd, Suite 100  
Atlanta, GA 30339

LOCATED IN LAND LOT 390, 4TH DISTRICT, 3RD SECTION, BARTOW COUNTY, GEORGIA

