


Order Plans

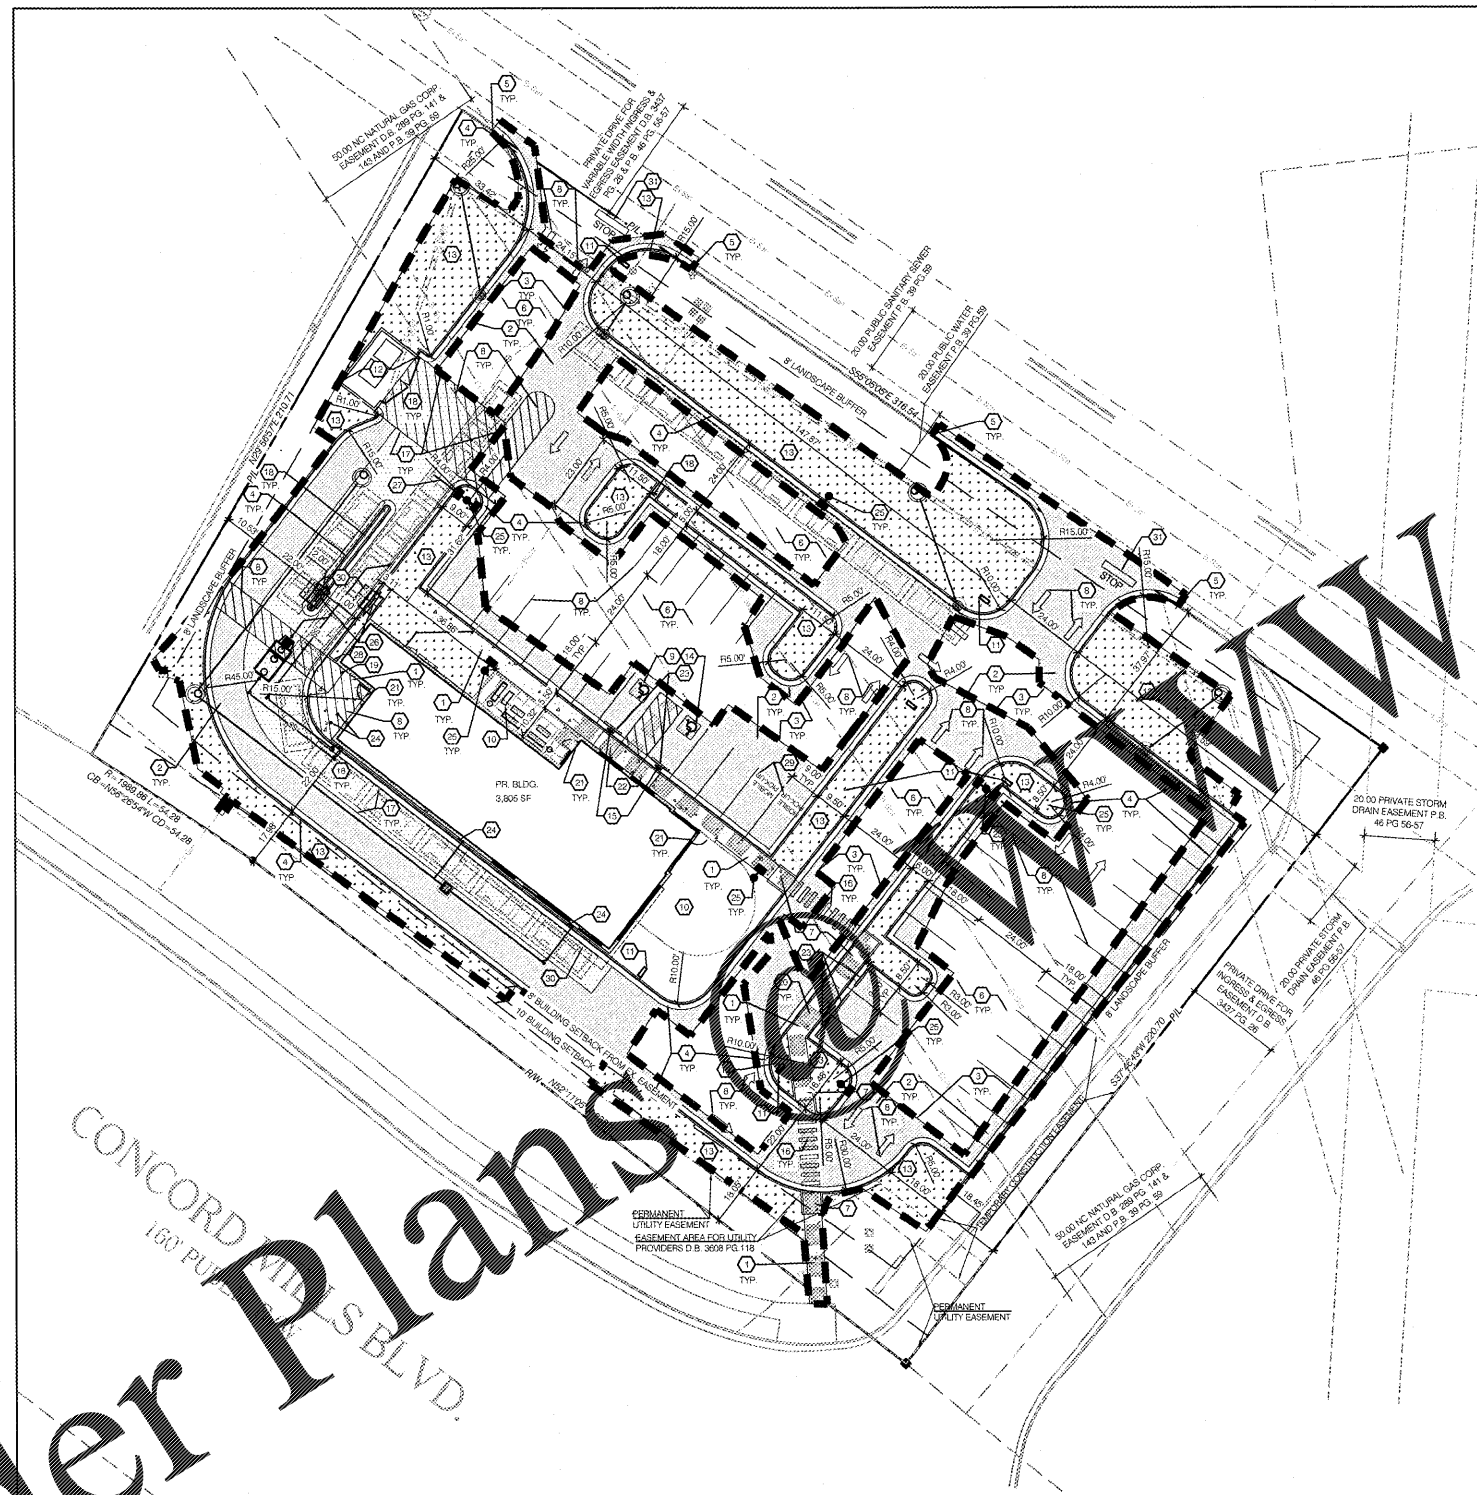

keyed notes

- 1 CONCRETE SIDEWALK. SEE DETAIL C1.06
- 2 ASPHALT PAVING. SEE DETAIL C1.06
- 3 ASPHALT TRANSITION. SEE DETAIL C1.06
- 4 FORMED CONCRETE CURB AND GLUTTER. SEE DETAIL C1.06
- 5 TAPER LAST 10' OF 6" CONCRETE CURB FROM TYPICAL CURB DETAIL TO MEET AND MATCH CONCENTRATION AND ELEVATION OF EXISTING ADJOINING CURB OR SIDEWALK.
- 6 CONTRACTOR TO SEAL COAT EXISTING ASPHALT PAVEMENT TO BE REPLACED WITH CAROLINA DOT SPECIFICATIONS AND STRIPE THE LOT AS SHOWN ON THIS PLAN. SEE KEYED NOTE 8 BELOW.
- 7 CURB RAMP. SEE DETAIL C1.06
- 8 ALKYD-READY MIX PAVEMENT STRIPING PER NORTH CAROLINA DOT SPECIFICATIONS.
- 9 SYMBOL OF ACCESSIBILITY. SEE DETAIL C1.06
- 10 REFER TO ARCHITECTURAL PLANS FOR DETAILS.
- 11 DRIVEWAY SIGN. ALL SIGNS SHALL COMPLY WITH LOCAL REQUIREMENTS. GENERAL CONTRACTOR TO PROVIDE SIGN BASE. REFER TO ARCHITECTURAL PLANS FOR SIGN SIZE, STYLE, AND LOCATION WITH CURB REPRESENTATION.
- 12 BRUSH ENCLOSURE. SEE ARCHITECTURAL PLANS.
- 13 ESCAPING LAWN AREA. SEE LANDSCAPE PLAN.
- 14 TO MEET ALL LOCAL ACCESSIBILITY CODES AND REQUIREMENTS.
- 15 ACCESSIBLE PARKING SIGN. SEE DETAIL C1.06
- 16 ALKYD-READY MIX CROSSWALK STRIPING PER NORTH CAROLINA DOT SPECIFICATIONS.
- 17 CONCRETE PAVING WITH TURN DOWN EDGE. SEE DETAIL C1.06
- 18 CONCRETE PAVING. SEE DETAIL C1.06
- 19 FLARED RAMP. SEE DETAIL C1.06
- 20 ACCESSIBLE ROUTE FROM BUILDING TO PUBLIC RIGHT-OF-WAY AND ACCESSIBLE PARKING STALLS. CROSS SLOPE IS NOT TO EXCEED 2.00%. SEE GRADING PLAN FOR SPOT GRADE ELEVATIONS.
- 21 CONTRACTOR TO PROVIDE EXPANSION JOINT AT DOORS AND ALL LOCATIONS WHERE CONCRETE IS SHOWN ADJACENT TO THE BUILDING. SEE ARCHITECTURAL PLANS FOR JOINT DETAIL.
- 22 SIDEWALK RAMP. SEE DETAIL C1.06
- 23 WHEEL STOP (5 TOTAL). SEE DETAIL C1.06
- 24 BOLLARD (4 TOTAL). SEE DETAIL C1.06
- 25 SITE LIGHT POLE AND LUMINAIRE. SEE ELECTRICAL PLANS.
- 26 MENU BOARD. SEE ARCHITECTURAL PLANS FOR DETAILS.
- 27 CLEARANCE BAR. SEE ARCHITECTURAL PLANS FOR DETAILS.
- 28 FORMED CONCRETE CURB. SEE DETAIL C1.06
- 29 ALKYD-READY MIX PAVEMENT MARKING PER NORTH CAROLINA DOT SPECIFICATIONS. 6" HIGH WHITE STENOILED LETTERS CENTERED ON STALL.
- 30 SAWCUT IN LOOP TIMER. SEE ARCHITECTURAL PLANS AND MENU BOARD VENDOR DRAWINGS FOR DETAILS.
- 31 ALKYD-READY MIX PAVEMENT MARKING PER NORTH CAROLINA DOT SPECIFICATIONS. STOP BAR AND 24" HIGH WHITE STENOILED LETTERS STATING "STOP".

note

KRISPY KREME TO COORDINATE MAIL DELIVERY TO NEW RESTAURANT DIRECTLY WITH THE U.S. POSTAL SERVICE.

legend

HEAVY DUTY CONCRETE PAVING. SEE DETAIL C1.06	
STANDARD DUTY ASPHALT PAVING. SEE DETAIL C1.06	
NATURAL GRAY CONCRETE. SEE DETAIL C1.06	
LANDSCAPE. REFER TO LANDSCAPE PLAN. SEE SHEET C1.07	
ADA ACCESSIBLE ROUTE: (SEE KEYED NOTE #20)	
LIMITS OF DISTURBANCE	
PROPERTY LINE	- PL - - - -
RIGHT-OF-WAY BOUNDARY	-- RW -- - - - -



SCALE: 1" = 20.00'



architect + engineer

wd thinkers that dig

7007 DISCOVERY BLVD
DUBLIN, OH 43017
614.834.7000 T
WDPARTNERS.COM

project no. | KRKNS0002

owner



project info

issue dates

submission:	date
OWNER/LL REVIEW	11/01/2018
RIS SET	11/01/2018
PERMIT SET	11/01/2018
revisions:	date
# description	date

designed by: B. FRIDENMAKER

checked by: A. SCHALL

seal



NOV 02 2018

sheet info

SITE IMPROVEMENT PLAN

C1.01

Civil