



**03** building section - north/south  
SCALE | 1/4" = 1'-0"

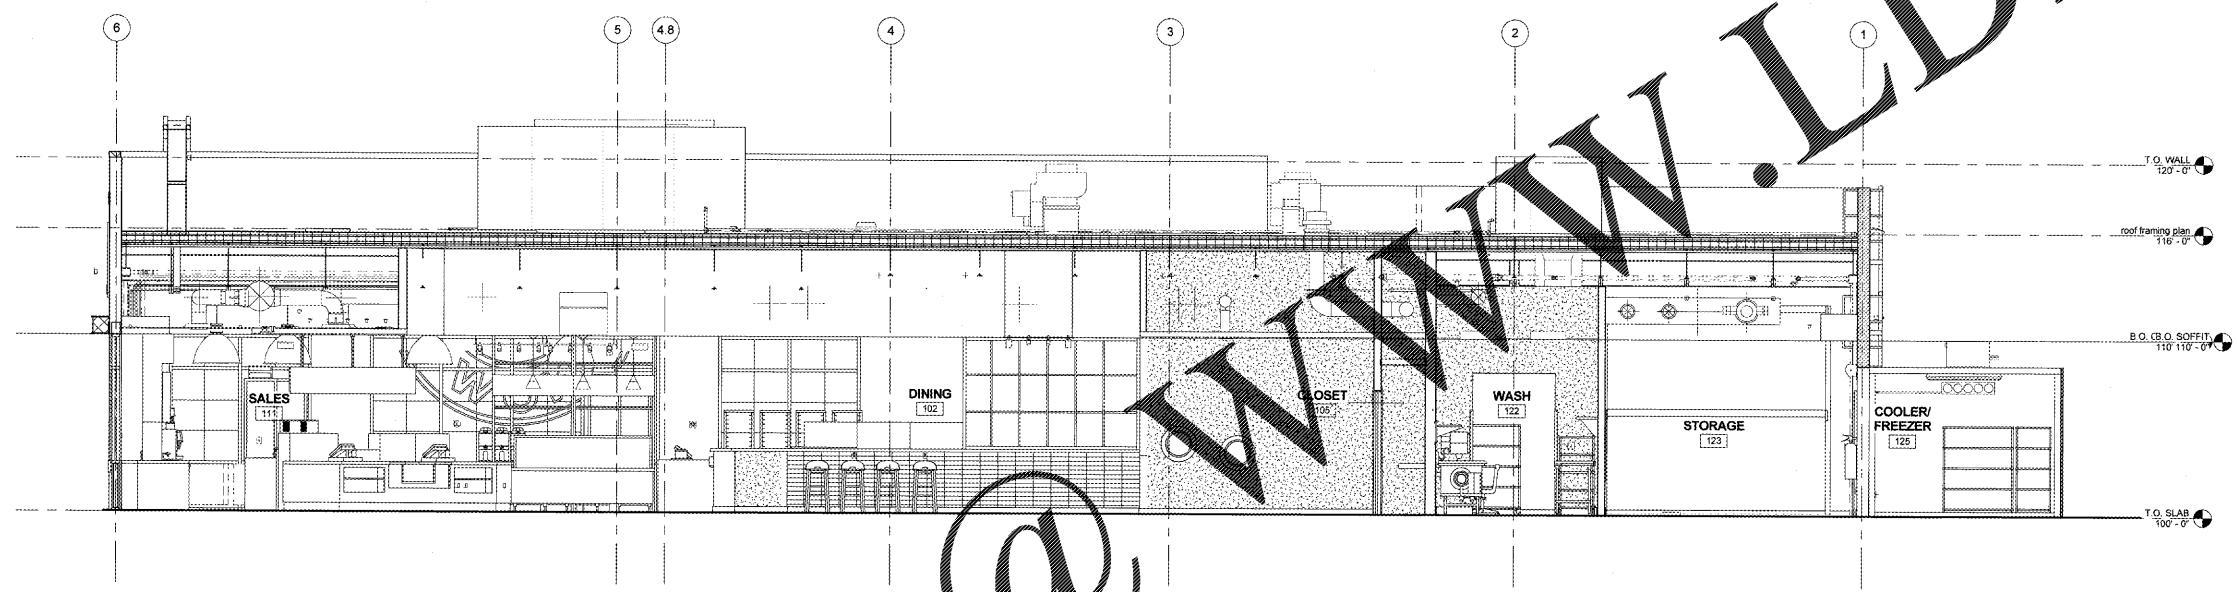

**02** building section - west/east  
SCALE | 1/4" = 1'-0"

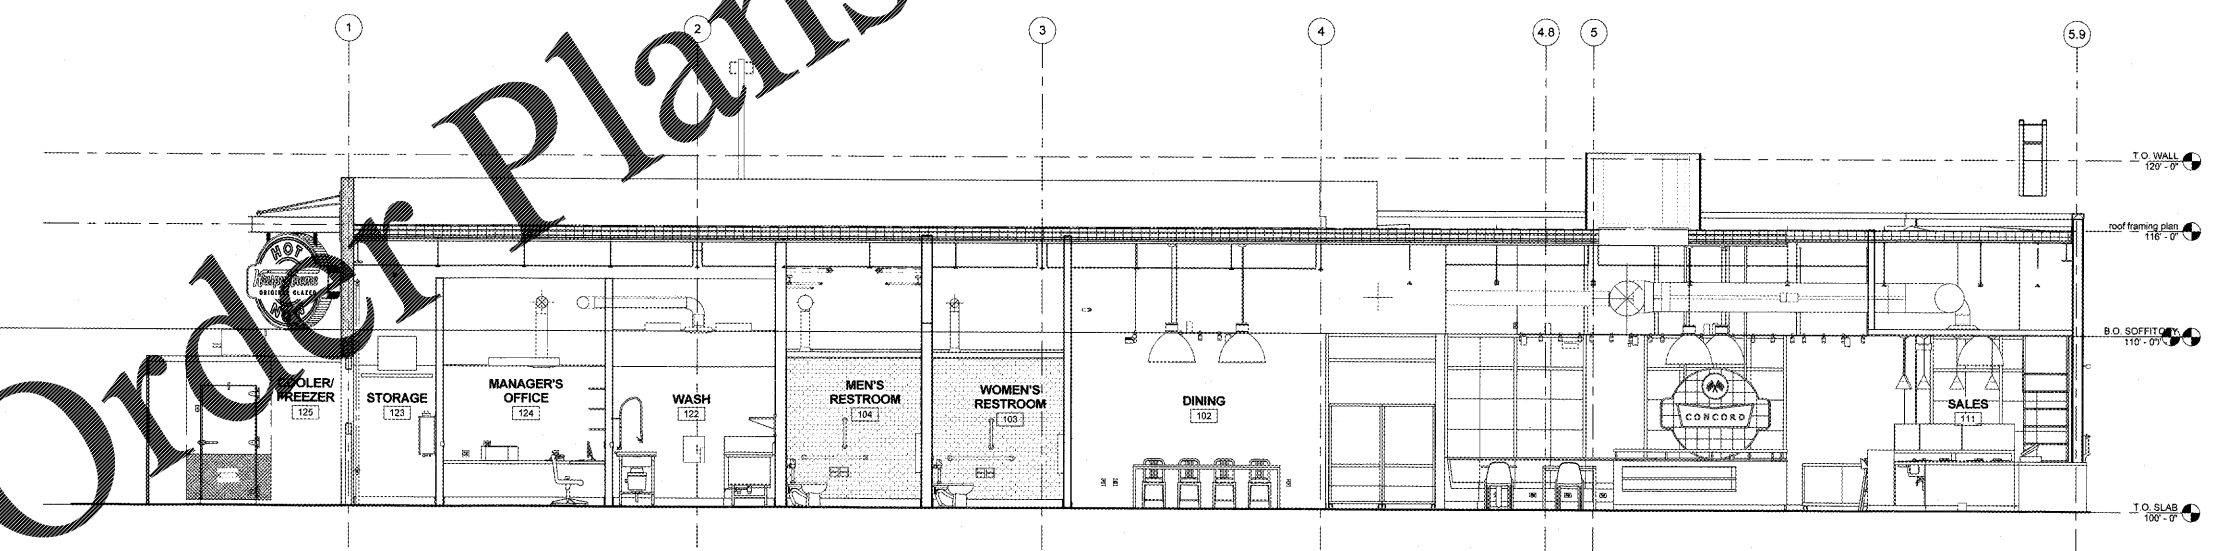

**01** building section - east/west  
SCALE | 1/4" = 1'-0"

**general notes**

- A. REFER TO INTERIOR ELEVATION SHEETS FOR WALL FINISHES & DIMENSIONS.
- B. ROOFTOP MECHANICAL EQUIPMENT SHOWN FOR COORDINATION PURPOSES.

architect + engineer



project no. | KRKNS0002

owner



**project info**

CONCORD  
NORTH CAROLINA

**issue dates**

submission:	Date
OWNER/LL REVIEW	11/01/2018
BID SET	11/01/2018
PERMIT SET	11/01/2018

**revisions:**

#	Description	Date

**seal**



**sheet info**

NOT USED.

**A301**

Order Plans @

WWW.LDILine.com