


submission:	Date
OWNER/LL REVIEW	11/01/2018
BID SET	11/01/2018
PERMIT SET	11/01/2018

#	Description	Date



NOV 02 2018

KITCHEN  
EQUIPMENT  
ELECTRICAL  
ROUGH-IN PLAN  
**KE101**

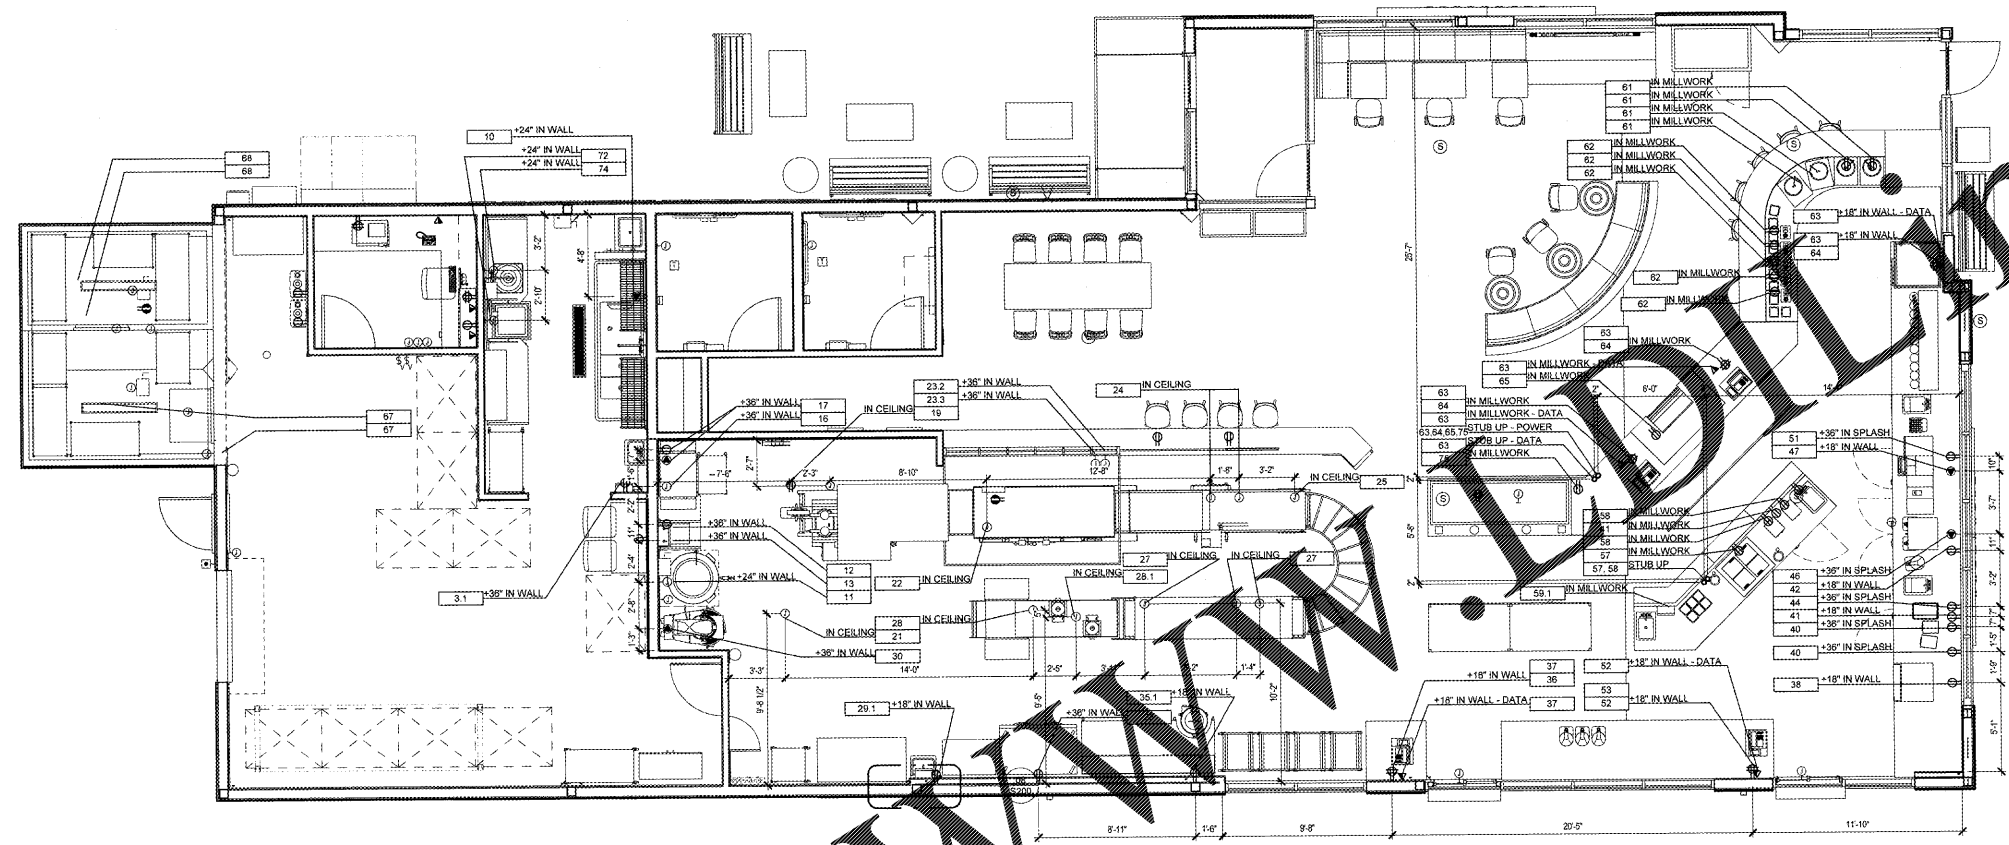

**1** Kitchen Equipment Plan  
SCALE | 1/4" = 1'-0"

Order Plans @