



project info

CONCORD  
NORTH CAROLINA

issue dates

submission:	Date
OWNER/LL REVIEW	11/01/2018
BID SET	11/01/2018
PERMIT SET	11/01/2018

revisions:

#	Description	Date


seal



NOV 02 2018

sheet info

KITCHEN  
EQUIPMENT  
PLUMBING  
ROUGH-IN PLAN  
**KP101**

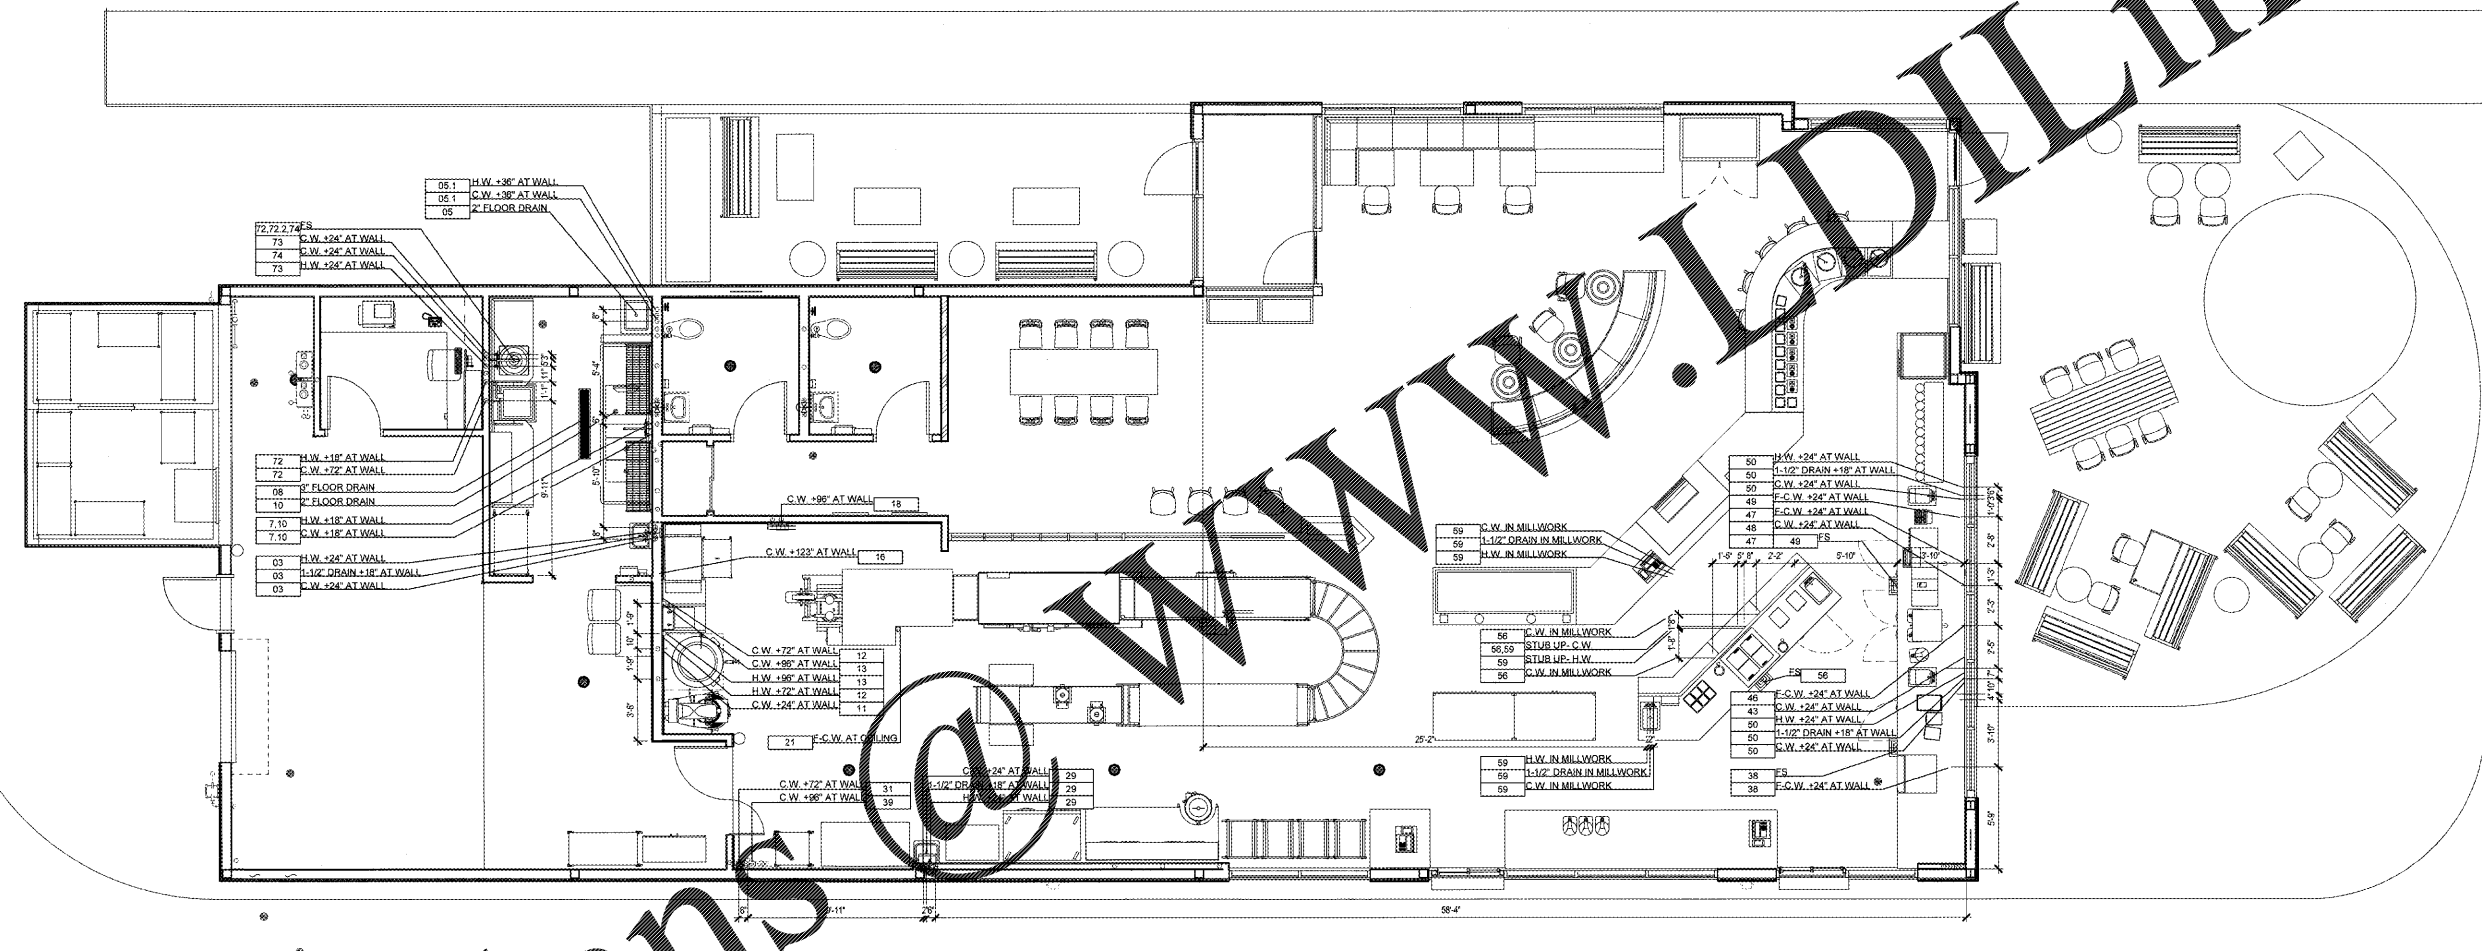

**1** Kitchen Plumbing Rough-in Plan  
SCALE | 1/4" = 1'-0"

Order Plans @

WWW.WDLine.com