

keynotes

- 1 DROP DOWN THROUGH ROOF TO BELOW. SEE SHEET P101 FOR CONTINUATION.
- 2 HVAC EQUIPMENT CONDENSATE DRAIN PIPING TO SPILL TO ROOF. SEE DETAIL 6, SHEET P101.
- 3 PROVIDE CONCENTRIC VENT TERMINATION THROUGH ROOF FOR WH-1 & WH-2. REFER TO DETAIL 6 ON P101 FOR CONTINUATION.

architect + engineer

wd PARTNERS

brand - operations + brand

DISCOVERY
 114 W. 43RD ST
 NEW YORK, NY 10018
 WDPARTNERS.COM

project no. | KRKDS0003

owner



project info

CONCORD
 NORTH CAROLINA

issue dates

submission:	date
OWNER/LL REVIEW	11/01/2018
BID SET	11/01/2018
PERMIT SET	11/01/2018

revisions:

#	Description	Date

seal




NOV 02 2018

sheet info

PLUMBING ROOF
 PLAN

P110

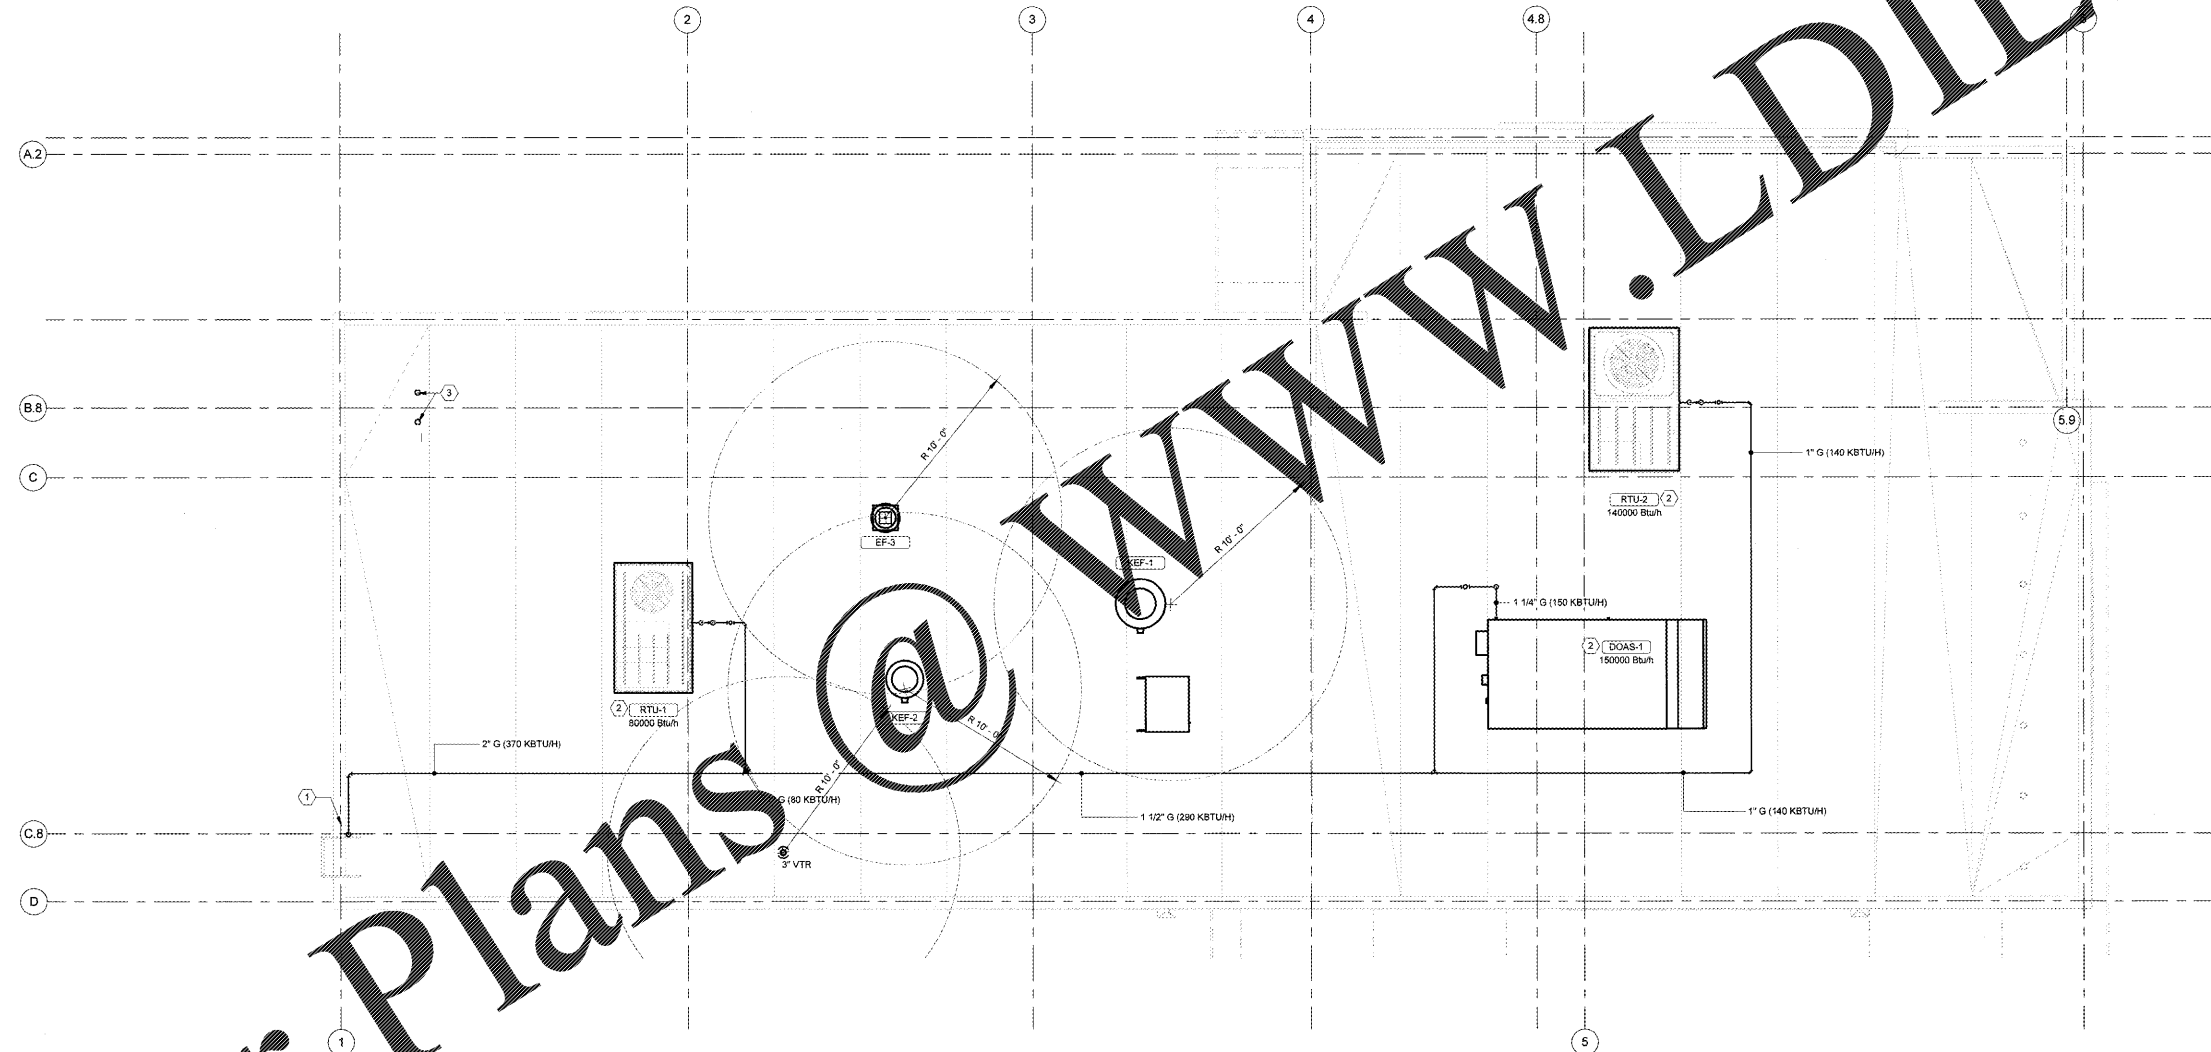

Order Plans

WWW.LDILine.com

