



submission:	Date
OWNER/ALL REVIEW	11/01/2018
BID SET	11/01/2018
PERMIT SET	11/01/2018

#	Description	Date
---	-------------	------




NOV 02 2018

WASTE & VENT
STACK
DIAGRAMS
P901



2 waste and vent stack diagram - enlarged
SCALE | N.T.S.

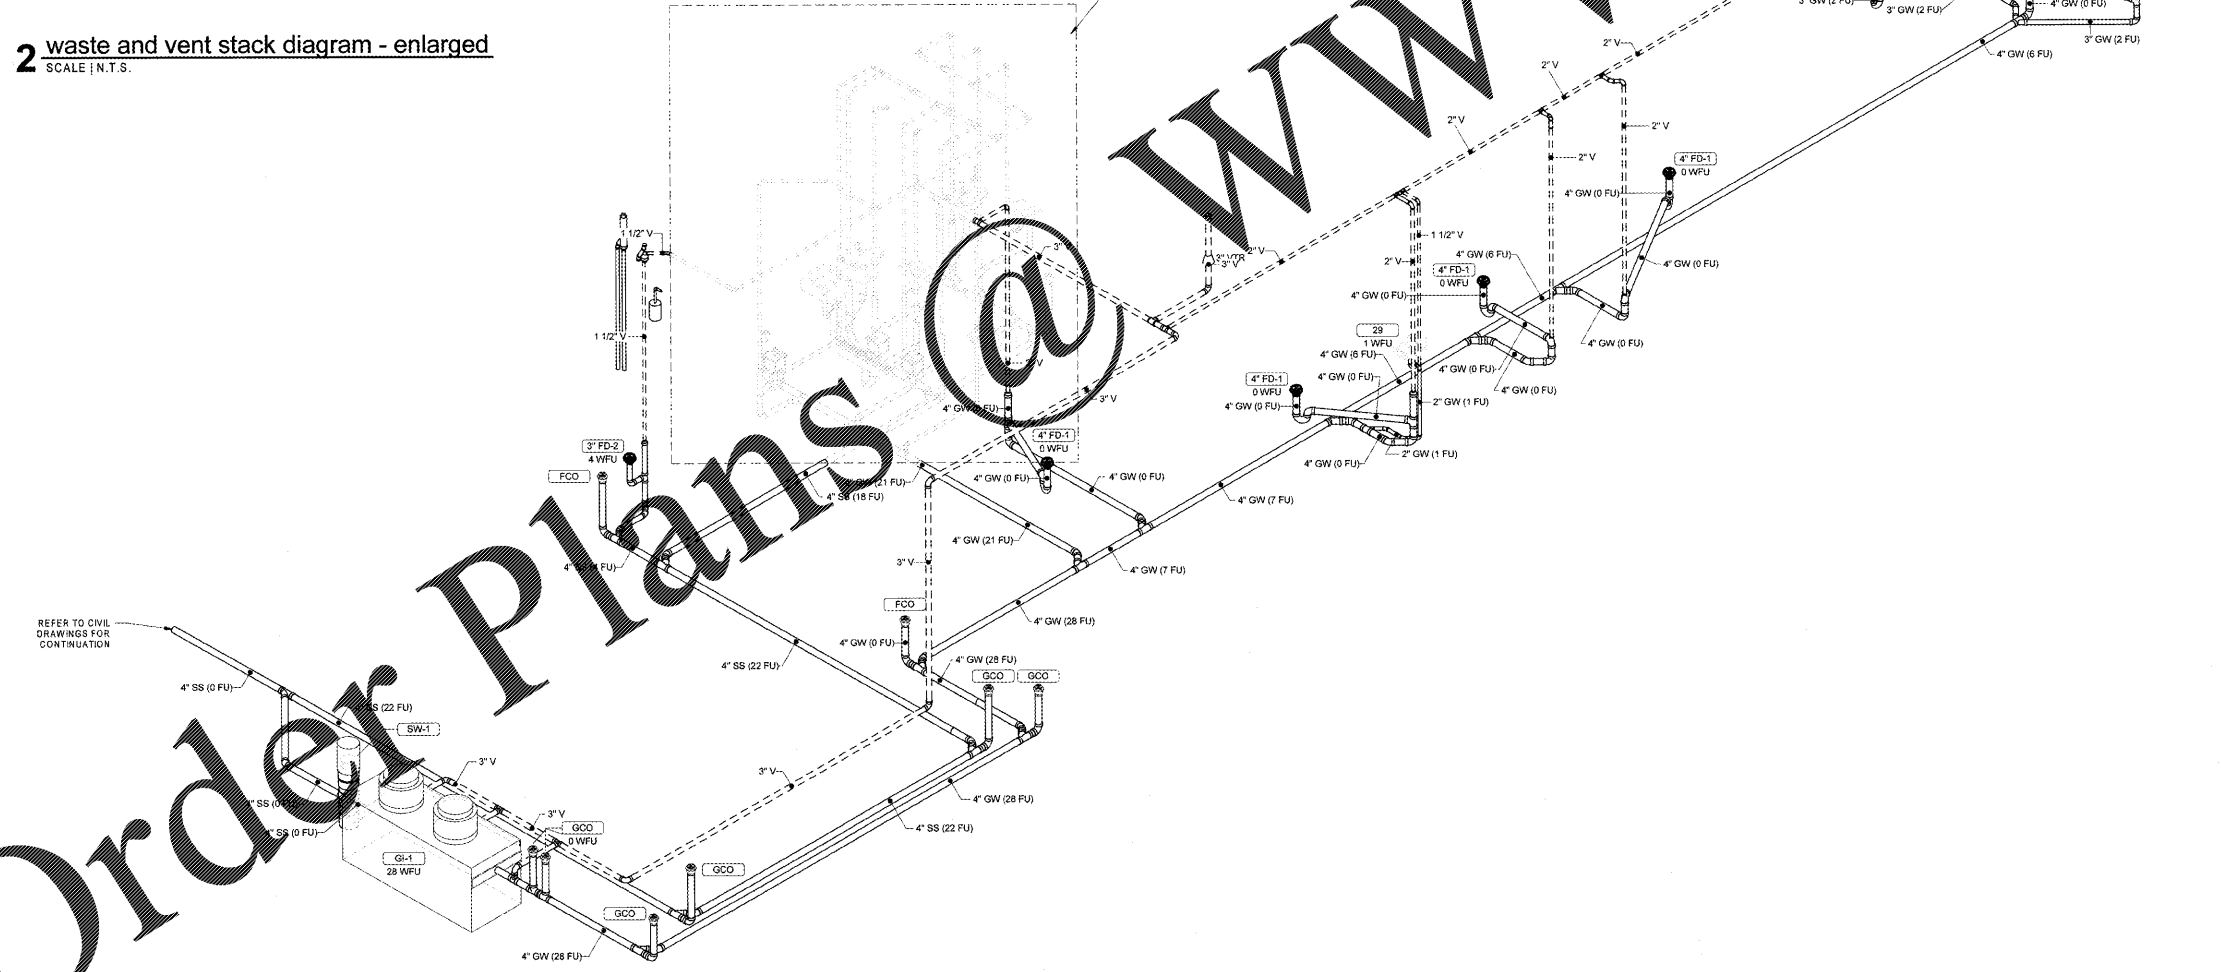

1 waste and vent stack diagram
SCALE | N.T.S.

Order Plans @

WWW.LDILine.com