
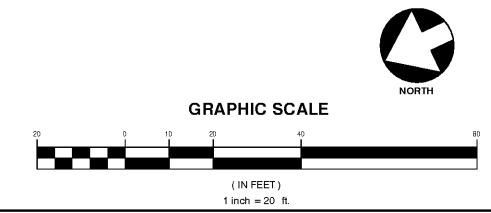
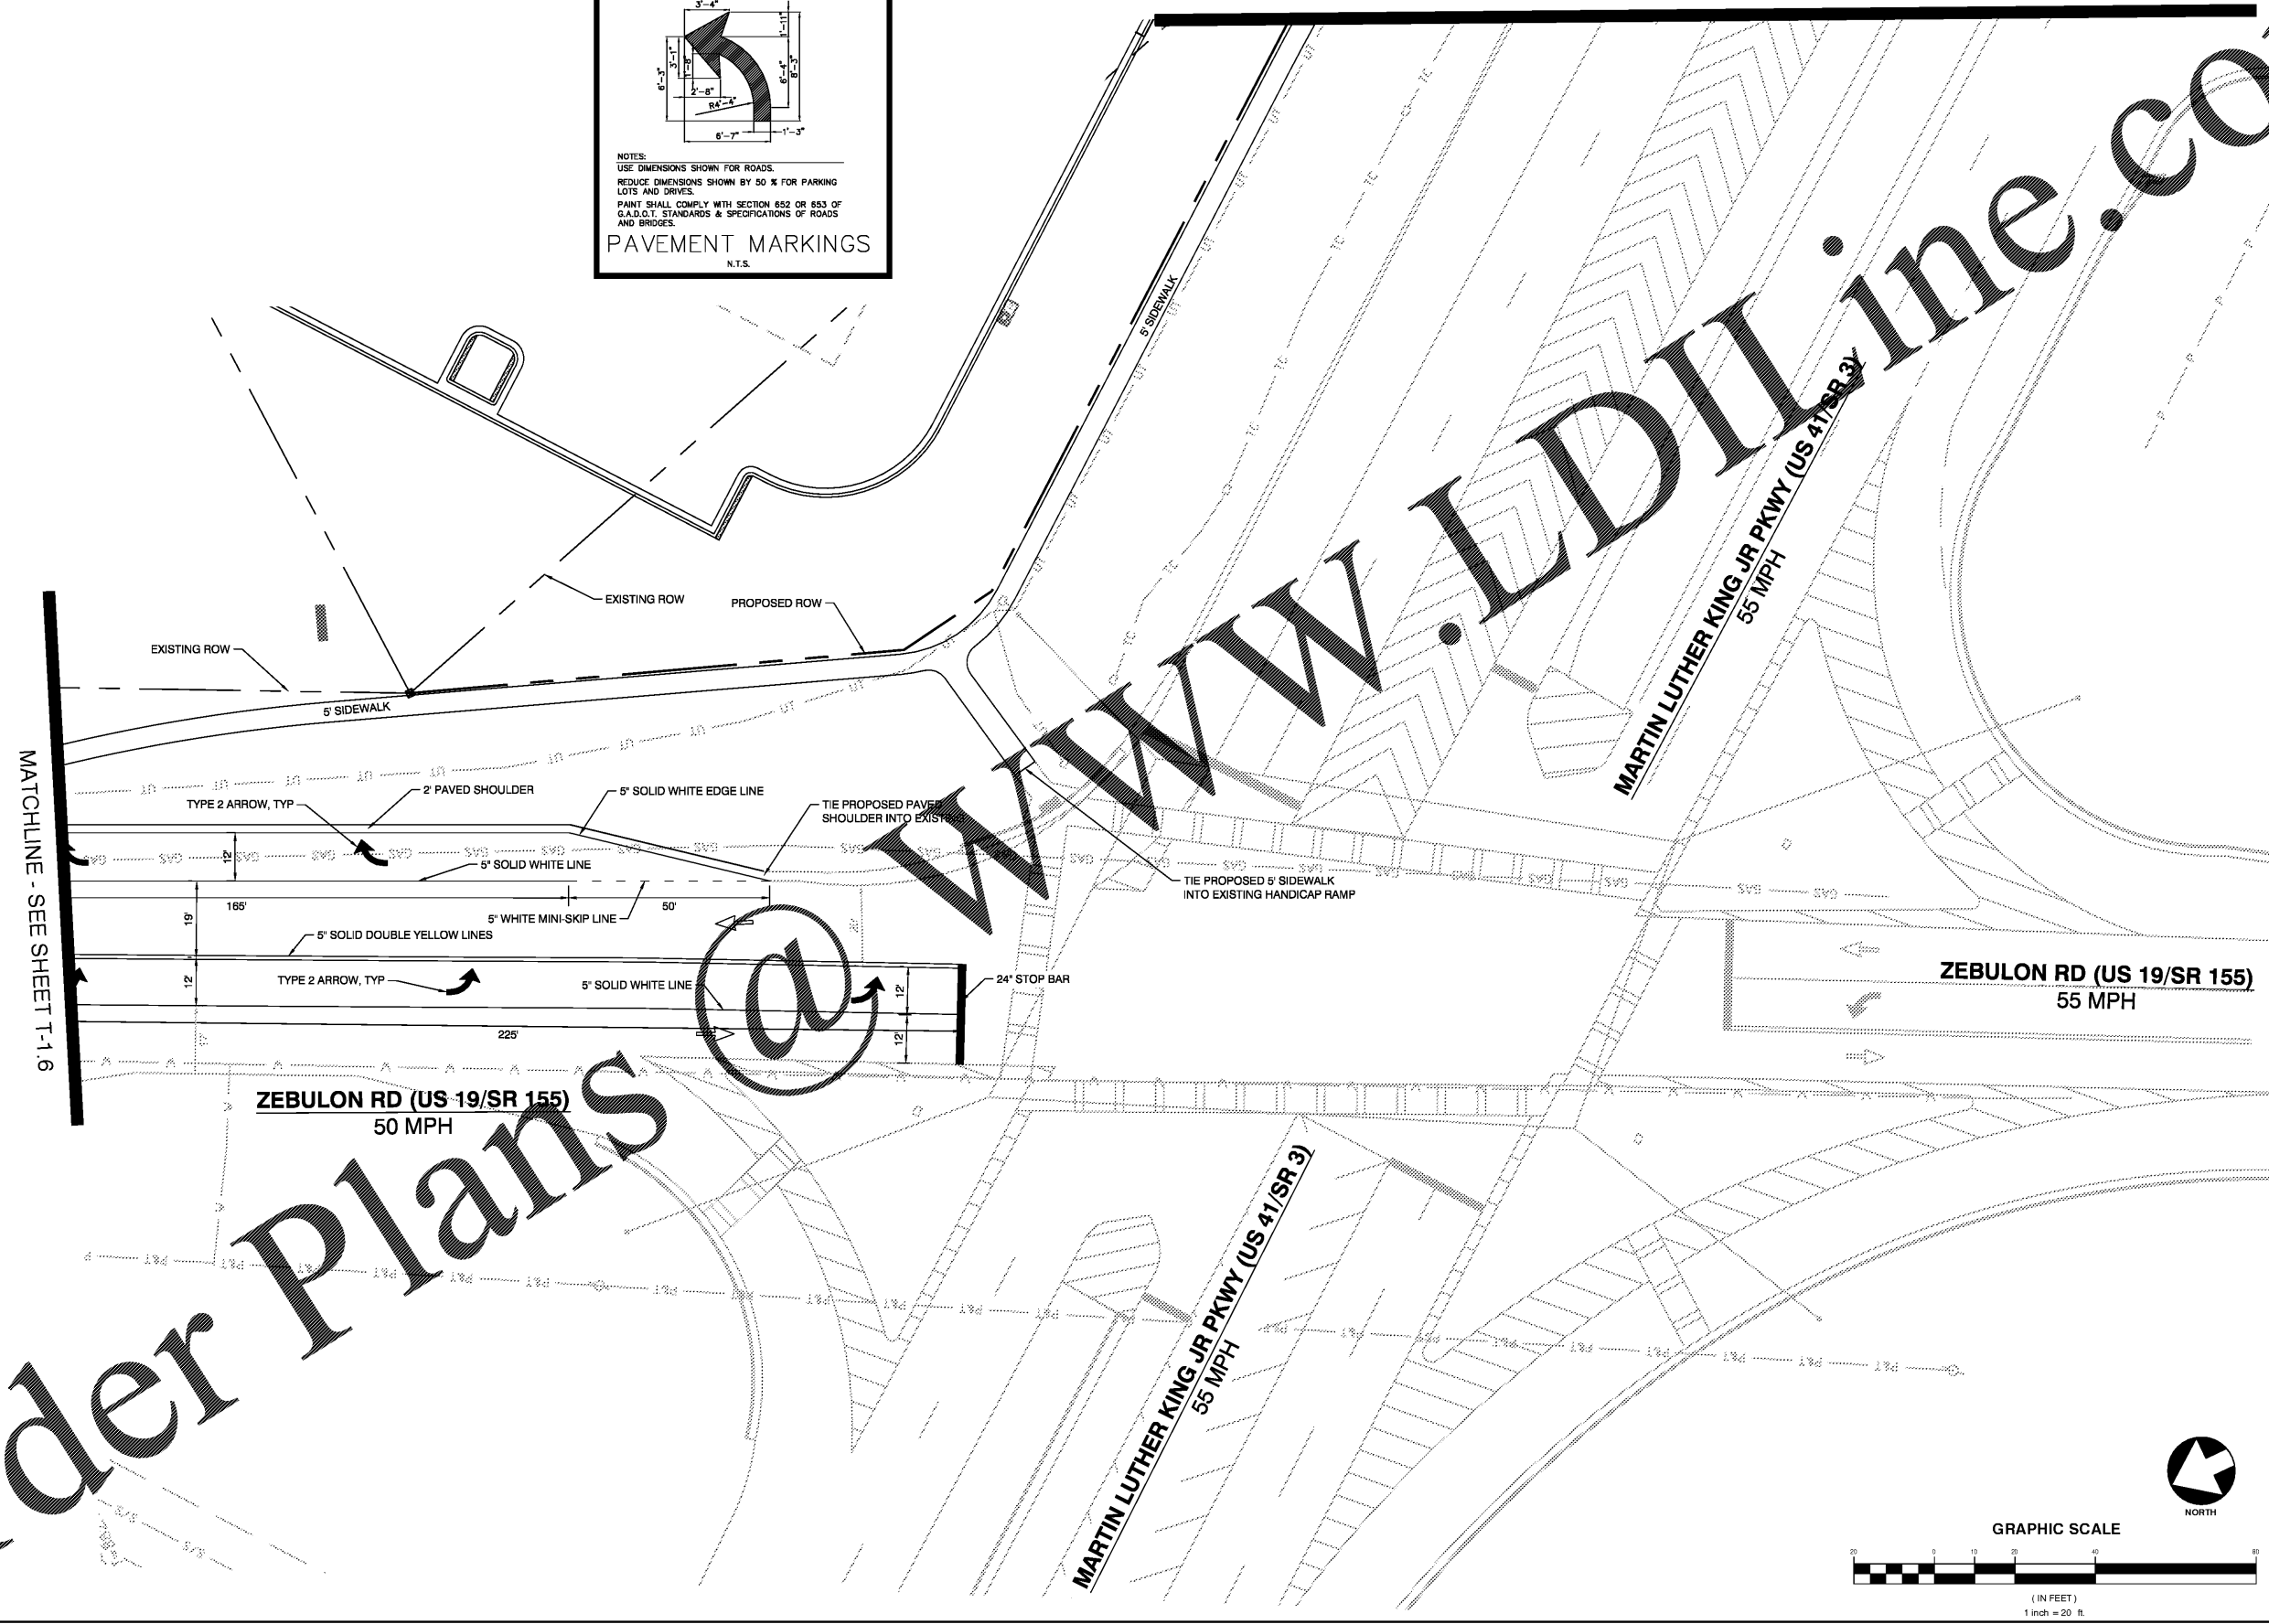


Order Plans

MATCHLINE - SEE SHEET T-1.6

MATCHLINE - SEE SHEET T-1.8

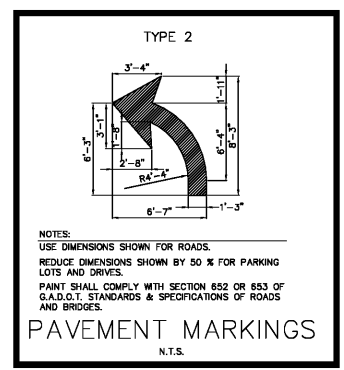

<b>Drwy Design-Zebulon</b> RACETRAC MARKET RaceTrac Griffin 1638 US Hwy 41 Spalding County		DATE: 7-24-17 DRAWN-BY: JDE CHECK-BY: AKA DRAWING NAME: 16-136	
<b>RaceTrac</b> RACETRAC PETROLEUM, INC. 200 GALLERIA PKWY, S.E. SUITE 900 ATLANTA, GA 30339 (770) 431-7600		THESE PLANS ARE SUBJECT TO FEDERAL COPYRIGHT LAWS. ANY USE OF SAME WITHOUT THE EXPRESSED WRITTEN PERMISSION OF RACETRAC PETROLEUM, INC. IS PROHIBITED.	
<b>A&amp;R Engineering, Inc.</b> 2160 Kingston Court, Suite O Marietta, GA 30067 (770) 690-9255 www.aaring.com		PROFESSIONAL ENGINEER No. 22518 A. R. KAREEM, M.E. KAREEM ENGINEERING, INC.	
10/24/2018 09/16/2018 07/06/2018 07/07/2018 12/12/2017 12/12/2017 09/15/2017		9 REVISED PER SPALDING CO COMMENTS 7 REVISED PER SPALDING CO CITY OF GRIFFIN / RT INTERNAL COMMENTS 6 REVISED PER DEDROP OF 4" 5 REVISED SET DRAINAGE IN ROW PER GOOT COMMENTS 4 REVISED SET PER SPALDING COUNTY PLAN REVIEW 3 REVISED SET PER RT INTERNAL REVIEW / SPALDING COUNTY PLAN REVIEW 2 REVISED SET PER RT INTERNAL REVIEW / SPALDING COUNTY PLAN REVIEW 1 REVISED SET PER RT INTERNAL REVIEW / SPALDING COUNTY PLAN REVIEW	
NO	NO	NO	NO
REVISIONS	NO	NO	DATE