

**ISSUE/REVISION RECORD**

DATE	DESCRIPTION
2018.08.22	PERMIT ISSUE

**PROJECT NAME**  
**GRIFFIN**

**GRIFFIN**  
 GEORGIA  
 1638 US HWY 41  
 GRIFFIN, GA 30223

**RACETRAC PROJECT NUMBER**  
**#1242**

**PROTOTYPE SERIES 5.5K 2.0**  
**2018 LH MO**

**PLAN MODIFICATION NOTICE**

**SPB NO. DATE**  
 STANDARD PLAN BULLETINS (SPB) MODIFY THE  
 PROTOTYPE SERIES SET NOTED ABOVE. THE  
 LISTED SPB REPRESENTS THE LATEST  
 MODIFICATION INCORPORATED TO THIS  
 PROTOTYPE SERIES SET AT ORIGINAL RELEASE.  
 THE ISSUE/REVISION RECORD COLUMN ABOVE  
 LISTS ANY REVISIONS OR SPB INCORPORATED  
 IN THIS SET AFTER THE ORIGINAL RELEASE.  
 CONTACT RACETRAC ENGINEERING AND  
 CONSTRUCTION FOR ANY SUBSEQUENT  
 BULLETINS NOT INCORPORATED HEREIN.

**PROFESSIONAL SEAL**




**PROJECT NUMBER**  
 17.721.00

**SHEET TITLE**  
**FRAME ELEVATIONS AND DETAILS**


**SHEET NUMBER**

**S434**  
 ISSUED FOR PERMIT


WWW.LDILine.com

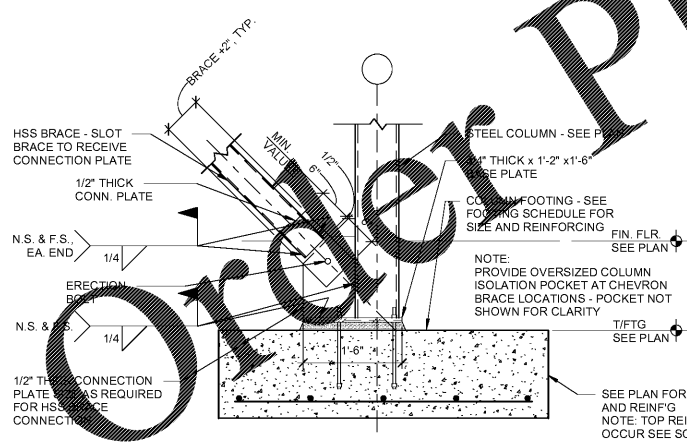


**4 CHEVRON BRACE BASE CONNECTION**  
 3/4" = 1'-0"

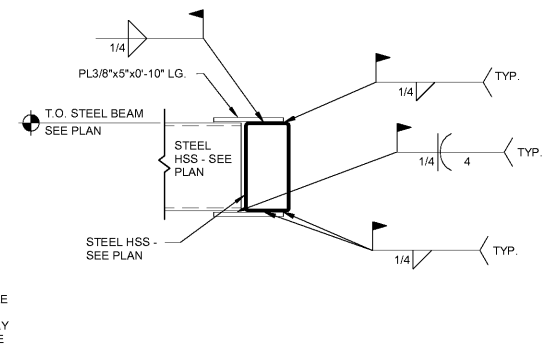

**3 HSS TO HSS BEAM CONNECTION**  
 3/4" = 1'-0"

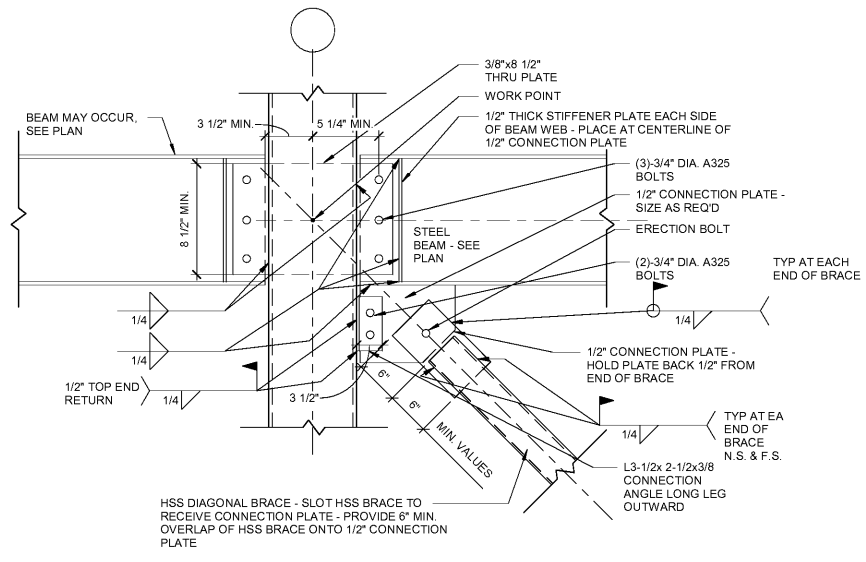

**2 DIAGONAL HSS BRACE CONNECTION DETAIL**  
 1" = 1'-0"

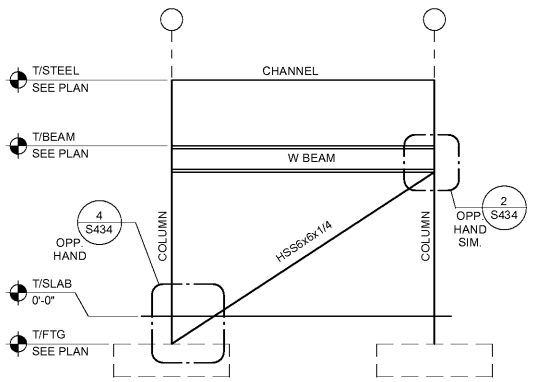

**1 BRACED FRAME ELEVATION**  
 N.T.S.