


A LONGITUDINAL TANK SECTION
 T1.2 20,000 GALLON TANK
 3/8"=1'-0"

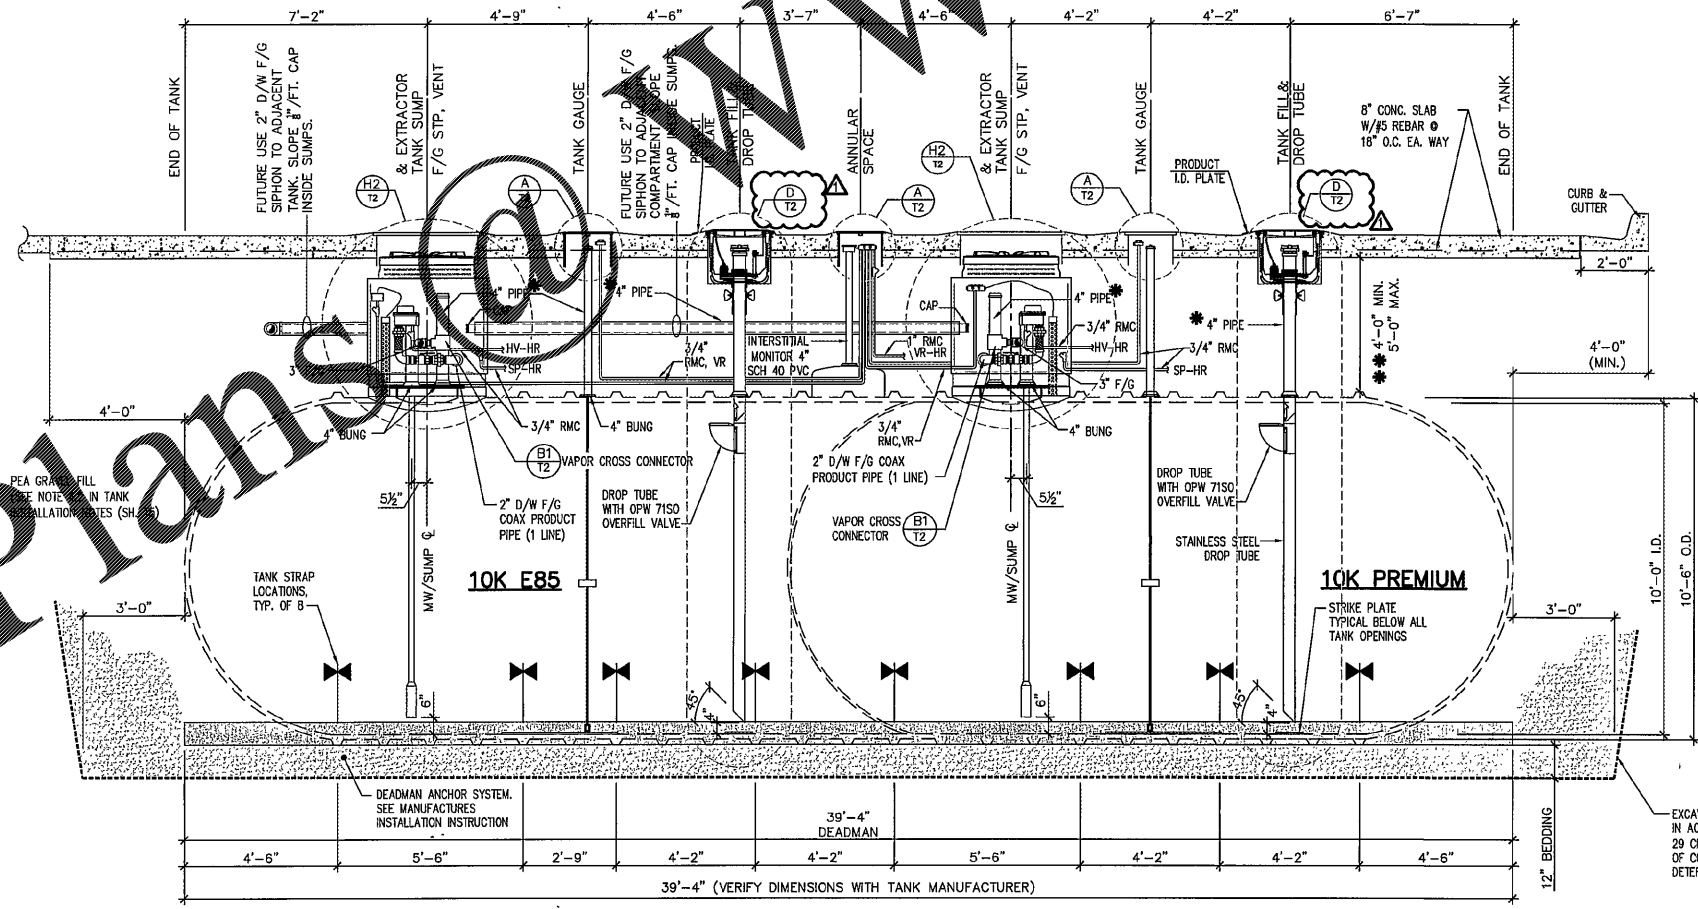

B LONGITUDINAL TANK SECTION
 T1.2 20,000 GALLON TANK
 3/8"=1'-0"

* ALL RISER PIPES & FITTINGS ARE TO BE COATED WITH A BITUMINOUS COATING AND WRAPPED W/3M TAPE FOR CORROSION PROTECTION---SEE NOTES SHEET RT-T4.0
 ** CONFIRM BURIAL DEPTH WITH RACETRAC PROJECT MANAGER

* ALL RISER PIPES & FITTINGS ARE TO BE COATED WITH A BITUMINOUS COATING AND WRAPPED W/3M TAPE FOR CORROSION PROTECTION---SEE NOTES SHEET RT-T4.0
 ** CONFIRM BURIAL DEPTH WITH RACETRAC PROJECT MANAGER

EXCAVATION TO BE BENCHMARKED IN ACCORDANCE WITH OSHA 29 CFR 1926-950(P) METHOD OF COMPLIANCE TO BE DETERMINED BY CONTRACTOR

EXCAVATION TO BE BENCHMARKED IN ACCORDANCE WITH OSHA 29 CFR 1926-950(P) METHOD OF COMPLIANCE TO BE DETERMINED BY CONTRACTOR

ISSUE/REVISION RECORD	DATE	DESCRIPTION
7/18/18		REV TANK FILL PER CLIENT

Racetrac
 RACETRAC PETROLEUM, INC.
 3225 CUMBERLAND BOULEVARD
 SUITE 100
 ATLANTA, GEORGIA 30339
 (770) 431-7800

PROJECT NAME
GRIFFIN

GRIFFIN GEORGIA
 MARTIN LUTHER KING
 and ZEBULON ROAD

RACETRAC PROJECT NUMBER
1242

PLAN SERIES
2011 BR-RH-M90 0801

PLAN MODIFICATION NOTICE
 NO MODIFICATIONS APPLIED
 MODIFICATIONS APPLY

STANDARD PLAN BULLETINS (SPB) MODIFY THE PLAN SERIES SET NOTED ABOVE. THE SPB GIVEN ABOVE REPRESENTS THE LATEST MODIFICATION INCORPORATED TO THIS PLAN SERIES SET. CONTACT RACETRAC ENGINEERING AND CONSTRUCTION FOR ALL BULLETINS.



RICHARD R. MORRIS
 GA REG # PE013927

PROJECT NUMBER
17179

SHEET TITLE
TANK DETAILS

SHEET NUMBER
RT-T1.2