



ARCHITECTURAL
DESIGN GUILD

2300 Sutter Blvd.
St. Louis, MO 63143
www.adg-stl.com
P: 314.644.1234
F: 314.644.4373

C.O.F. # 3 2 7 8 6
EXP. 2/28/2019
ALL ARCHITECTURAL AND ENGINEERING DRAWINGS
ARE THE PROPERTY AND COPYRIGHT OF ADG. NO
REUSE, REPRODUCTION OR TRANSMISSION OF THE
DRAWINGS IS ALLOWED WITHOUT THE WRITTEN CONSENT OF THE
ARCHITECT. ALL DIMENSIONS SHALL BE TO THE
CENTERS UNLESS OTHERWISE SPECIFIED.
DATE: 01/11/18 BY: JBA

OWNER:

Office DEPOT
OfficeMax

6600 NORTH MILITARY TRAIL
BOCA RATON, FL 33496

PHONE: (561) 438-6299
FAX: (561) 438-7237

PROJECT:

Office DEPOT
STORE #0409
BOCA RATON, FL

4901 N. FEDERAL HIGHWAY
BOCA RATON, FL 33431

ISSUE DATE: 11/09/18
STORE NUMBER: #0409
LEASABLE AREA: 29,701 S.F.
GROSS FLOOR AREA: 28,926 S.F.
JOB NUMBER: 2018.0120.03

ISSUE

NO.	DESCRIPTION	DATE

SEAL

PRELIMINARY
NOT FOR
CONSTRUCTION

SHEET


SLAB PLAN

DRAWN: VJH
CHECKED: BJH

S200

SLAB PLAN NOTES

- 1 5" CONCRETE SLAB ON GRADE REINF WITH 6x6--W2.1xW2.1 WWF (IN SHEETS) AT MID-DEPTH OF SLAB OVER VAPOR BARRIER (REF SPECS) OVER EXISTING COMPACTED GRANULAR BASE COURSE.
- 2 EXISTING WALL IS ASSUMED TO HAVE ADEQUATE LINTEL AND JAMB REINFORCING AT RECESSED 4" CMU. FIELD VERIFY EXISTING CONDITIONS AND NOTIFY STRUCTURAL ENGINEER.
- 3 SAW CUT NEW WALL OPENING AND QUARTER CUT CORNERS WITHOUT CUTTING INTO CONCRETE BEAM ABOVE. FIELD VERIFY BOTTOM OF BEAM EL = 10'-0" AFF.

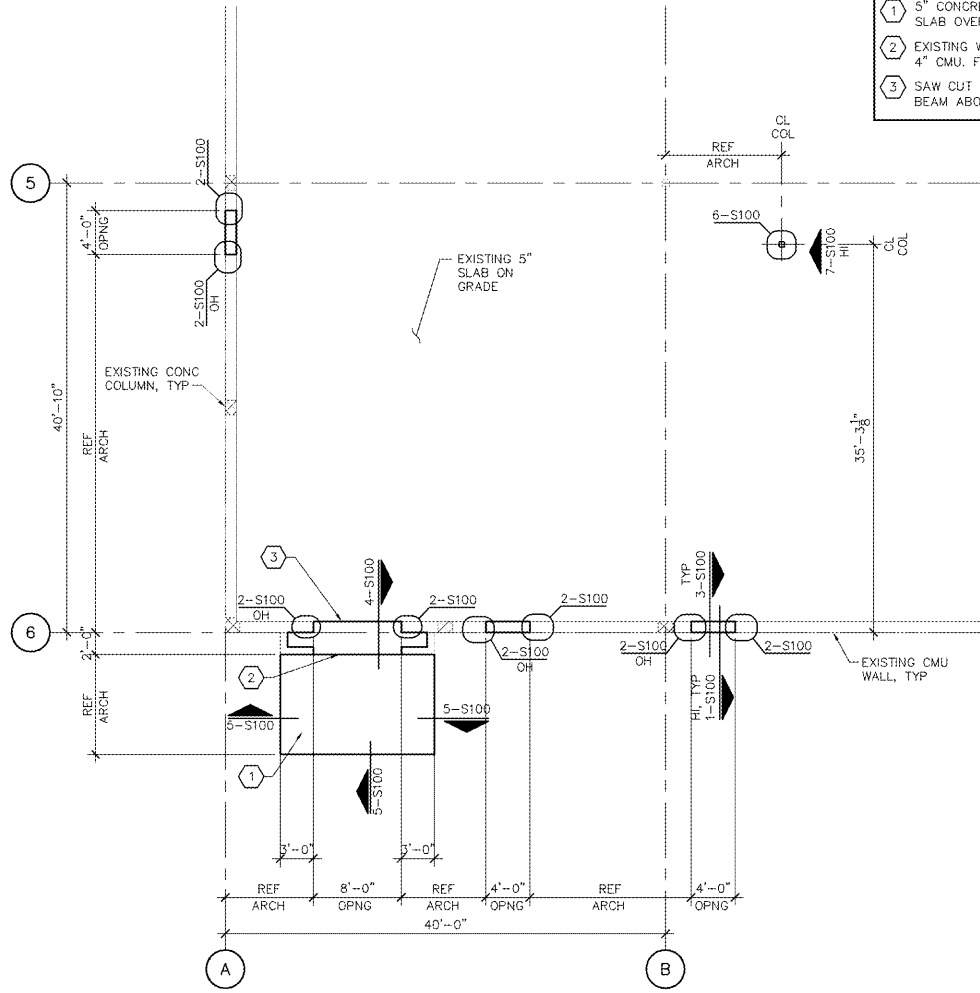

1 SLAB PLAN
1/8"=1'-0" NORTH

FIELD VERIFICATION NOTE

VERIFY ALL DIMENSIONS IN THE FIELD PRIOR TO FABRICATION OF STRUCTURAL ITEMS. EXISTING PORTION OF PLANS ARE FROM AS-BUILT DRAWINGS, WHICH MAY OR MAY NOT REFLECT ACTUAL AS-BUILT CONDITIONS OR DIMENSIONS. IF ANY DISCREPANCIES ARE FOUND BETWEEN WHAT IS SHOWN ON THE PLANS AND WHAT EXISTS IN THE FIELD, CONTACT THE ARCHITECT OR ENGINEER TO DETERMINE WHAT SHOULD BE DONE TO MATCH EXISTING CONDITIONS AS REQUIRED. BEGINNING OF STEEL FABRICATION DENOTES ACCEPTANCE OF EXISTING CONDITIONS.

SHEET NOTES

- 1. VERIFY ALL WALL OPENING DIMENSIONS AND LOCATIONS WITH ARCHITECTURAL DRAWINGS.
- 2. TOP OF SLAB REFERENCE EL = 100'-0" (MATCH EXISTING TOP OF SLAB). DATUM EL = REF ARCH.



Order Plans @

WWW.LDILine.com