



ARCHITECTURAL DESIGN GUILD

2000 S. ... Blvd.
St. Louis, MO 63143
www.adg-stl.com
P: 314.644.1234
F: 314.644.4373

C.O.F. # 3 2 7 8 6
EXP. 2/28/2019

ALL ARCHITECTURAL AND ENGINEERING DRAWINGS ARE UNLESS OTHERWISE SPECIFIED TO BE MADE WITHOUT PRIOR WRITTEN CONSENT OF THE ARCHITECT. ALL COMMON LAW RIGHTS OF COPYRIGHT AND OTHERWISE ARE HEREBY EXPRESSLY RESERVED.

OWNER

Office DEPOT
OfficeMax

6600 NORTH MILITARY TRAIL
BOCA RATON, FL 33496

PHONE: (561) 438-6299
FAX: (561) 438-7237

PROJECT

Office DEPOT
STORE #0409
BOCA RATON, FL


4901 N. FEDERAL HIGHWAY
BOCA RATON, FL 33431

ISSUE DATE: 11/09/2018
STORE NUMBER: #0409
LEASABLE AREA: 29,701 S.F.
GROSS FLOOR AREA: 28,752 S.F.
JOB NUMBER: 2018.012000

ISSUE

ISSUED FOR BID 11/09/18

SEAL



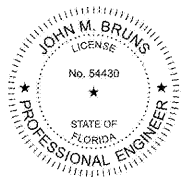


JOHN M. BRUNS
#54430 | EXP. 02/28/2019

SHEET MECHANICAL
ENLARGED PLANS AND
NOTES

DRAWN: D.J.H.
CHECKED: J.M.B.

M201

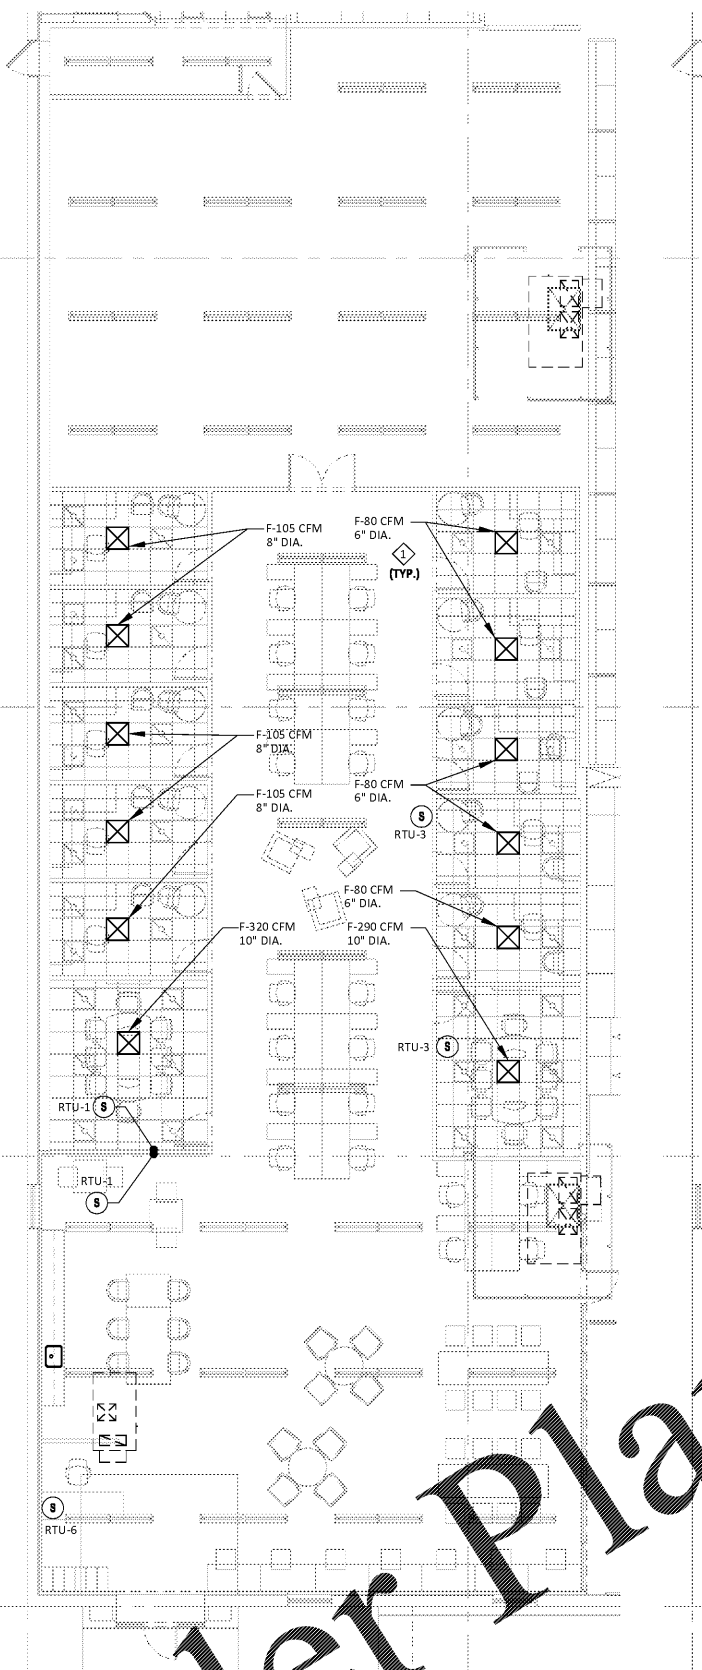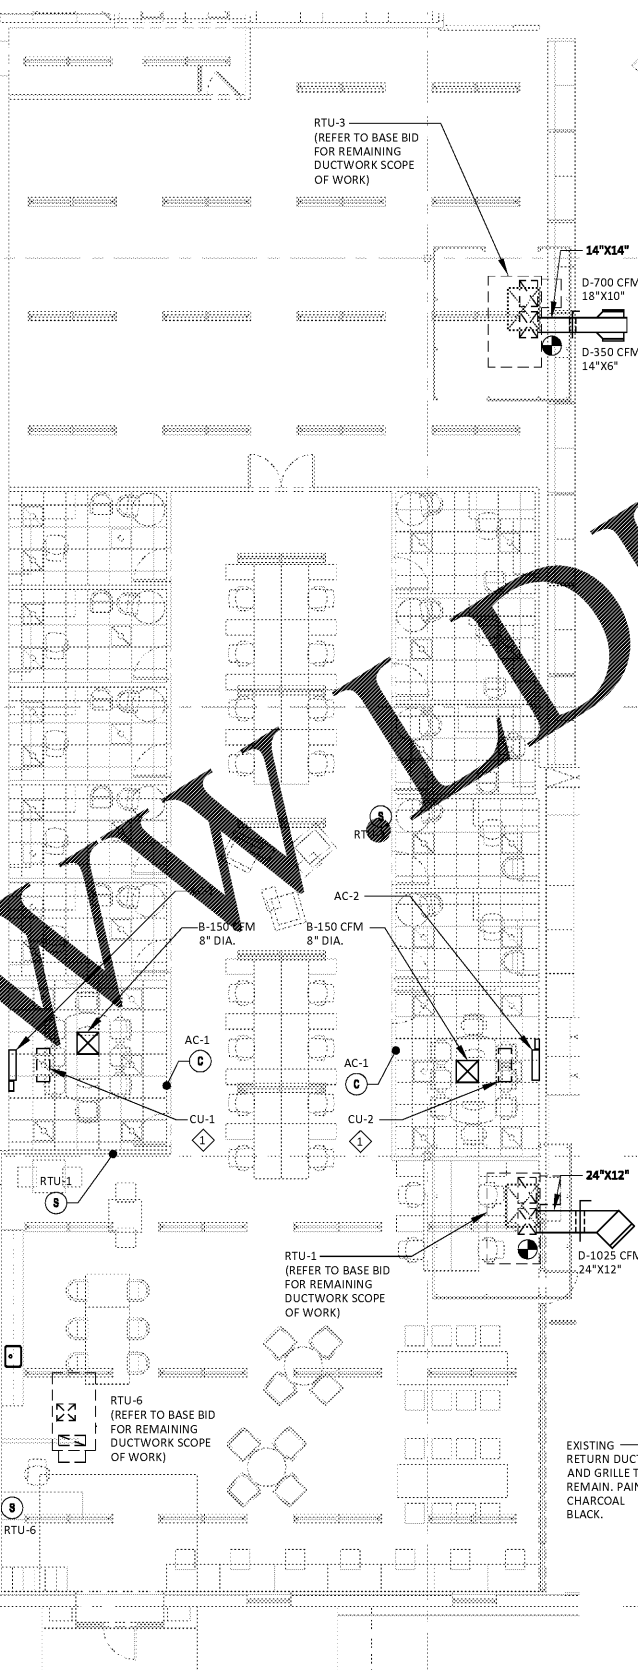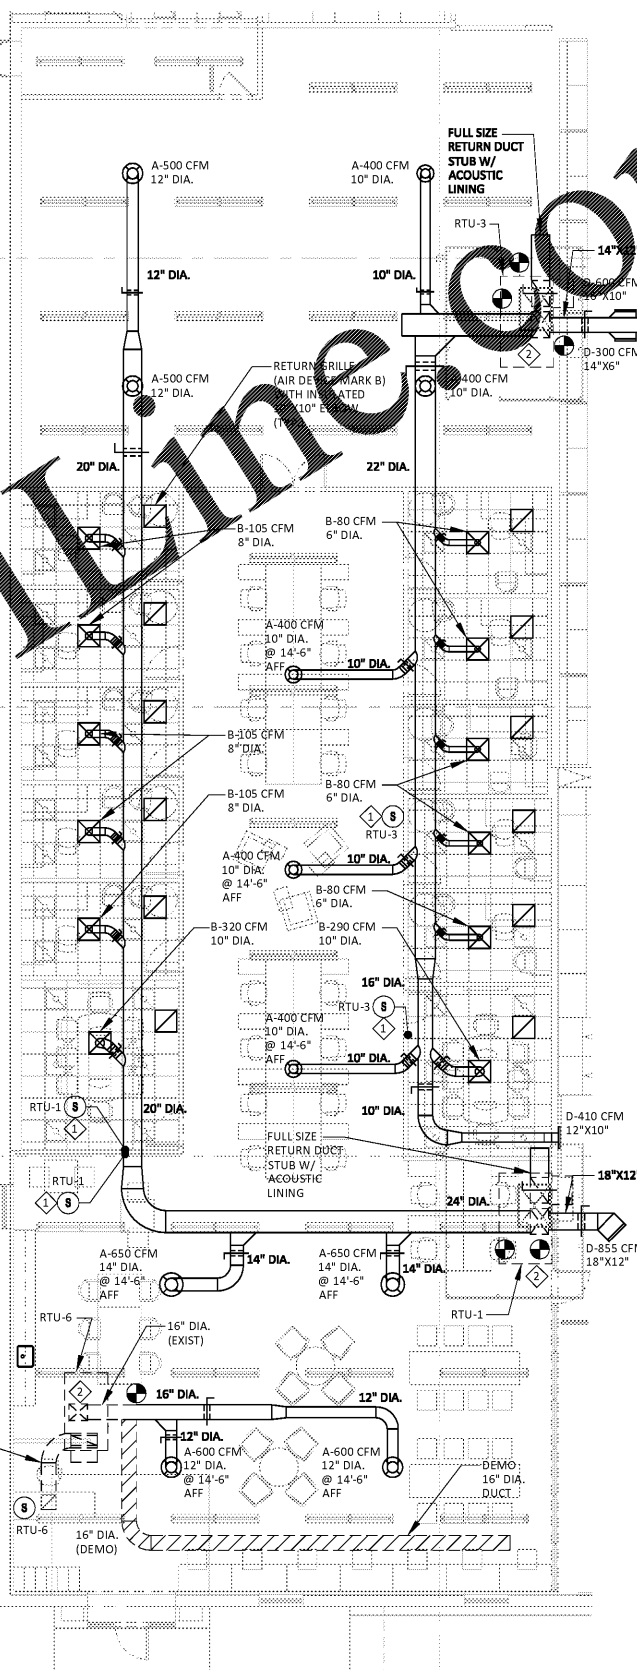

NOTE:
PAINT NEW AND EXISTING DUCTWORK AND AIR DEVICES CHARCOAL BLACK
WITHIN THE WORKONOMY COMMON AREAS WITH OPEN CEILINGS.
PAINT DUCTWORK AND AIR DEVICES TO MATCH ADJACENT SURFACES IN SALES.

1 ENLARGED MECHANICAL (BASE BID)
SCALE: 1/8" = 1'-0" NORTH

2 ENLARGED MECHANICAL (ALT BID #1)
SCALE: 1/8" = 1'-0" NORTH

3 ENLARGED MECHANICAL (ALT BID #2)
SCALE: 1/8" = 1'-0" NORTH

4 ENLARGED MECHANICAL (ALT BID #3A/B)
SCALE: 1/8" = 1'-0" NORTH

PROVIDE ALTERNATE BID #1 - MINI-SPLIT HVAC UNITS FOR CONFERENCE ROOMS.
PROVIDE ALTERNATE BID #2 - MINI-SPLIT HVAC UNITS FOR OFFICES.
PROVIDE ALTERNATE BID #3A - VAV DIFFUSERS FOR OFFICES AND CONFERENCE ROOMS.
PROVIDE ALTERNATE BID #3B - ALTERNATIVE BID #1 WITH VAV DIFFUSERS FOR OFFICES.
SUBSTITUTE THERMA-FUSER VAV CEILING DIFFUSERS (OR EQUAL TITUS T3SQ) FOR THE DIFFUSERS SHOWN IN CONFERENCE ROOMS AND OFFICES. SET FOR 74 DEG. F COOLING AND 69 DEG. F HEATING.

PROVIDE ALTERNATE BID #1 - MINI-SPLIT HVAC UNITS FOR CONFERENCE ROOMS.
PROVIDE ALTERNATE BID #2 - MINI-SPLIT HVAC UNITS FOR OFFICES.
PROVIDE ALTERNATE BID #3A - VAV DIFFUSERS FOR OFFICES AND CONFERENCE ROOMS.
PROVIDE ALTERNATE BID #3B - ALTERNATIVE BID #1 WITH VAV DIFFUSERS FOR OFFICES.
SUBSTITUTE THERMA-FUSER VAV CEILING DIFFUSERS (OR EQUAL TITUS T3SQ) FOR THE DIFFUSERS SHOWN IN CONFERENCE ROOMS AND OFFICES. SET FOR 74 DEG. F COOLING AND 69 DEG. F HEATING.

PROVIDE ALTERNATE BID #2 - MINI-SPLIT HVAC UNITS FOR OFFICES.
PROVIDE ALTERNATE BID #3A - VAV DIFFUSERS FOR OFFICES AND CONFERENCE ROOMS.
PROVIDE ALTERNATE BID #3B - ALTERNATIVE BID #1 WITH VAV DIFFUSERS FOR OFFICES.
SUBSTITUTE THERMA-FUSER VAV CEILING DIFFUSERS (OR EQUAL TITUS T3SQ) FOR THE DIFFUSERS SHOWN IN CONFERENCE ROOMS AND OFFICES. SET FOR 74 DEG. F COOLING AND 69 DEG. F HEATING.

PROVIDE ALTERNATE BID #3A - VAV DIFFUSERS FOR OFFICES AND CONFERENCE ROOMS.
PROVIDE ALTERNATE BID #3B - ALTERNATIVE BID #1 WITH VAV DIFFUSERS FOR OFFICES.
SUBSTITUTE THERMA-FUSER VAV CEILING DIFFUSERS (OR EQUAL TITUS T3SQ) FOR THE DIFFUSERS SHOWN IN CONFERENCE ROOMS AND OFFICES. SET FOR 74 DEG. F COOLING AND 69 DEG. F HEATING.

FILE NAME: 2018012000 - Mechanical (Enlarged Plans and Notes) - DATE: 11/19/18 - TIME: 10:40 AM - USER: jbruns (Browns)