

Signed & Sealed: 31 AUG 2018

Copyright © 2018 YSM Design, P.C.  
All rights reserved. Reproduction, computer file, text data, notes and other documents and information prepared by YSM Design, P.C. are the property of YSM Design, P.C. and shall remain the property of YSM Design, P.C. without written permission of YSM Design, P.C. No other reproduction request shall be checked or any other use of the original drawings.

Rev	Date	Comments

**BID SET**

Every Contractor or Subcontractor, by submitting a bid for this project declares that they have reviewed all aspects of this project and have included all work required to provide a complete project that meets all building codes.

If questions or discrepancies arise based on these plans, these should be submitted by the bidding General Contractor as a Request for Information on these plans and specifications. These questions will be issued to all Bidders in Atlanta. No consideration will be given after the bid date for issues that could clearly have been ascertained during the bidding period.

Information to all Bidders:  
For more information about this bid, including a list of the most current documents, instructions to bidders, Responsibility Chart, answers to RFIs, etc., go to project website. Note this address will be provided to bidders with invitation to bid.

It is the responsibility of ALL Bidders to become familiar with this set and the additional information that is contained therein. If you do not have access to the internet you MUST contact your General Contractor for this information. No Change Orders will be accepted for not reviewing this information.

No consideration will be given for Change Order Requests based on any of the following:  
1. Items requiring clarification but not clearly indicated as an exception on the plans bid.  
2. Items requiring clarification but not submitted to Architect as a request for information during bidding.  
3. Items deemed to be industry standard for a particular system or assembly.  
4. Items that can reasonably be inferred or assumed from contract documents.




Client:  
**JIM ELLIS CADILLAC**  
5880 PEACHTREE BLVD  
ATLANTA, GA 30341

Project:  
**JIM ELLIS CADILLAC**  
5880 PEACHTREE BLVD  
ATLANTA, GA 30341

Project Number: 18020  
Drawn By: ES  
Checked By: AEA  
Approved By: YSM


Sheet Title:  
**ADA RESTROOM PLANS**

Sheet Number:  
**A006**

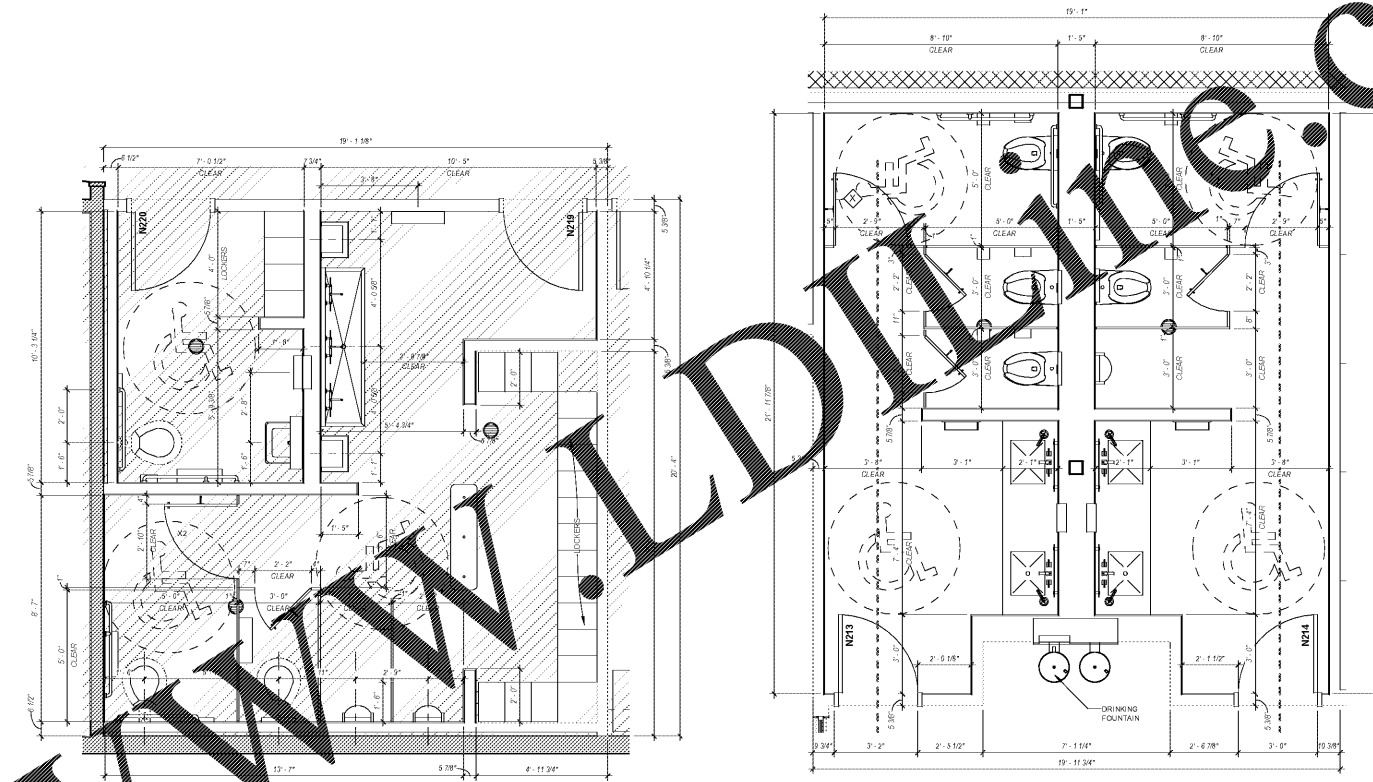

**2** TECH RESTROOM ADA  
A006 3/8" = 1'-0"

**1** ADMIN RESTROOM ADA  
A006 3/8" = 1'-0"

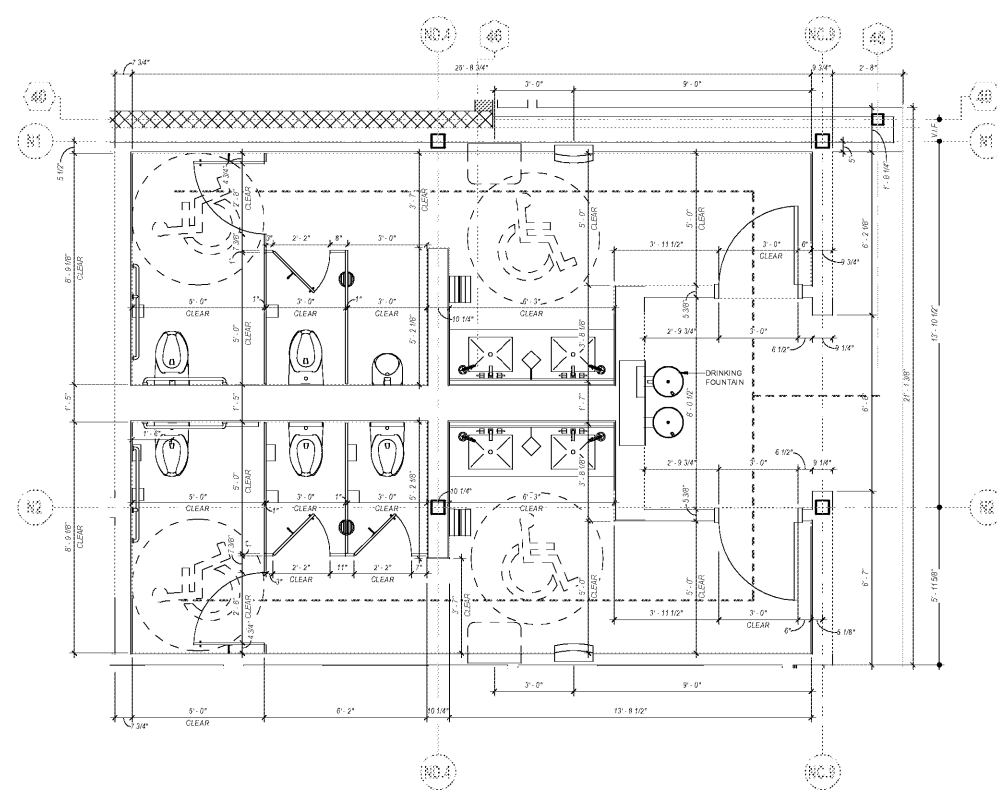

**3** SHOWROOM RESTROOM ADA  
A006 3/8" = 1'-0"

Order Plans @ WWW.LDLINE.COM