

Signed & Sealed: 31 AUG 2018

Copyright © 2018 YSM Design, P.C.
All rights reserved. Specifications, computer files, text data, notes and other documents and information prepared by YSM Design, P.C. shall remain the property of YSM Design, P.C. and shall be held in confidence. No part of this document may be reproduced or transmitted in any form or by any means, electronic, mechanical, photocopying, recording, or by any information storage and retrieval system, without the prior written permission of YSM Design, P.C. or its authorized representative. Seals are checked and only valid on the original drawings.

Rev	Date	Comments

BID SET
Every Contractor or Subcontractor, by submitting a bid for this project declares that they have reviewed all aspects of this project and have included all work required to provide a complete project that meets all building codes.
If questions or discrepancies are found between trades, bidders should be submitted by the bidding General Contractor as a Request for Information on form Bids are due. These Clarifications will be issued to all Bidders in Atlanta. No consideration will be given after the bid date for issues that could clearly have been assumed during the bidding period.
Information to all Bidders:
For more information about this bid, including a list of the most current documents, instructions to bidders, Responsibility Chart, answers to RFI, etc., go to project website. Note the address will be provided to bidders with invitation to bid.
It is the responsibility of ALL Bidders to become familiar with this set and the additional information that is contained herein. If you do not have access to the internet you MUST contact your General Contractor for this information. NO Change Orders will be accepted for not reviewing this information.
No consideration will be given for Change Order Requests based on any of the following:
1. Items requiring clarification but not clearly indicated as an exception on the bid set.
2. Items requiring clarification but not submitted to Architect as a request for information during bidding.
3. Items deemed to be industry standard for a particular system or assembly.
4. Items that can reasonably be inferred or assumed from contract documents.






Client:
JIM ELLIS CADILLAC
5880 PEACHTREE BLVD
ATLANTA, GA 30341

Project:
JIM ELLIS CADILLAC
5880 PEACHTREE BLVD
ATLANTA, GA 30341

Project Number: 18020
Drawn By: Author
Checked By: Checker
Approved By: Approver

Sheet Title:
BUILDING SECTIONS E-W

Sheet Number:
A301

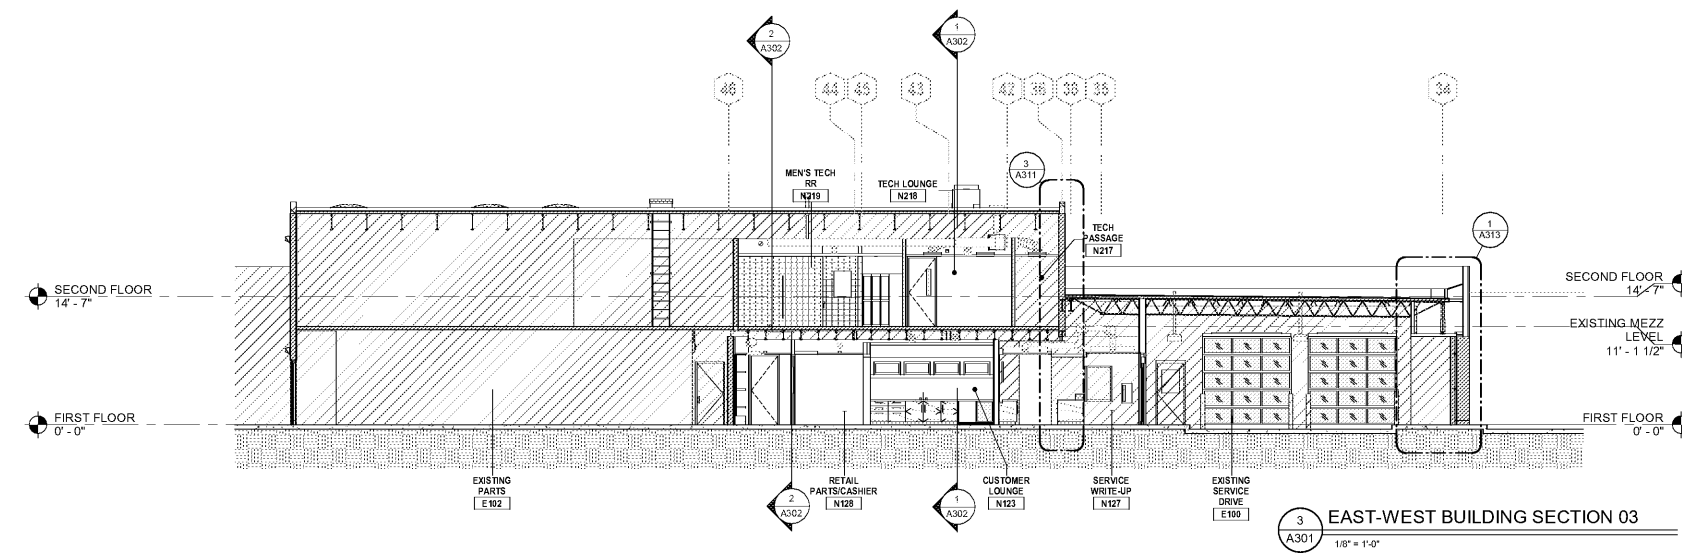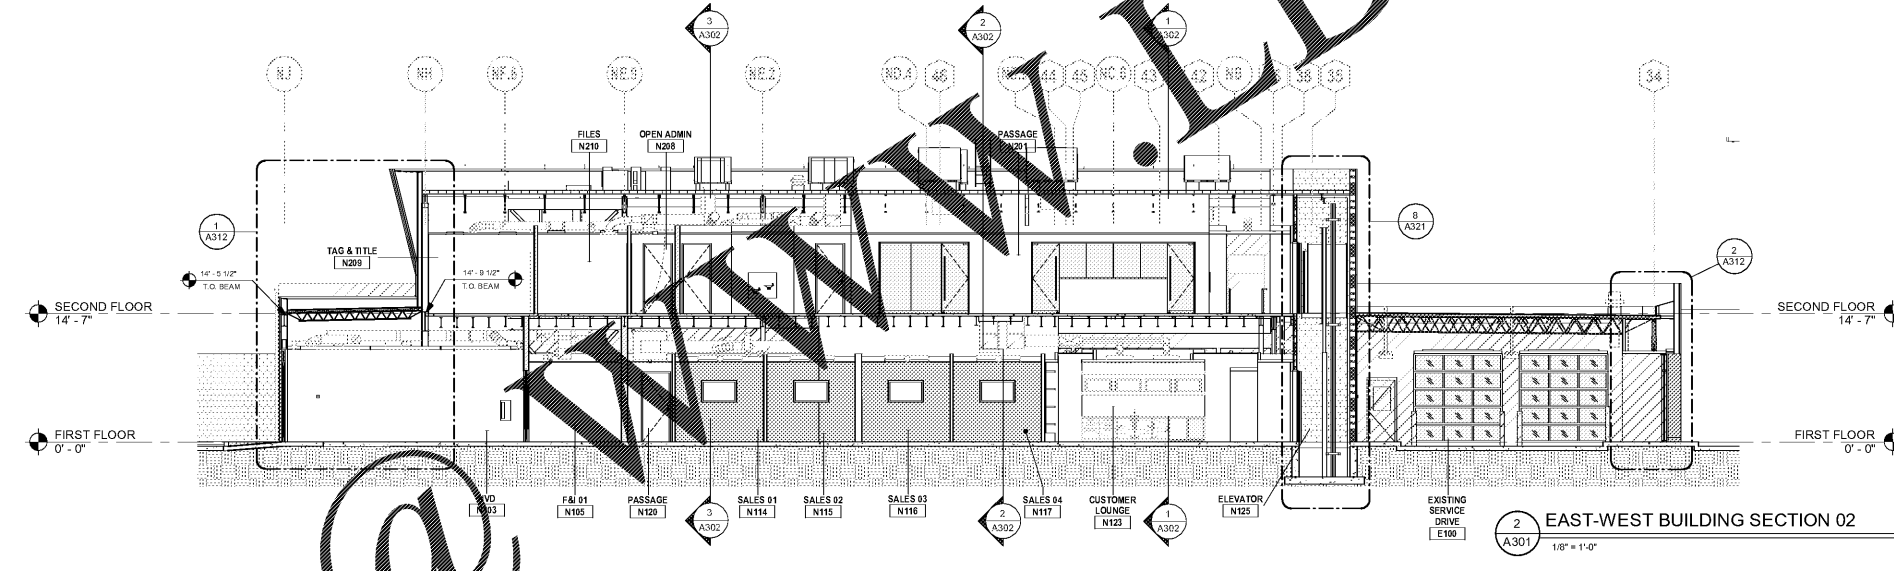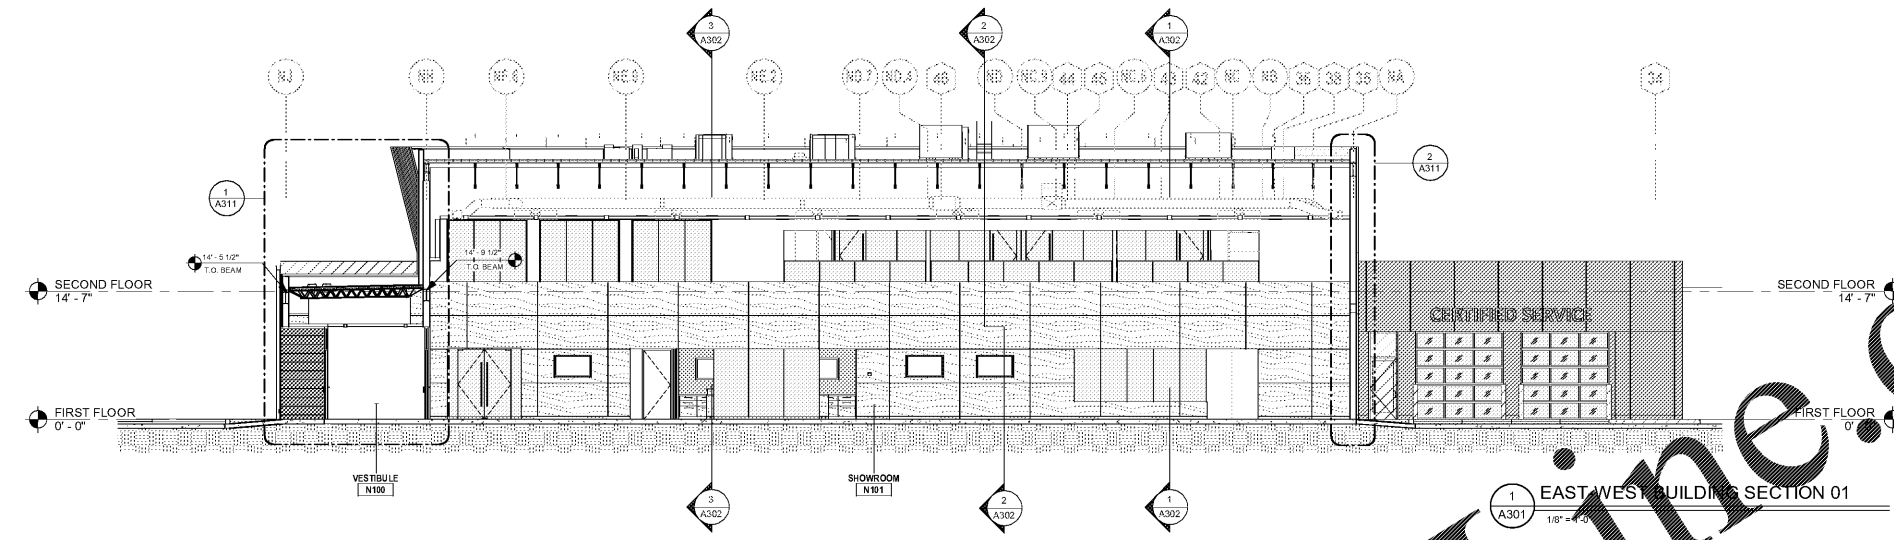

BUILDING SECTION LEGEND

	EXISTING TO REMAIN U.N.O.
	EXISTING TO REMAIN U.N.O.

D:\users\jell18\18020\18020\CADILLAC\ellac_eastwest.rvt
9/27/2018 3:07 PM

Order Plans @

WWW.BIDLINE.COM