



Signed & Sealed: 31 AUG 2018

Copyright © 2018 YSM Design, P.C.
All rights reserved. Reproduction, compilation, distribution, sale, rental, lease, and other uses are prohibited without the express written consent of YSM Design, P.C. or its authorized agent. No part of this document may be reproduced or transmitted in any form or by any means, including electronic, mechanical, photocopying, recording, or by any information storage and retrieval system, without the prior written permission of YSM Design, P.C.

Rev	Date	Comments

BID SET
Every Contractor or Subcontractor, by submitting a bid for this project, certifies that they have reviewed all aspects of this project and have included all work required to provide a complete project that meets all building codes.
Requests or discussions are based on the information provided herein. Requests for information or clarification should be submitted to the building General Contractor as a request for information on the bid. These requests will be issued to the Bidder in Atlanta. No consideration will be given after the bid date for issues that could clearly have been assumed during the bidding process.
Information to all Bidders:
For more information about this bid, including a list of the most current documents, visitations to Bidders, Responsibility Chart, answers to RFI, etc., go to project website. Note the address will be provided to bidders with invitation to bid.

It is the responsibility of ALL Bidders to become familiar with this bid and the additional information that is contained herein. If you do not have access to the internet you MUST contact your General Contractor for this information. No Change Orders will be accepted for not reviewing this information.
No consideration will be given for Change Order Requests based on any of the following:
1. Items requiring clarification but not clearly indicated as an exception on the bid.
2. Items requiring clarification but not submitted to Architect as a request for information during bidding.
3. Items deemed to be industry standard for a particular system or assembly.
4. Items that can reasonably be inferred or assumed from contract documents.

ROOF

CEILING

FLOOR




Client:
JIM ELLIS CADILLAC
5880 PEACHTREE BLVD
ATLANTA, GA 30341

Project:
JIM ELLIS CADILLAC
5880 PEACHTREE BLVD
ATLANTA, GA 30341


Project Number: 18020
Drawn By: Author
Checked By: Checker
Approved By: Approver

Sheet Title:
SECTION DETAILS


Sheet Number:
A521

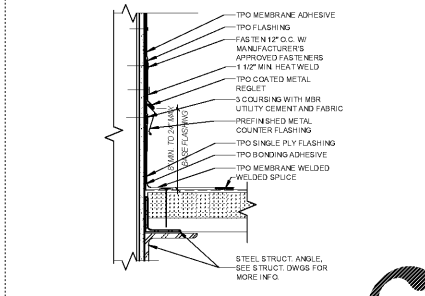


3 Typ. Sec. Dtl. @ Roof to Wall 02
A521 1 1/2" = 1'-0"

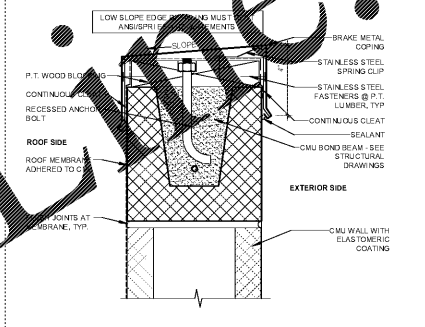


9 CMU COPING
A521 3" = 1'-0"

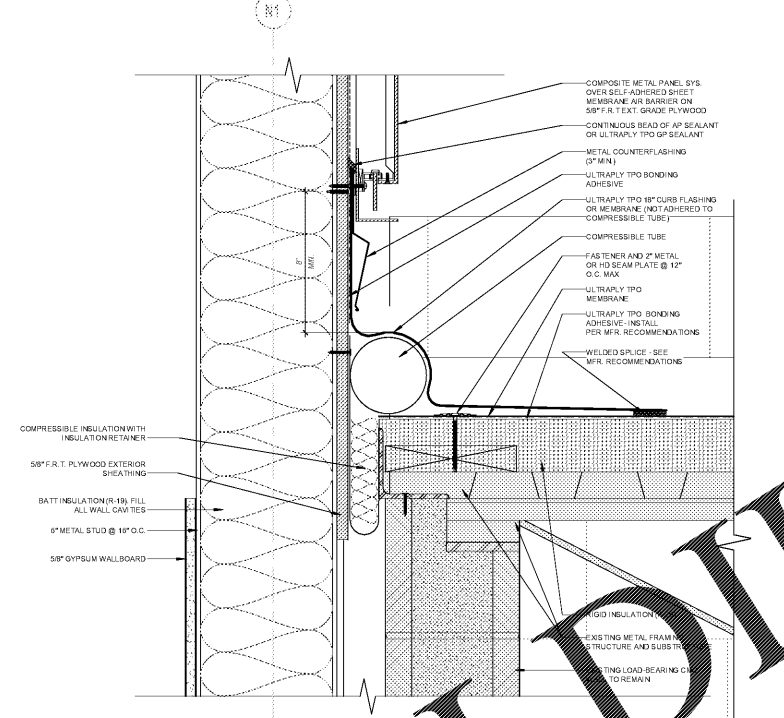


8 ROOF TO WALL - EXPANSION JOINT
A521 3" = 1'-0"

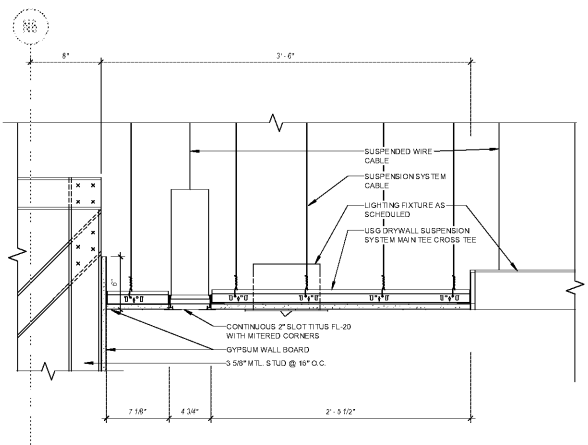


10 SECT. DTL. - SHOWROOM CEILING
A521 1 1/2" = 1'-0"

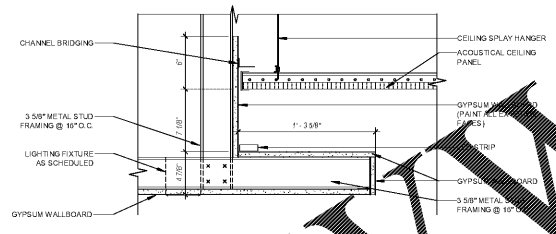



7 SECT. DTL. - CHANGE CEILING
A521 1 1/2" = 1'-0"

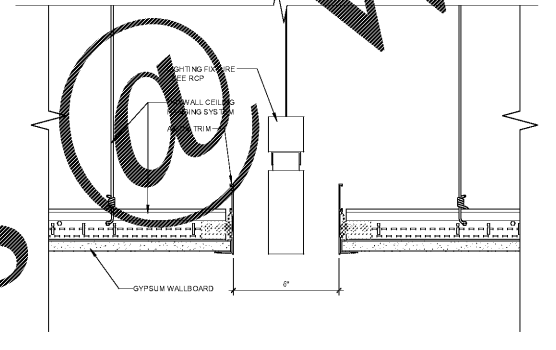


6 CEILING SECTION - SERVICE DR. CEILING
A521 3" = 1'-0"

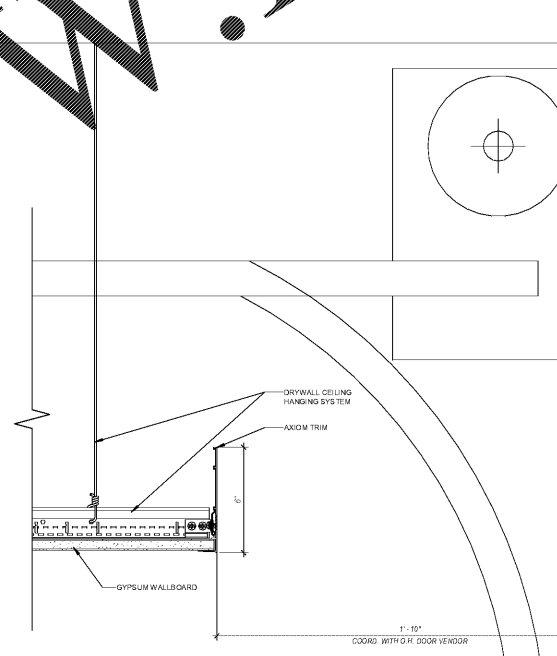


5 CEILING SECTION - O.H. DOOR
A521 3" = 1'-0"

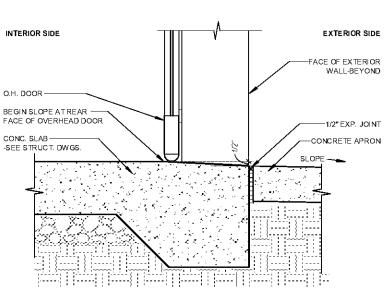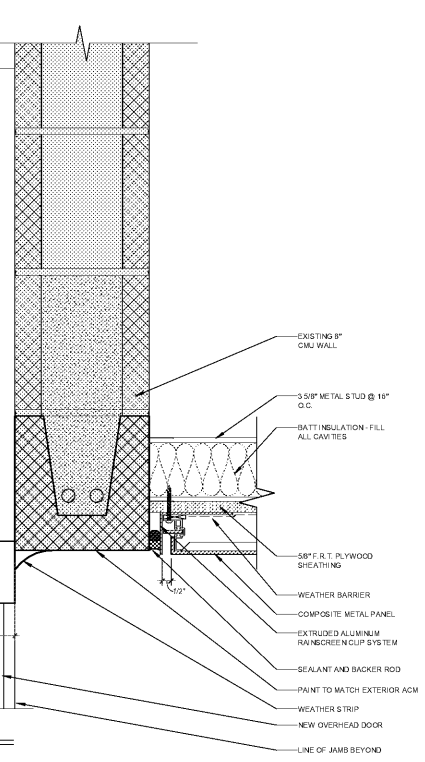

4 O.H. DOOR @ SLAB
A521 1 1/2" = 1'-0"

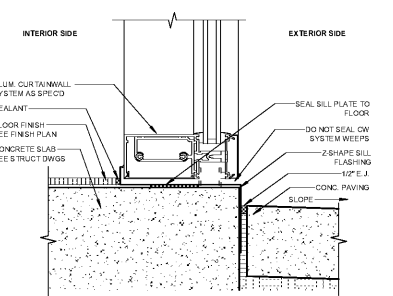

1 CURTAINWALL @ SLAB
A521 3" = 1'-0"

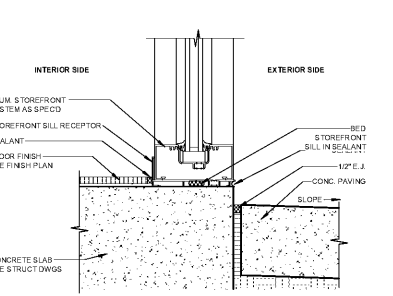

2 STOREFRONT @ SLAB
A521 3" = 1'-0"

Order Plans

JIM ELLIS CADILLAC, esanchez.rvt
D:\esanchez\18018...
8/31/2018 3:07 PM