





Signed & Sealed: 31 AUG 2018

Rev	Date	Comments

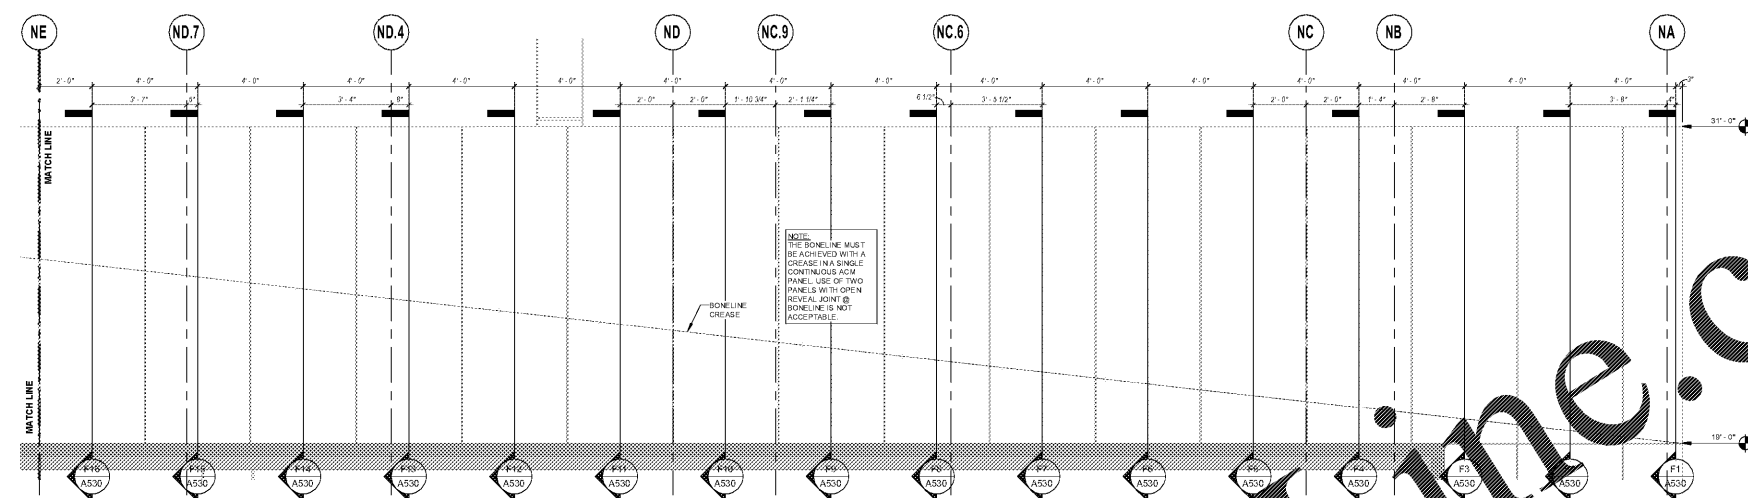

1 Partial Front Facade Elevation Detail - Part A
A530
3/8" = 1'-0"

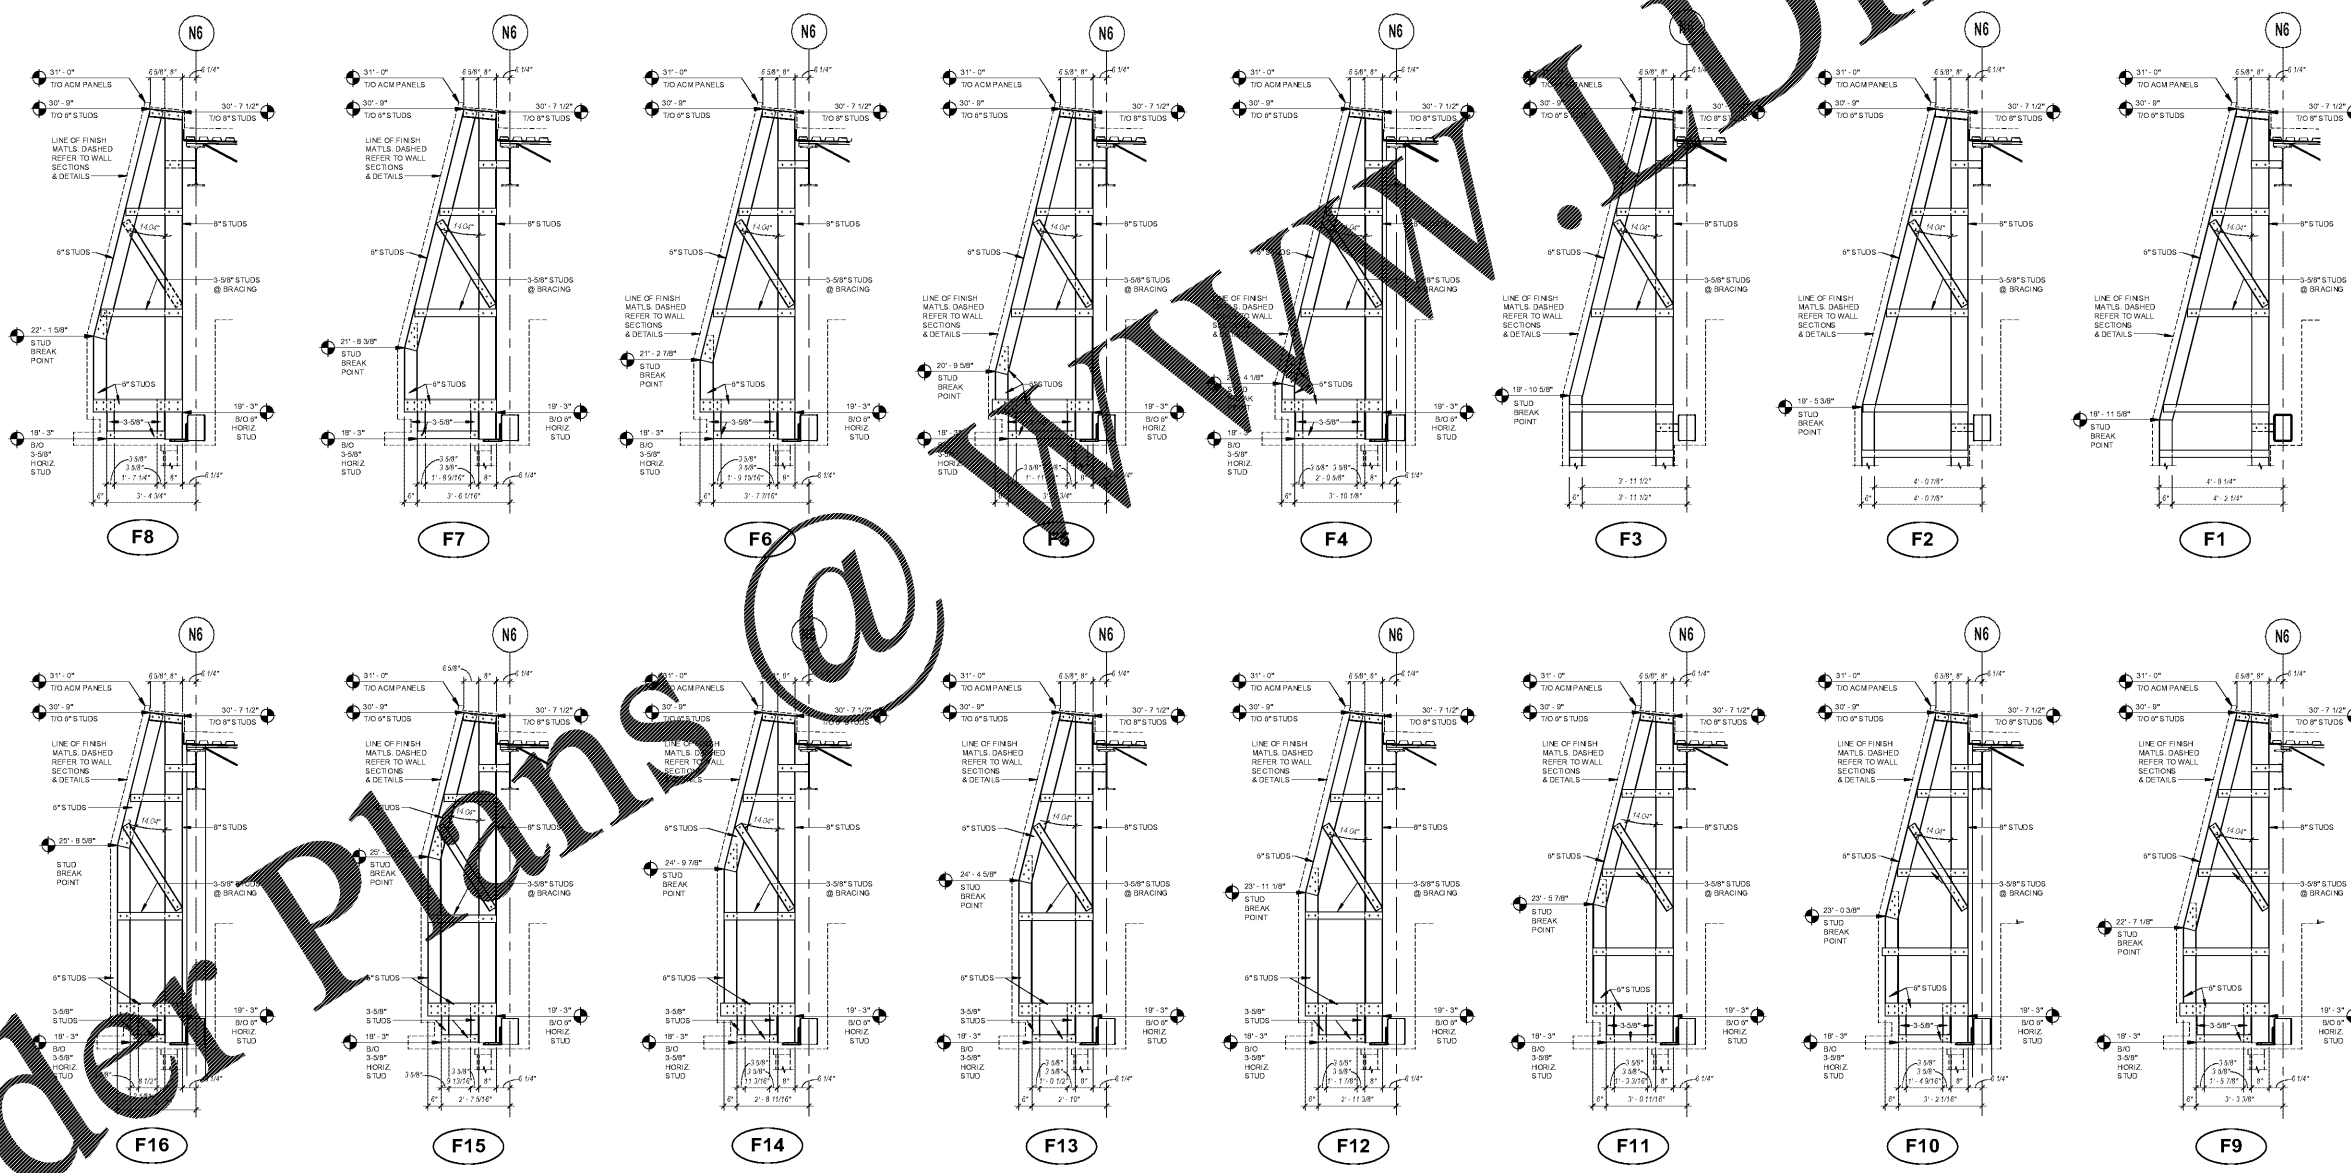

BID SET

Every Contractor or Subcontractor, by submitting a bid for this project declares that they have reviewed all aspects of this project and have included all work required to provide a complete project that meets all building codes.

If questions or discrepancies are found between trades, bidders should be submitted by the building General Contractor as a Request for Information on form back and forth. These questions will be issued to all Bidders in Atlanta. No consideration will be given after the bid date for issues that could clearly have been assumed during the bidding process.

Information to all Bidders:
For more information about this bid, including a list of the permit documents, instructions to bidders, Responsibility Chart, answers to RFIs, etc., go to project website. Note the address will be provided to bidders with invitation to bid.

It is the responsibility of ALL Bidders to become familiar with this bid and the additional information that is contained herein. If you do not have access to the internet you MUST contact your General Contractor for this information. NO Change Orders will be accepted for not reviewing this information.

No consideration will be given for Change Order Requests based on any of the following:

- Items requiring clarification but not clearly indicated as an exception on the bid.
- Items requiring clarification but not submitted to Architect as a request for information during bidding.
- Items deemed to be industry standard for a particular system or assembly.
- Items that can reasonably be inferred or assumed from contract documents.



Client:
JIM ELLIS CADILLAC
5880 PEACHTREE BLVD
ATLANTA, GA 30341

Project:
JIM ELLIS CADILLAC
5880 PEACHTREE BLVD
ATLANTA, GA 30341

Project Number: 18020
Drawn By: TFL
Checked By: AEA / ES
Approved By: YSM

Sheet Title:
BONELINE FRAMING DETAILS (FRONT/PRIMARY)
Sheet Number:

A530

Order Plans @
 JIM ELLIS CADILLAC_ean@ez.net
 8/31/2018 4:07 PM