

Signed & Sealed: 31 AUG 2018

Copyright © 2018 YSM Design, P.C.  
All rights reserved. Reproduction, computer file, text data, notes and other documents and information contained herein, in whole or in part, without written permission of YSM Design, P.C. is strictly prohibited. Any reuse, modification, or distribution of this information is prohibited.

Rev	Date	Comments

**BID SET**

Every Contractor or Subcontractor, by submitting a bid for this project declares that they have reviewed all aspects of this project and have included all work required to provide a complete project that meets all building codes.

If questions or discrepancies are found between trades, bidders should be submitted by the building General Contractor as a Request for Information to the Bidder. These clarifications will be issued to all Bidders in Atlanta. No consideration will be given after the bid date for issues that could clearly have been answered during the bidding period.

Information to all Bidders:  
For more information about this bid, including a list of the most current documents, instructions to bidders, Responsibility Chart, answers to RFI, etc., go to project website. Note this address will be provided to bidders with invitation to bid.

It is the responsibility of ALL Bidders to become familiar with this bid and the additional information that is contained therein. If you do not have access to the internet you MUST contact your General Contractor for this information. No Change Orders will be accepted for not reviewing this information.

No consideration will be given for Change Order Requests based on any of the following:

- Items requiring clarification but not clearly indicated as an exception on the bid.
- Items requiring clarification but not submitted to Architect as a request for information during bidding.
- Items deemed to be industry standard for a particular system or assembly.
- Items that can reasonably be inferred or assumed from contract documents.




Client:  
**JIM ELLIS CADILLAC**  
5880 PEACHTREE BLVD  
ATLANTA, GA 30341


Project:  
**JIM ELLIS CADILLAC**  
5880 PEACHTREE BLVD  
ATLANTA, GA 30341

Project Number: 18020  
Drawn By: TFL  
Checked By: AEA / ES  
Approved By: YSM

Sheet Title:  
**BONELINE FRAMING DETAILS (FRONT/PRIMARY)**  
Sheet Number:  
**A531**

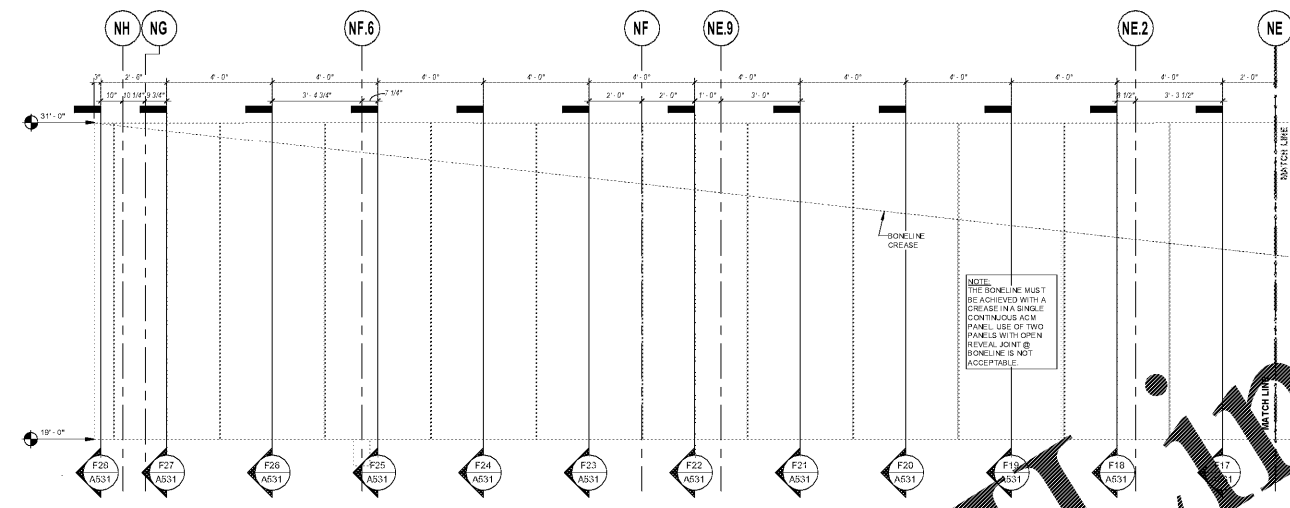

1 Partial Front Facade Elevation Detail - Part B  
A531 3/8" = 1'-0"

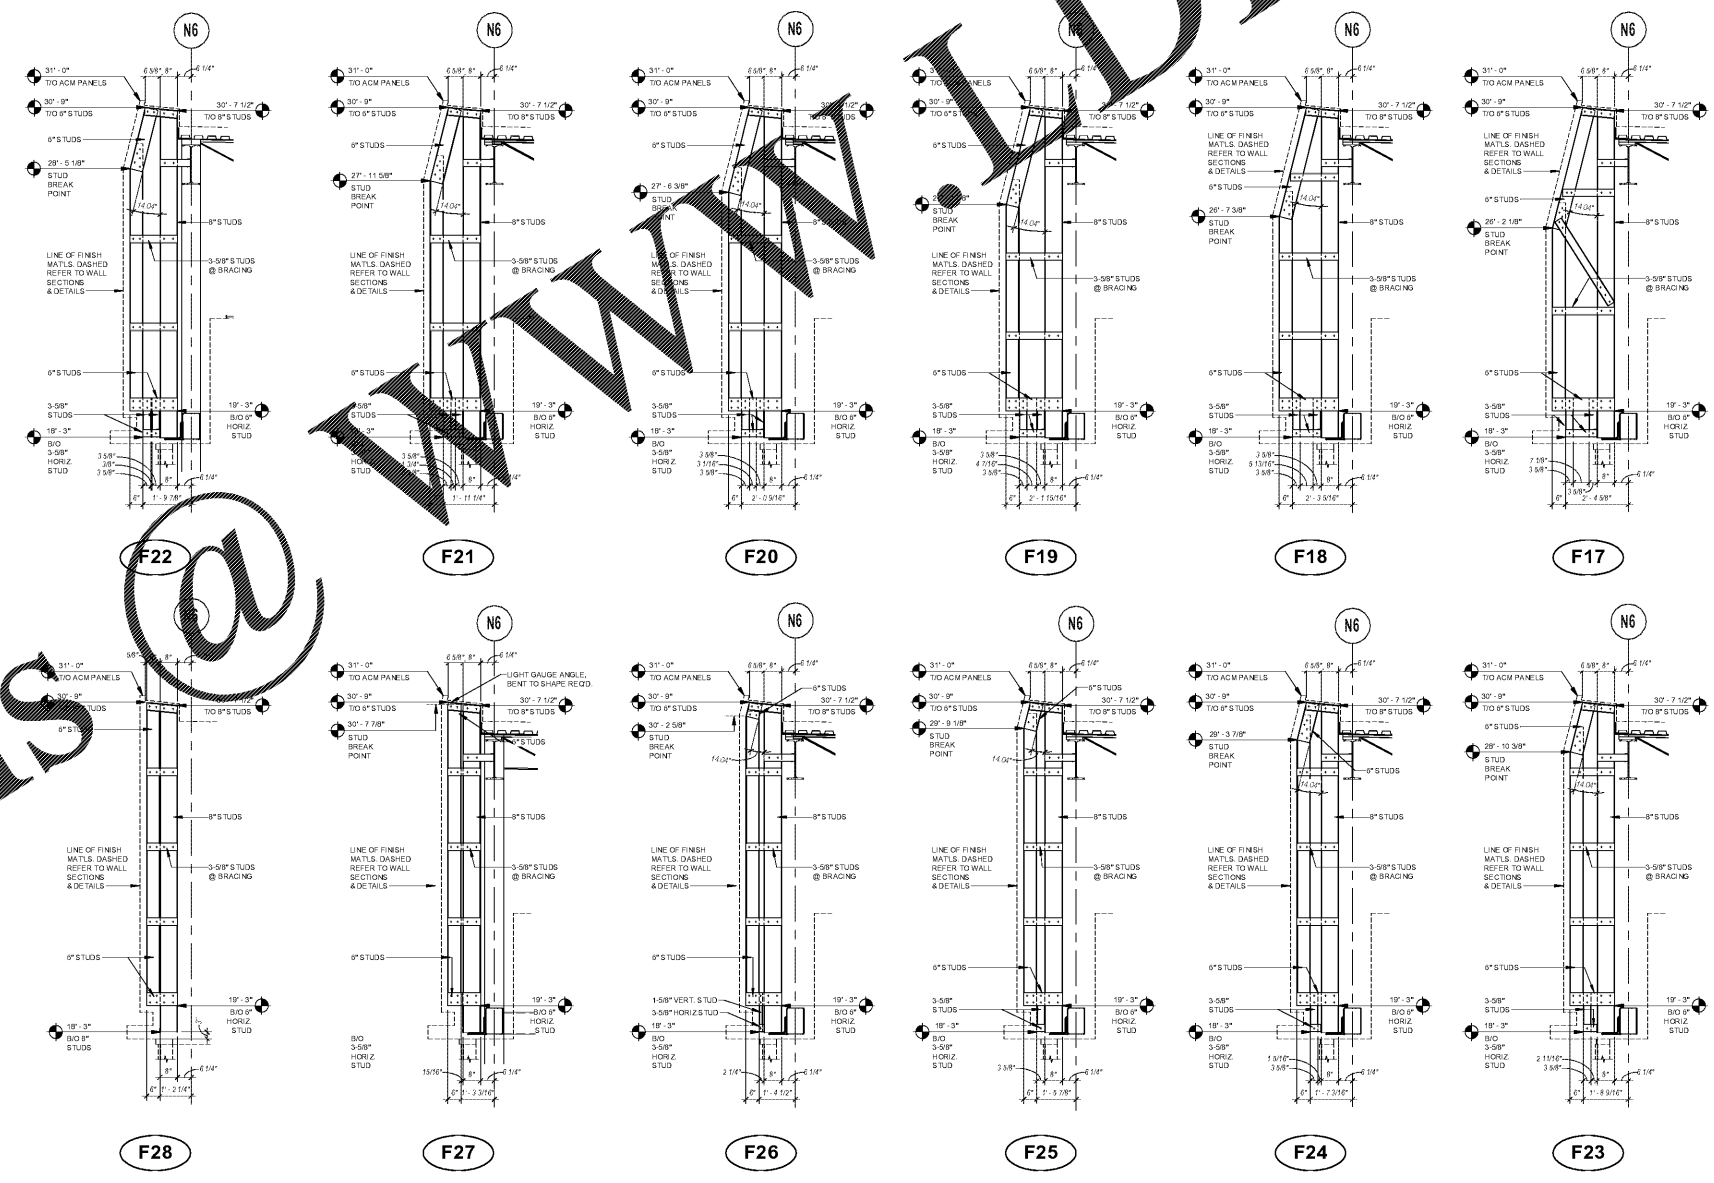

D:\esanz\2018\9312018 404\JIM ELLIS CADILLAC\_esanz\ez.rvt

Order Plans @

WWW.WDLINE.COM

WWW.WDLINE.COM

NEEDED FOR CONSTRUCTION