


**HOLLOW METAL FRAMES
F01-F05**

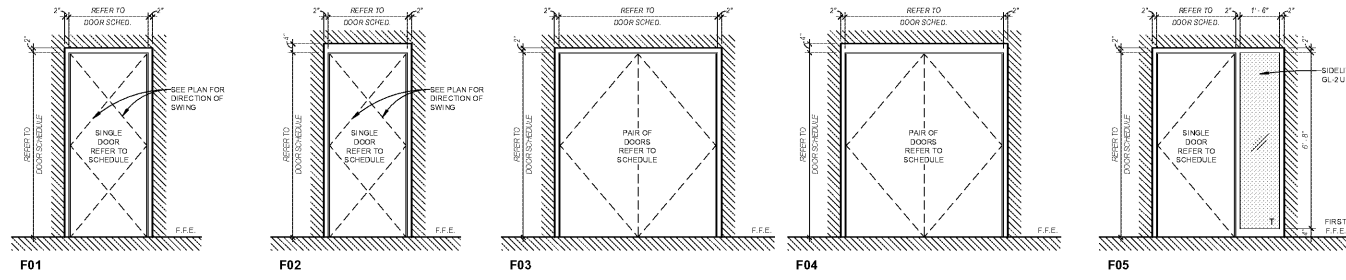

1 Silicone Caulking @ Butt Glazing
A611 1/2" x 1/2"


GLAZING NOTES			
1. EXTERIOR GLAZING SHOP DRAWINGS MUST INDICATE WIND LOADING USED FOR DESIGN CALCULATIONS IN ALL JURISDICTIONS. SEE BELOW FOR ADDITIONAL NOTES IN FLORIDA, ENGINEERING FOR CURTAIN WALLS AND STOREFRONTS MAY AT THE DISCRETION OF THE AUTHORITY HAVING JURISDICTION, REQUIRE A STATE OF GEORGIA LICENSED ENGINEER'S SEAL.			
GLAZING SCHEDULE			
TAG	COLOR FINISH	MATERIAL	BASIS OF DESIGN
GL-1	CLEAR LOW-E	1" INSULATED UNIT	VITRO ARCHITECTURAL GLASS SOLUTION 72 W/ 5/16" CLEAR GLASS VLT = 71.5% GC = 33%
GL-2	CLEAR	1/4" GLASS	LOCAL GLASS SUPPLIER
GL-3	LAMINATED	1/4" OVERALL THICKNESS W/ 1/16" LAMINATED - GS TO 1/12" CONTACT - BIRMANA HAS T&I (855) 579-2225 BIRMANA@MCGORRY.COM	MCGORRY GLASS
GL-4	CLEAR	1/2" TEMPERED GLASS	1/2" TEMPERED GLASS
GF-1	FROSTED FILM	TRANSLUCENT POLYESTER FILM APPLY TO 1/4" W/ GLAZING BETWEEN ADJACENT SHOWROOM APPLY TO ADJACENT FACE OF GLASS	SHAFARA SHOWN - GLAZE

NOTE: ALL EXTERIOR GLAZING MUST MEET STATE ENERGY CODES, EITHER BY MEETING PRESCRIBED VALUES FOR U-VALUE AND SHGC OR BY MEETING PERFORMANCE REQUIREMENTS SET FORTH IN THIS ENERGY ANALYSIS REPORT.
T = TEMPERED
ALL INTERNAL GLASS TO BE LOW-IRON / CLEAR

ysm DESIGN
5575 AUTUMN DRIVE, SUITE 107, ATLANTA, GA 30341
1320 Ellsworth Industrial Blvd
Suite A-100
Atlanta GA 30318
404-249-4555
404-355-6396
www.ysm.com

Signed & Sealed: 31 AUG 2018

**BUTT GLAZED GLASS FRAMES
F10-F31**

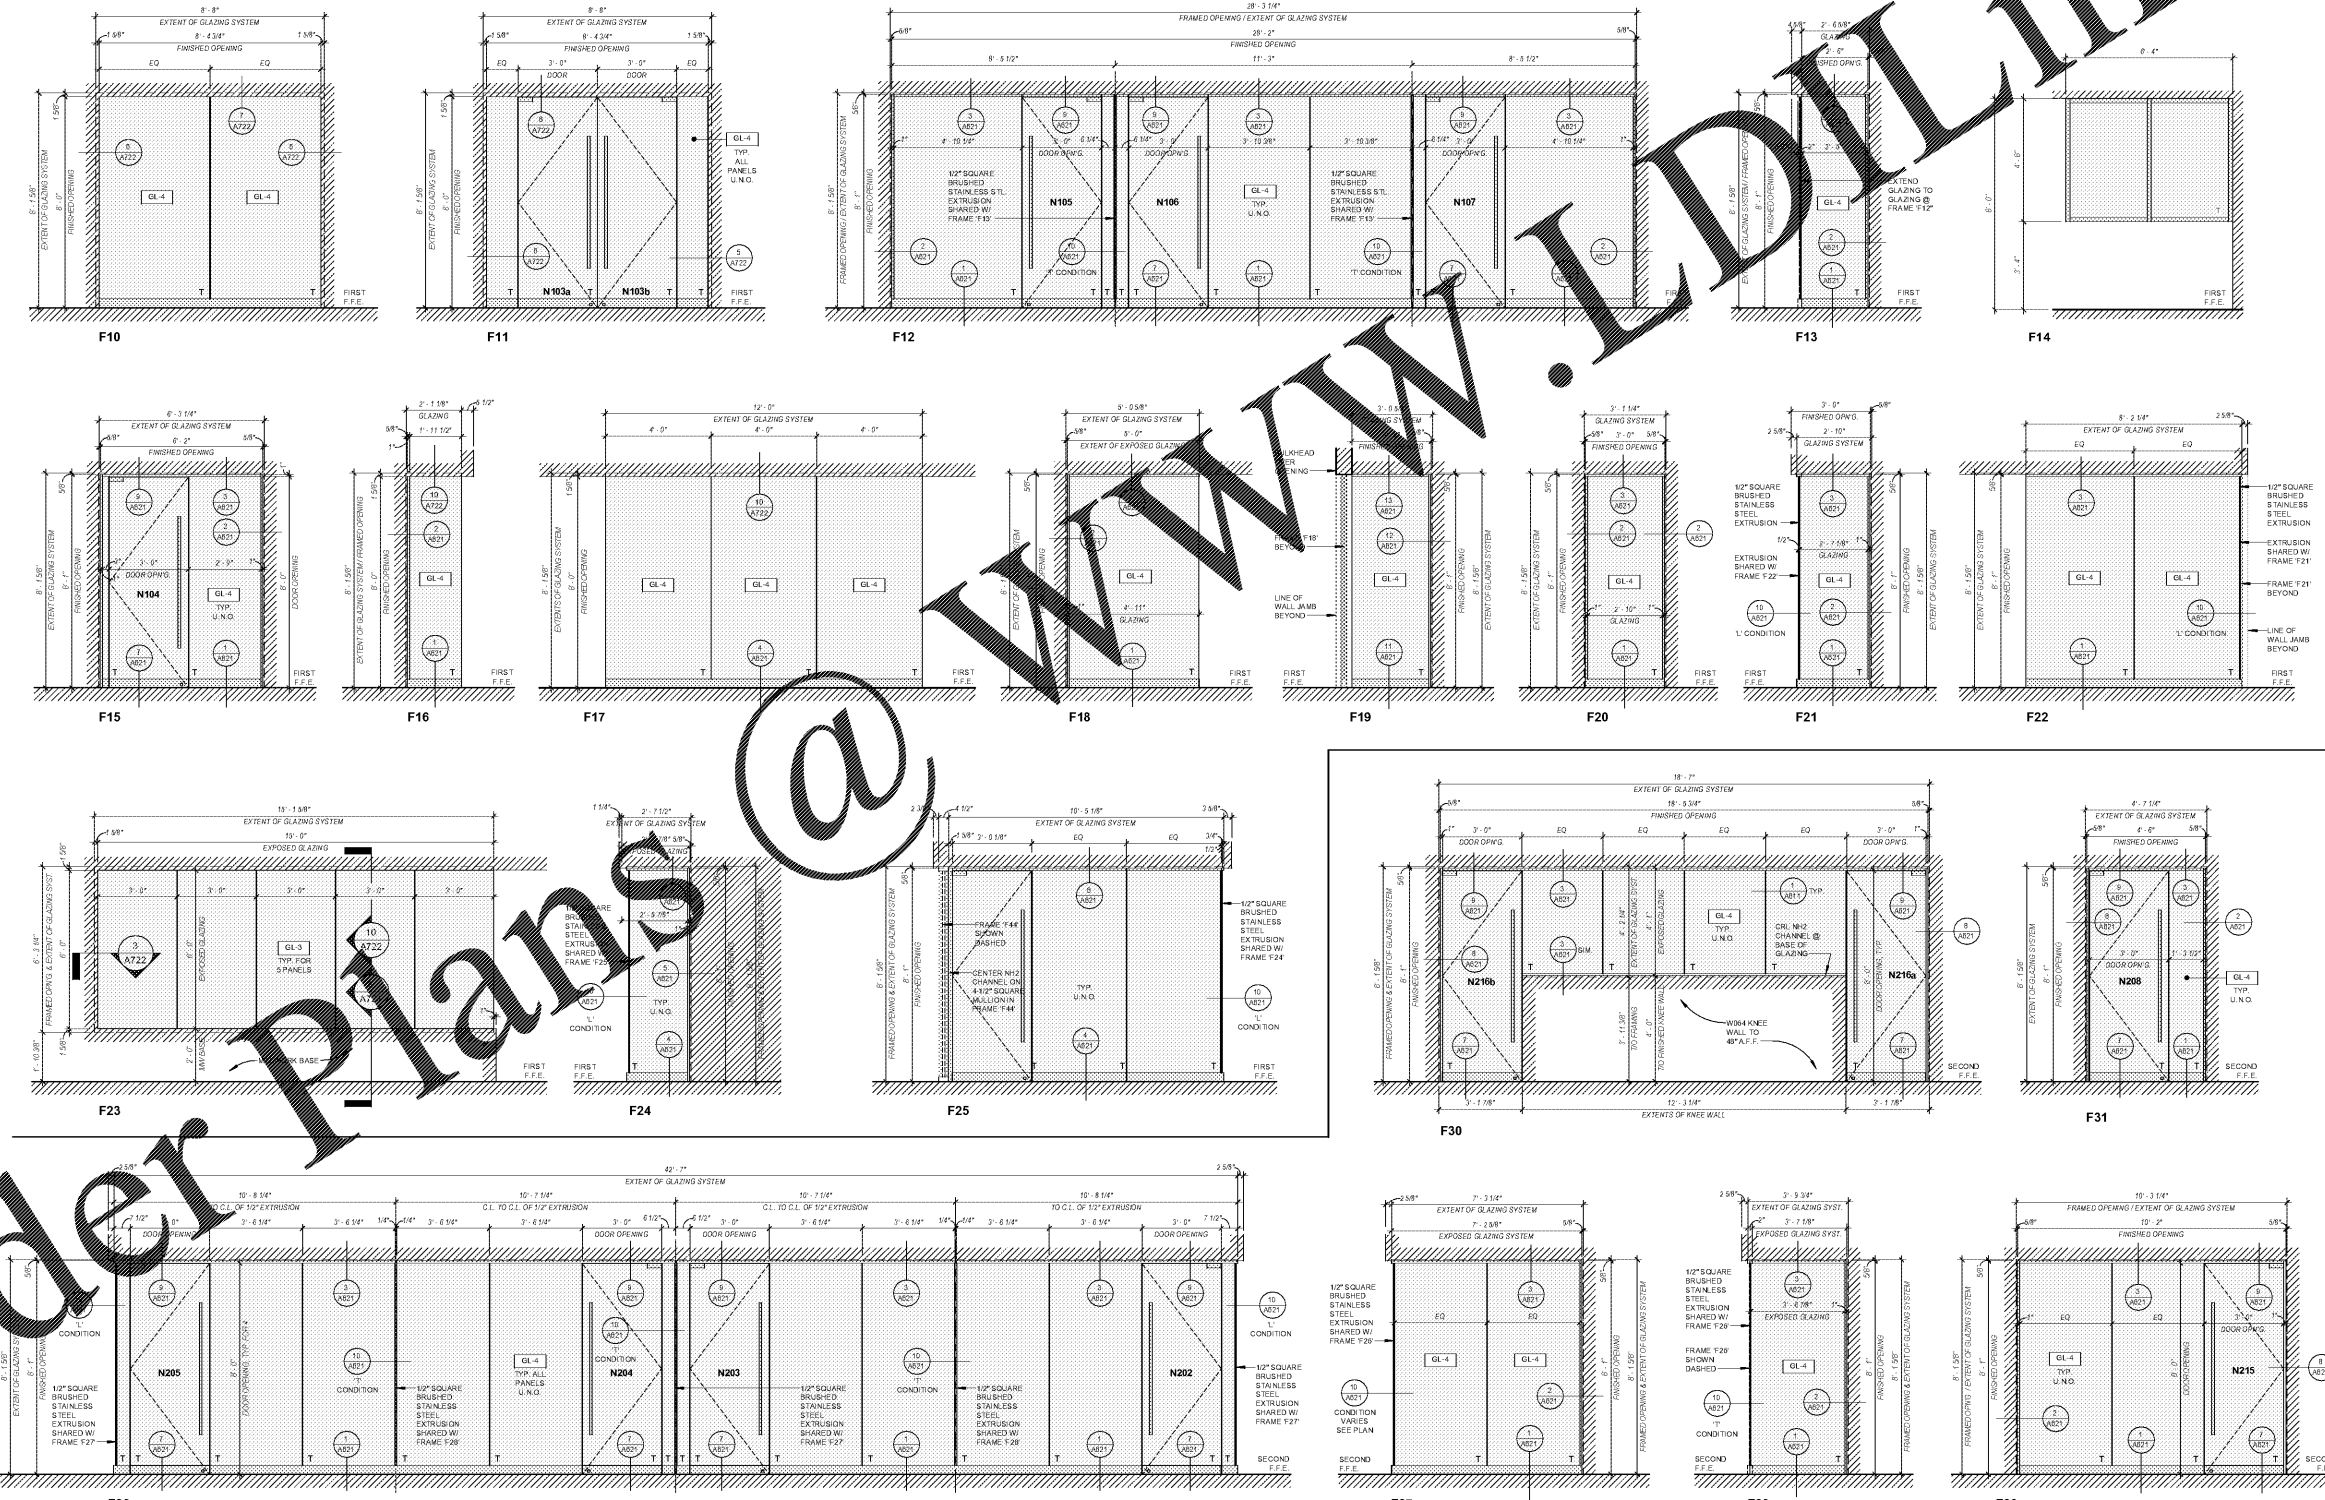

Rev	Date	Comments

BID SET
Every Contractor or Subcontractor, by submitting a bid for this project, certifies that they have reviewed all aspects of this project and have included all work required to provide a complete project that meets all building codes.
No consideration will be given for any change order requests based on any of the following:
1. Items requiring clarification but not clearly indicated as an exception on the bid set.
2. Items requiring clarification but not submitted to Architect as a request for information during bid set.
3. Items deemed to be industry standard for a particular system or assembly.
4. Items that can reasonably be inferred or assumed from contract documents.
Information to all Bidders:
For more information about this bid, including a list of the most current documents, visitations to Bidders, Responsibility Chart, answers to RFI, etc., go to project website. Note: this address will be provided to bidders with invitation to bid.
It is the responsibility of ALL Bidders to become familiar with this set and the additional information that is contained therein. It is not the responsibility of the Architect or A/E/C to provide any clarification or information to Bidders. No change orders will be accepted for not reviewing this information.
No consideration will be given for any change order requests based on any of the following:
1. Items requiring clarification but not clearly indicated as an exception on the bid set.
2. Items requiring clarification but not submitted to Architect as a request for information during bid set.
3. Items deemed to be industry standard for a particular system or assembly.
4. Items that can reasonably be inferred or assumed from contract documents.

PRO BUILDING SYSTEMS
DESIGN BUILD CONTRACTORS

Client:
JIM ELLIS CADILLAC
5880 PEACHTREE BLVD
ATLANTA, GA 30341

Project:
JIM ELLIS CADILLAC
5880 PEACHTREE BLVD
ATLANTA, GA 30341

Project Number: 18020
Drawn By: TFL
Checked By: ES / AEA
Approved By: YSM

Sheet Title:
FRAME ELEVATIONS

Sheet Number:
A611

D:\esanz\2018-09-14
 8/31/2018 4:00 PM
 JIM ELLIS CADILLAC_sanz@tfl.com

Order Plans @ WWW.IDOLINE.COM