



Signed & Sealed: 31 AUG 2018

Copyright © 2018 YSM Design, P.C.  
All rights reserved. Reproduction, computer file, text data, notes and other documents and information contained herein, in whole or in part, without written permission of YSM Design, P.C., is prohibited. Reproduction without notice is checked and only valid in the original drawing.

Rev	Date	Comments

**BID SET**

Every Contractor or Subcontractor, by submitting a bid for this project declares that they have reviewed all aspects of this project and have included all work required to provide a complete project that meets all building codes.

If questions or discrepancies are found between trades, bidders should be submitted by the building General Contractor as a Request for Information on form A703. These questions will be issued to all Bidders in Atlanta. No consideration will be given after the bid date for issues that could clearly have been assumed during the bidding period.

Information to all Bidders:  
For more information about this bid, including a list of the most current documents, visitations to Bidders, Responsibility Chart, answers to RFI, etc., go to project website. Note this address will be provided to bidders with invitation to bid.

It is the responsibility of ALL Bidders to become familiar with this set and the additional information that is contained herein. If you do not have access to the internet you MUST contact your General Contractor for this information. NO CHANGE ORDERS will be accepted for not reviewing this information.

No consideration will be given for Change Order Requests based on any of the following:

- Items requiring clarification but not clearly indicated as an exception on the bid.
- Items requiring clarification but not submitted to Architect as a request for information during bidding.
- Items deemed to be industry standard for a particular system or assembly.
- Items that can reasonably be inferred or assumed from contract documents.

PRO BUILDING SYSTEMS  
DESIGN BUILD CONTRACTORS


Client:  
**JIM ELLIS CADILLAC**  
5880 PEACHTREE BLVD  
ATLANTA, GA 30341

Project:  
**JIM ELLIS CADILLAC**  
5880 PEACHTREE BLVD  
ATLANTA, GA 30341


Project Number: 18020  
Drawn By: Author  
Checked By: Checker  
Approved By: Approver

Sheet Title:  
**MILLWORK**


Sheet Number:  
**A703**

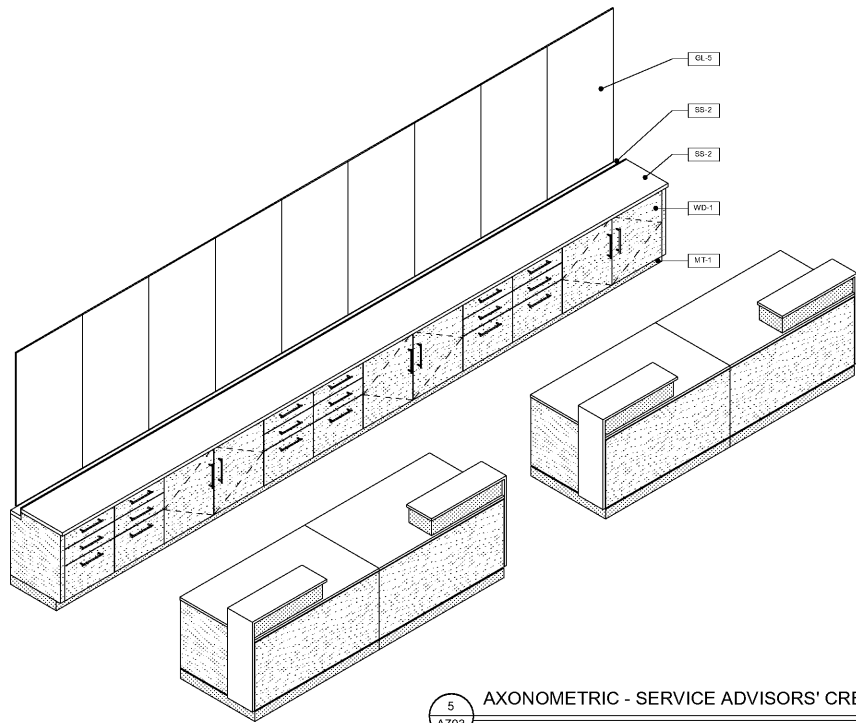


5 AXONOMETRIC - SERVICE ADVISORS' CREDEZA & DESKS  
A703

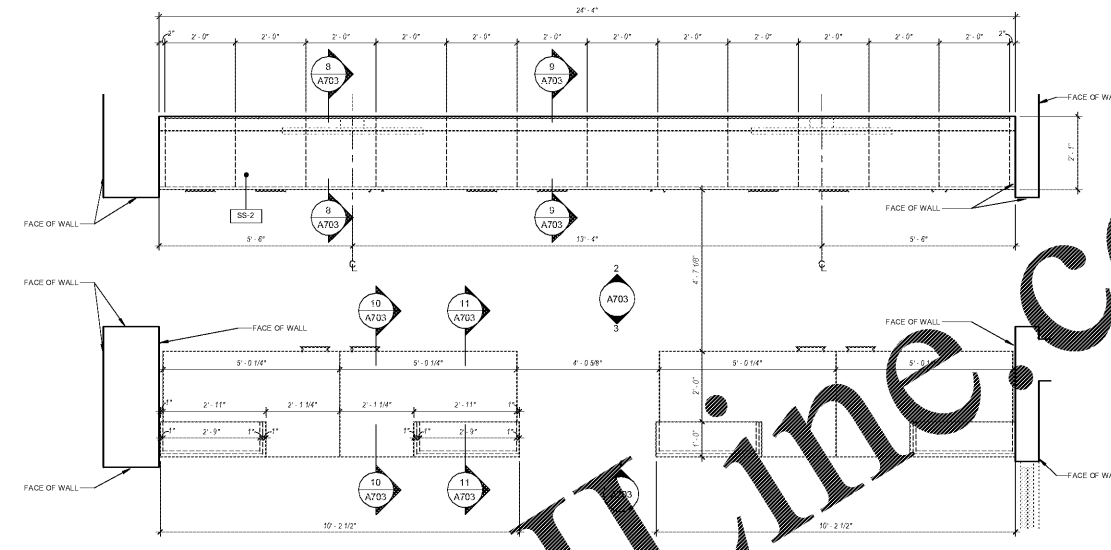


1 MILLWORK - SERVICE WRITE-UPS & CREDEZA  
A703

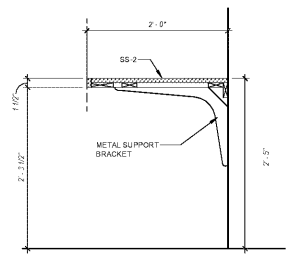


7 MILL SECTION - MILLWORK @ WORKROOM  
A703 1" = 1'-0"

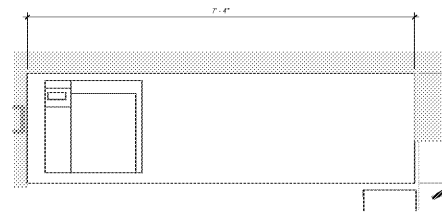


6 MILLWORK - SERVICE ADVISORS' WORKROOM  
A703 3/4" = 1'-0"

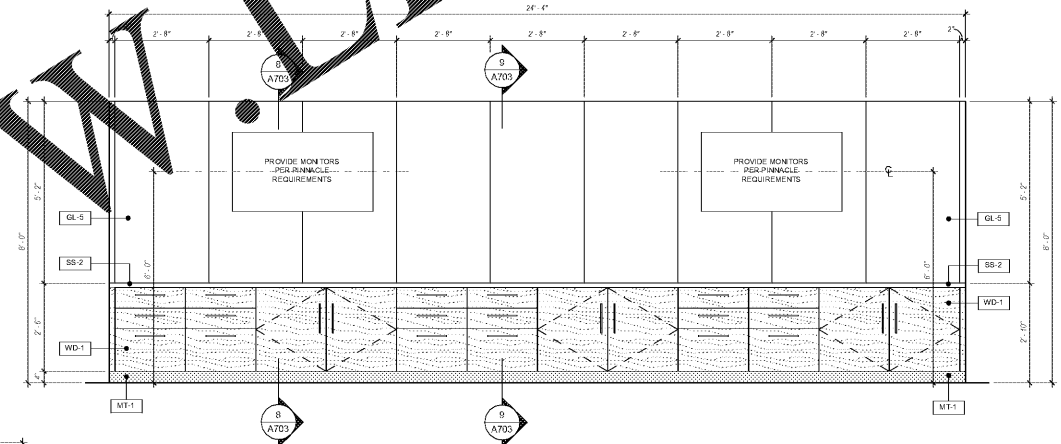


2 ELEV. 01 - SERVICE ADVISORS' CREDEZA  
A703 1/2" = 1'-0"

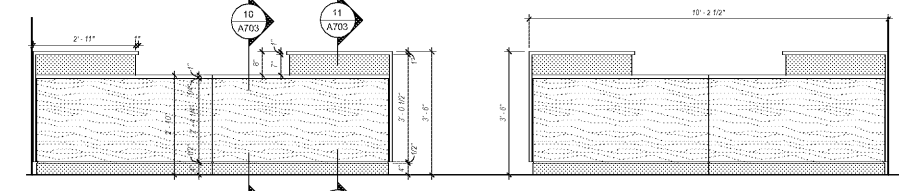


4 ELEV. 03 - SERVICE ADVISORS' DESKS  
A703 1/2" = 1'-0"

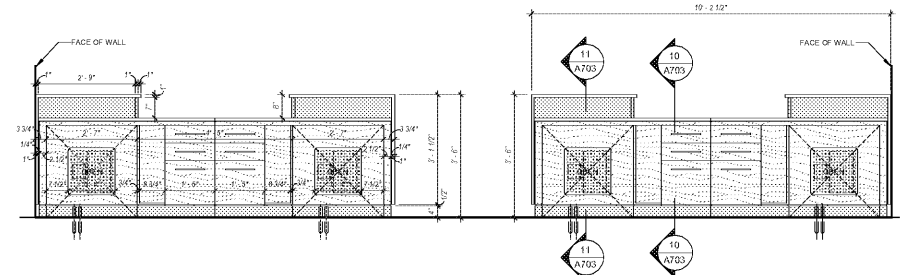


3 ELEV. 02 - SERVICE ADVISORS' DESKS  
A703 1/2" = 1'-0"

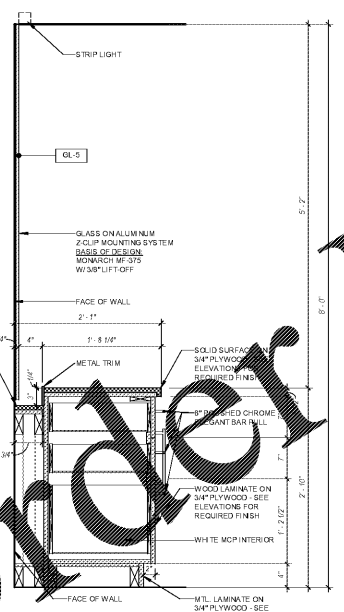


9 SECT. 02 - SERVICE CREDEZA  
A703 1" = 1'-0"

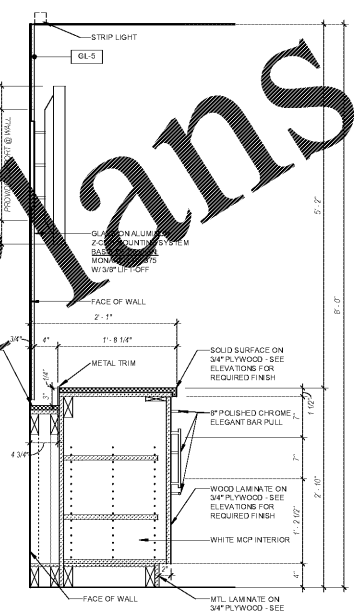

8 SECT. 01 - SERVICE CREDEZA  
A703 1" = 1'-0"

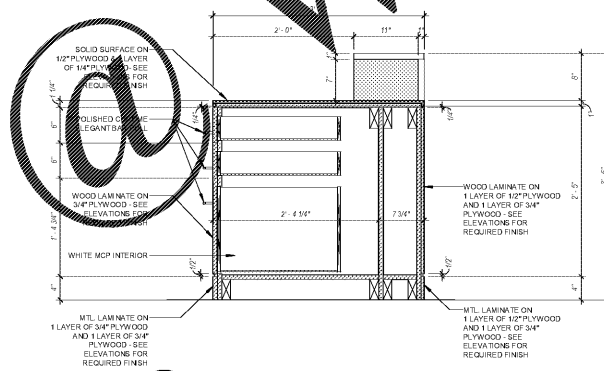

10 SECTION 01 - SERVICE WRITE-UP  
A703 1" = 1'-0"

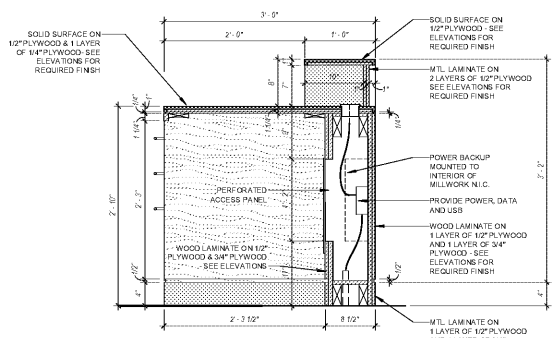

11 SECTION 02 - SERVICE WRITE-UP  
A703 1" = 1'-0"

Order Plans  
 JIM ELLIS CADILLAC, estimator vt  
 8/31/2018 4:00 PM  
 D:\esmas\2018\8312018 4:00 PM