


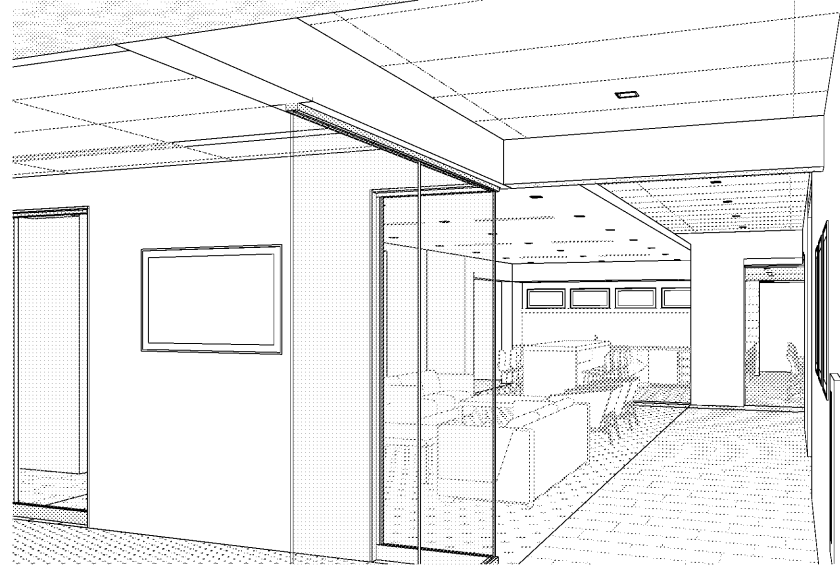


08
A902 INTERIOR PERSPECTIVE 08



07
A902 INTERIOR PERSPECTIVE 07



06
A902 INTERIOR PERSPECTIVE 06

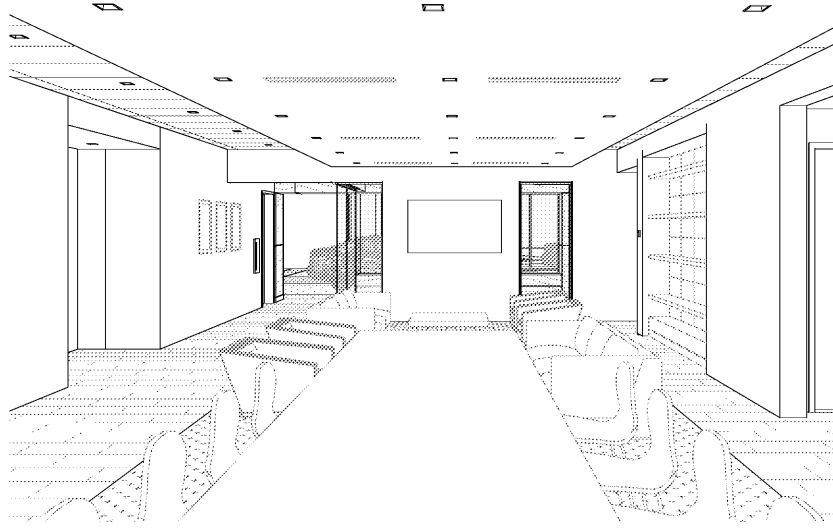

05
A902 INTERIOR PERSPECTIVE 05




04
A902 INTERIOR PERSPECTIVE 04




03
A902 INTERIOR PERSPECTIVE 03



02
A902 INTERIOR PERSPECTIVE 02

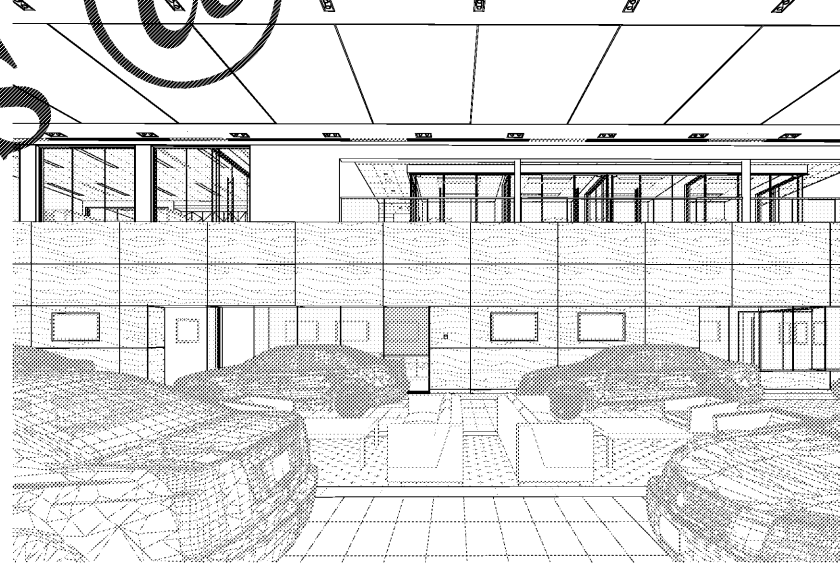

01
A902 INTERIOR PERSPECTIVE 01

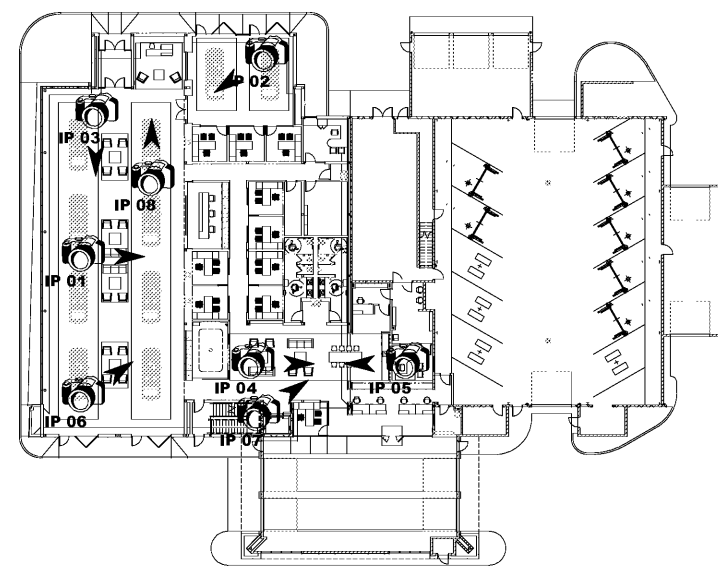

9
A902 KEY PLAN
3/64" = 1'-0"

ysm DESIGN
S.E.T. & AUTOMOTIVE DESIGN CONSULTING
1320 Ellsworth Industrial Blvd
Suite A-100
Atlanta GA 30318
404-249-4555
404-355-6394
www.ysm.com

PRO BUILDING SYSTEMS
DESIGN BUILD CONTRACTORS

Signed & Sealed: 31 AUG 2018
Copyright © 2018 YSM Design, P.C.
All rights reserved. Specifications, computer files, text data, notes and other documents and information prepared by YSM Design, P.C. shall remain the property of YSM Design, P.C. and shall not be reproduced, stored in a retrieval system, or transmitted in any form or by any means, electronic, mechanical, photocopying, recording, or by any information storage and retrieval system, without the prior written permission of YSM Design, P.C. or its authorized representative. No part of this drawing shall be used in any other project without the prior written permission of YSM Design, P.C.

Rev	Date	Comments

BID SET
Every Contractor or Subcontractor, by submitting a bid for this project declares that they have reviewed all aspects of this project and have included all work required to provide a complete project that meets all building codes.
If questions or discrepancies are found between trades, bidders should be submitted by the bidding General Contractor as a Request for Information to the bidders. These questions will be issued to all Bidders in Atlanta. No consideration will be given after the bid date for issues that could clearly have been assumed during the bidding period.
Information to all Bidders:
For more information about this bid, including a list of the most current documents, instructions to bidders, Responsibility Chart, answers to RFI, etc., go to project website. Note the address will be provided to bidders with invitation to bid.
It is the responsibility of ALL Bidders to become familiar with this site and the additional information that is contained herein. If you do not have access to the internet you MUST contact your General Contractor for this information. No Change Orders will be accepted for not reviewing this information.
No consideration will be given for Change Order Requests based on any of the following:
1. Items requiring clarification but not clearly indicated as an exception on the same bid.
2. Items requiring clarification but not submitted to Architect as a request for information during bidding.
3. Items deemed to be industry standard for a particular system or assembly.
4. Items that can reasonably be inferred or assumed from contract documents.

PRO BUILDING SYSTEMS
DESIGN BUILD CONTRACTORS

Client:
JIM ELLIS CADILLAC
5880 PEACHTREE BLVD
ATLANTA, GA 30341

Project:
JIM ELLIS CADILLAC
5880 PEACHTREE BLVD
ATLANTA, GA 30341

Project Number: 18020
Drawn By: Author
Checked By: Checker
Approved By: Approver

Sheet Title:
INTERIOR PERSPECTIVES

Sheet Number:
A902

D:\esmith\2018
9/27/2018 4:00 PM
JIM ELLIS CADILLAC_essmith.rvt

Order Plans @ WWW.VDLINE.COM