

In association with:

CCS Gym
 Expansion + Spirit
 Store
 for
**Chattanooga
 Christian School**



3354 Charger Dr.
 Chattanooga, TN 37409

This drawing is the property of
 Franklin Associates Architects Inc.
 Any use, reuse, reproduction, display
 or sale of this drawing without the
 express written consent of the Architect
 is strictly prohibited.

Copyright © 2018 | franklin architects



Construction
 Documents


Revisions		
No.	Issue	Date

Sheet Information		
Date	11/26/18	
Job No.	6774.3 / 6774.4	
Title		


ARCHITECTURAL
 BUILDING SECTIONS -
 GYM ADDITION

Sheet

A400

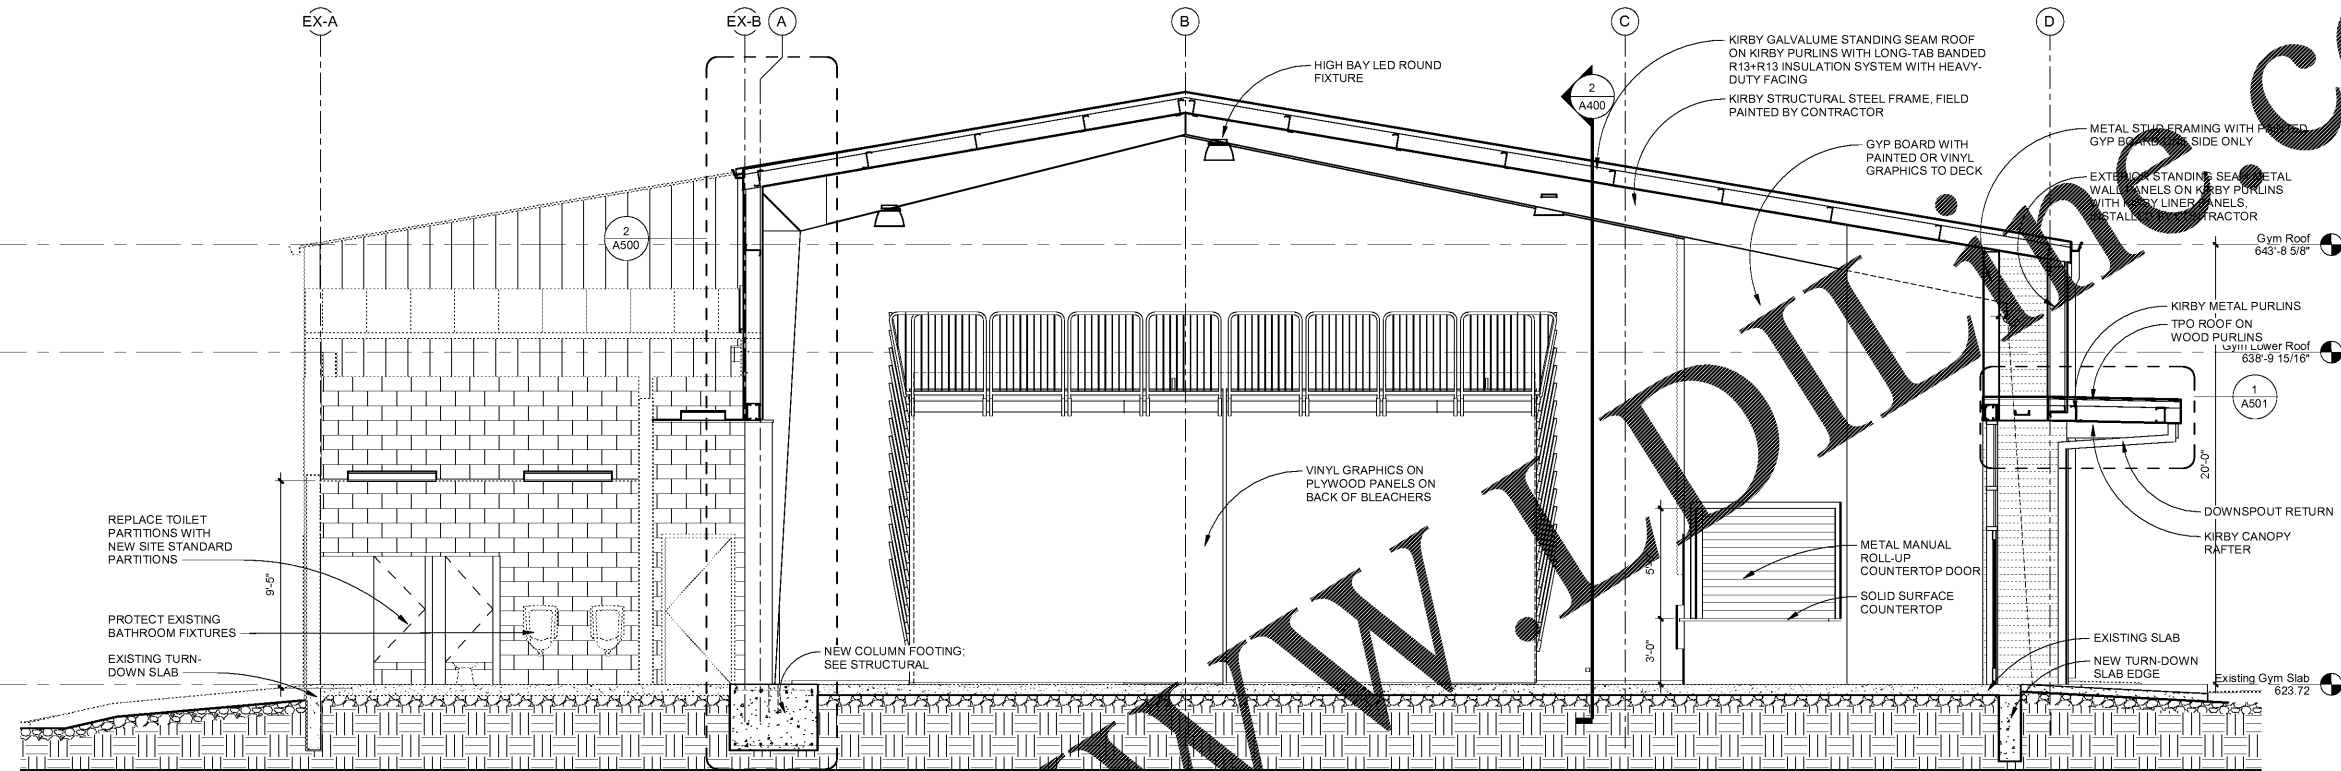

1 GYM ADDITION TRANSVERSE
 SCALE: 1/4" = 1'-0"

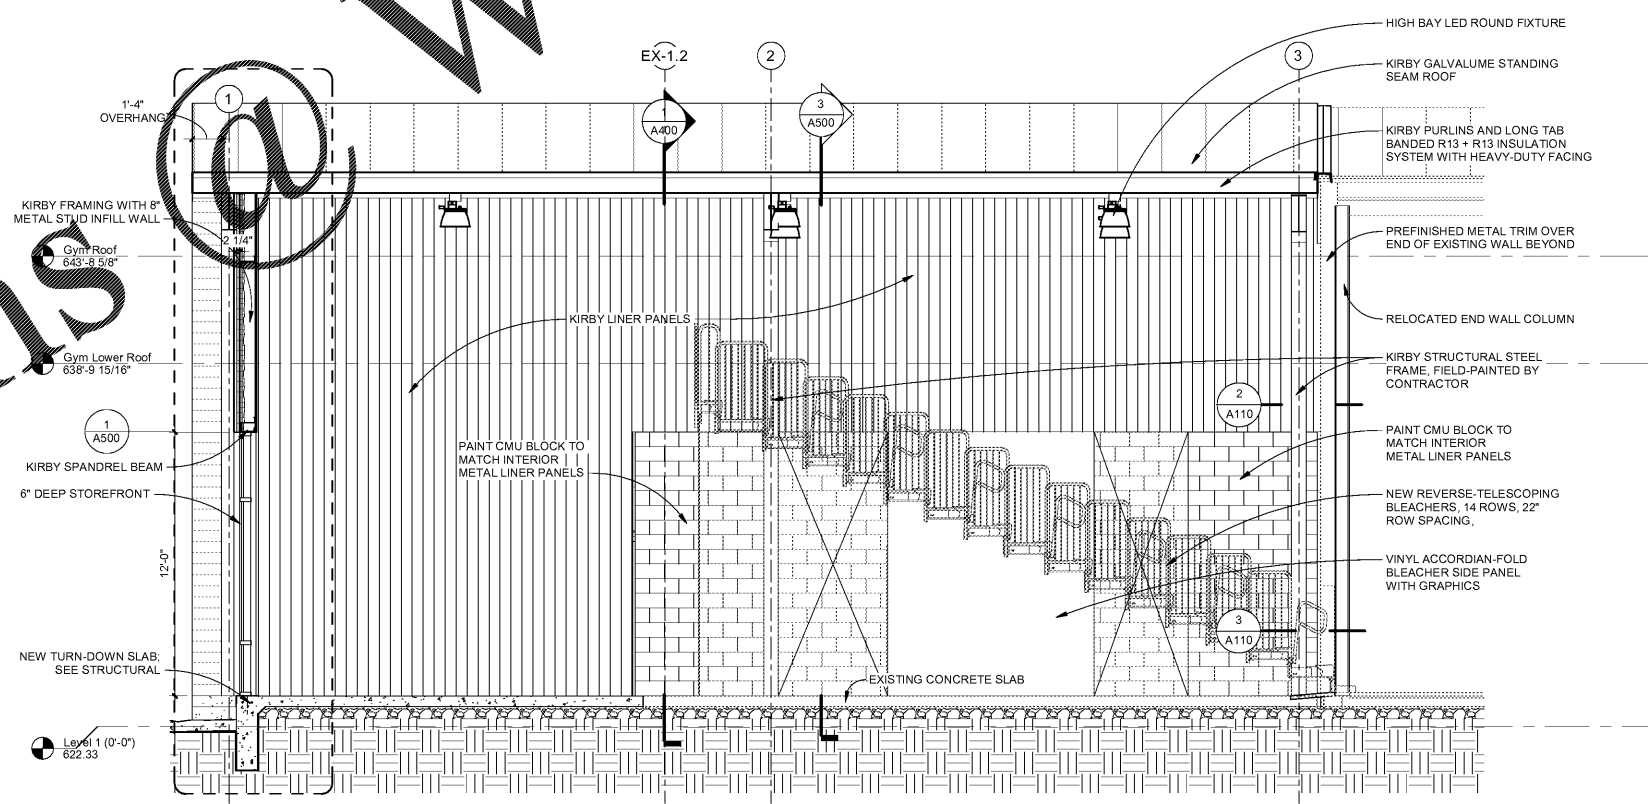

2 GYM ADDITION LONG.
 SCALE: 1/4" = 1'-0"

Last Plotted: 11/26/2018 1:43:56 PM

Order Plans

WWW.DIline.com