

In association with:

CCS Gym
 Expansion + Spirit
 Store

for
**Chattanooga
 Christian School**



3354 Charger Dr.
 Chattanooga, TN 37409

This drawing is the property of
 Franklin Associates Architects Inc.
 Any use, reuse, reproduction, display
 or sale of this drawing without the
 express written consent of the Architect
 is strictly prohibited.

Copyright © 2018 | franklin architects



Construction
 Documents



Revisions		
No.	Issue	Date
1	Revision 1	11-30-2018

Sheet Information	
Date	11/26/18
Job No.	6774.3 / 6774.4
Title	


ARCHITECTURAL
 BUILDING SECTIONS -
 SPIRIT SHOP

Sheet

A410

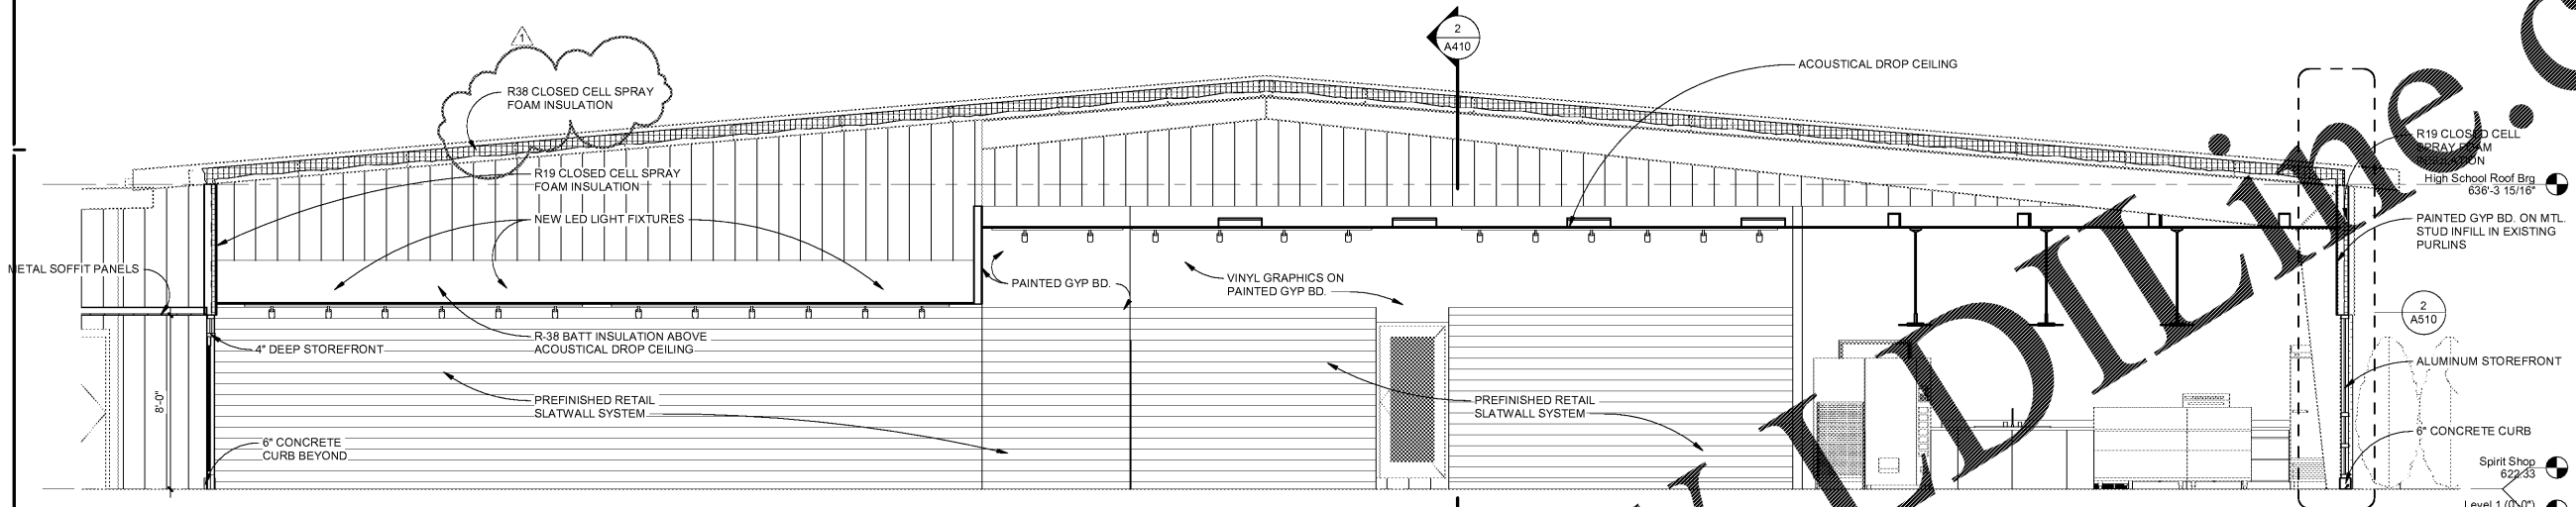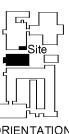

1 SPIRIT SHOP LONG.
 SCALE: 1/4" = 1'-0"

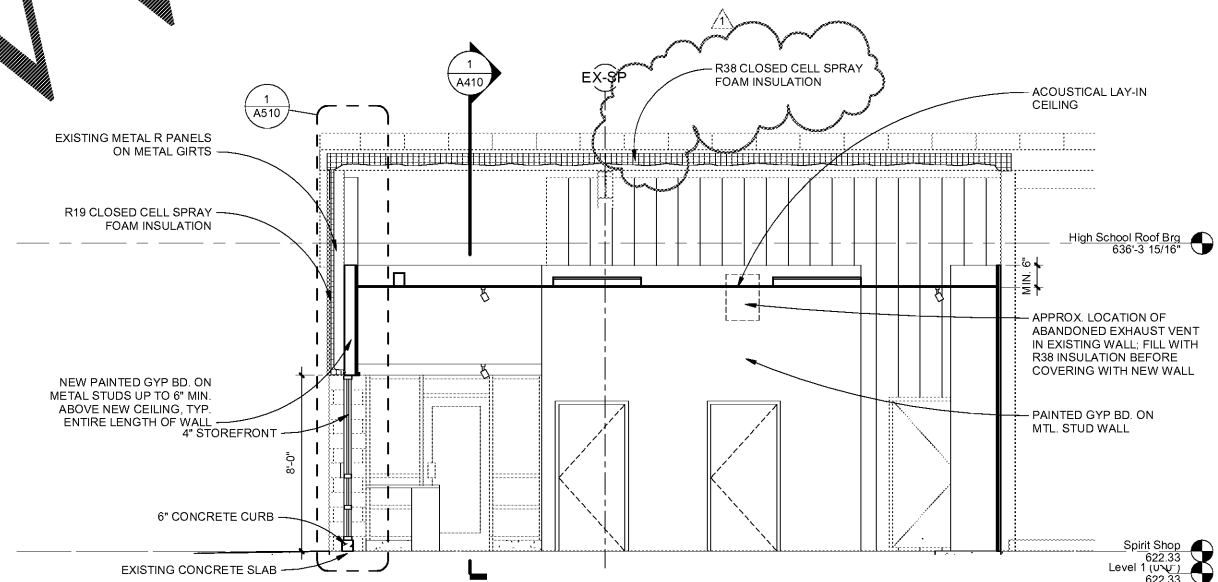

2 SPIRIT SHOP TRANSVERSE
 SCALE: 1/4" = 1'-0"

Order Plans @ WWW.LDILINE.COM