

In association with:

CCS Gym
 Expansion + Spirit
 Store

for
**Chattanooga
 Christian School**



3354 Charger Dr.
 Chattanooga, TN 37409

This drawing is the property of
 Franklin Associates Architects Inc.
 Any use, reuse, reproduction, display
 or sale of this drawing without the
 express written consent of the Architect
 is strictly prohibited.

Copyright © 2018 | franklin architects



Construction
 Documents

Revisions		
No.	Issue	Date

Sheet Information



Date	11/26/18
Job No.	6774.3 / 6774.4
Title	

ARCHITECTURAL

**SPIRIT SHOP ENL.
 PLANS + INTERIOR
 ELEVATIONS**

Sheet


A620

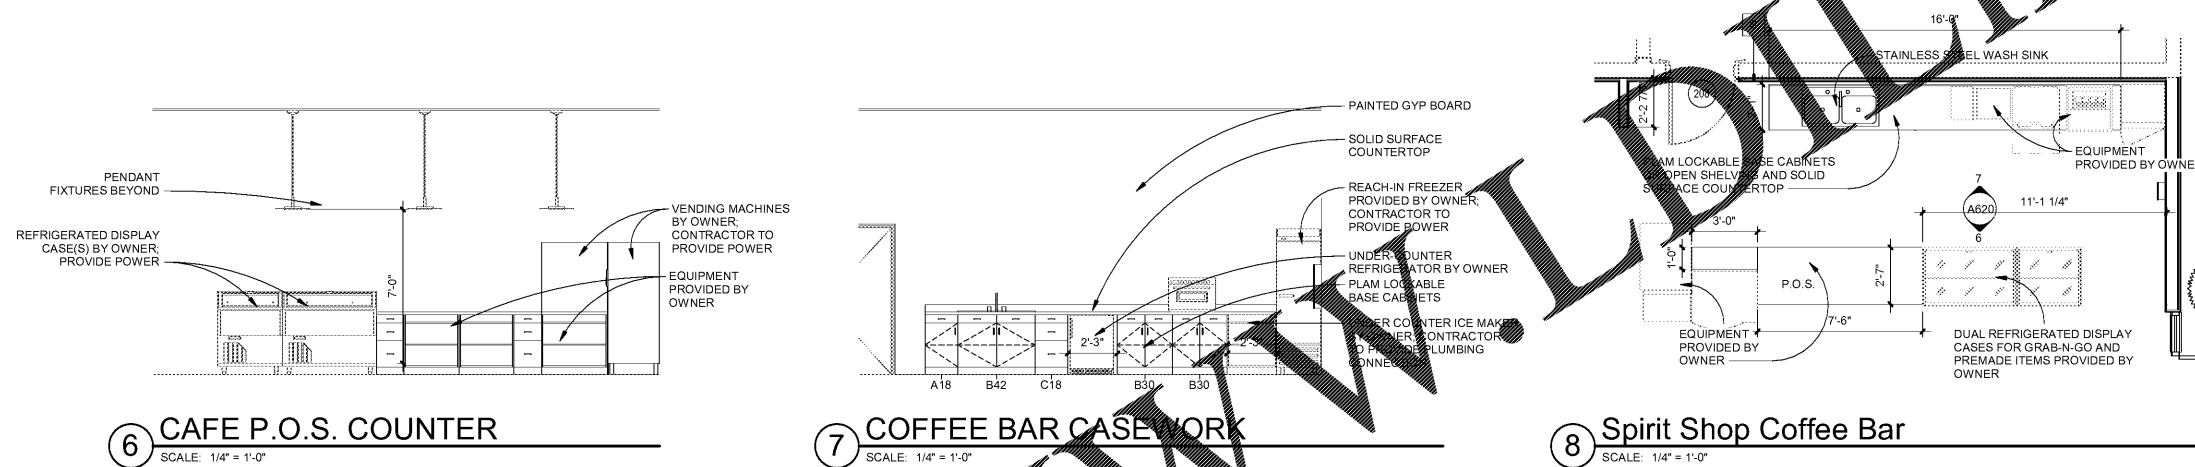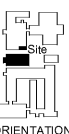


6 CAFE P.O.S. COUNTER
 SCALE: 1/4" = 1'-0"

7 COFFEE BAR CASEWORK
 SCALE: 1/4" = 1'-0"


8 Spirit Shop Coffee Bar
 SCALE: 1/4" = 1'-0"

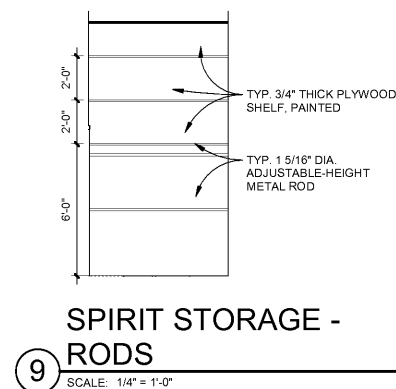


9 SPIRIT STORAGE -
 RODS
 SCALE: 1/4" = 1'-0"

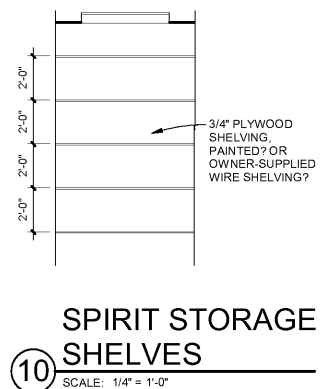

10 SPIRIT STORAGE -
 SHELVES
 SCALE: 1/4" = 1'-0"

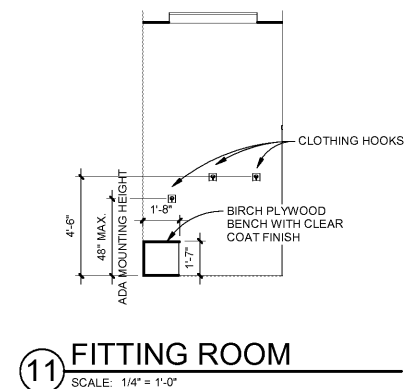

11 FITTING ROOM
 SCALE: 1/4" = 1'-0"

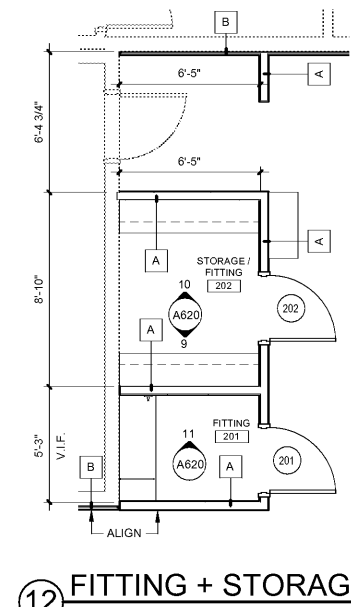

12 FITTING + STORAGE
 SCALE: 1/4" = 1'-0"

Order Plans @

WWW.LDOnline.com