

In association with:

CCS Gym
 Expansion + Spirit
 Store

for
**Chattanooga
 Christian School**



3354 Charger Dr.
 Chattanooga, TN 37409

This drawing is the property of
 Franklin Associates Architects Inc.
 Any use, reuse, reproduction, display
 or sale of this drawing without the
 express written consent of the Architect
 is strictly prohibited.

Copyright © 2018 | franklin architects



Construction
 Documents


Revisions		
No.	Issue	Date

Sheet Information		
Date	11/26/18	
Job No.	6774.3 / 6774.4	
Title		


STRUCTURAL
 STRUCTURAL METAL
 STUD FRAMING

Sheet


S101

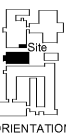


ORIENTATION

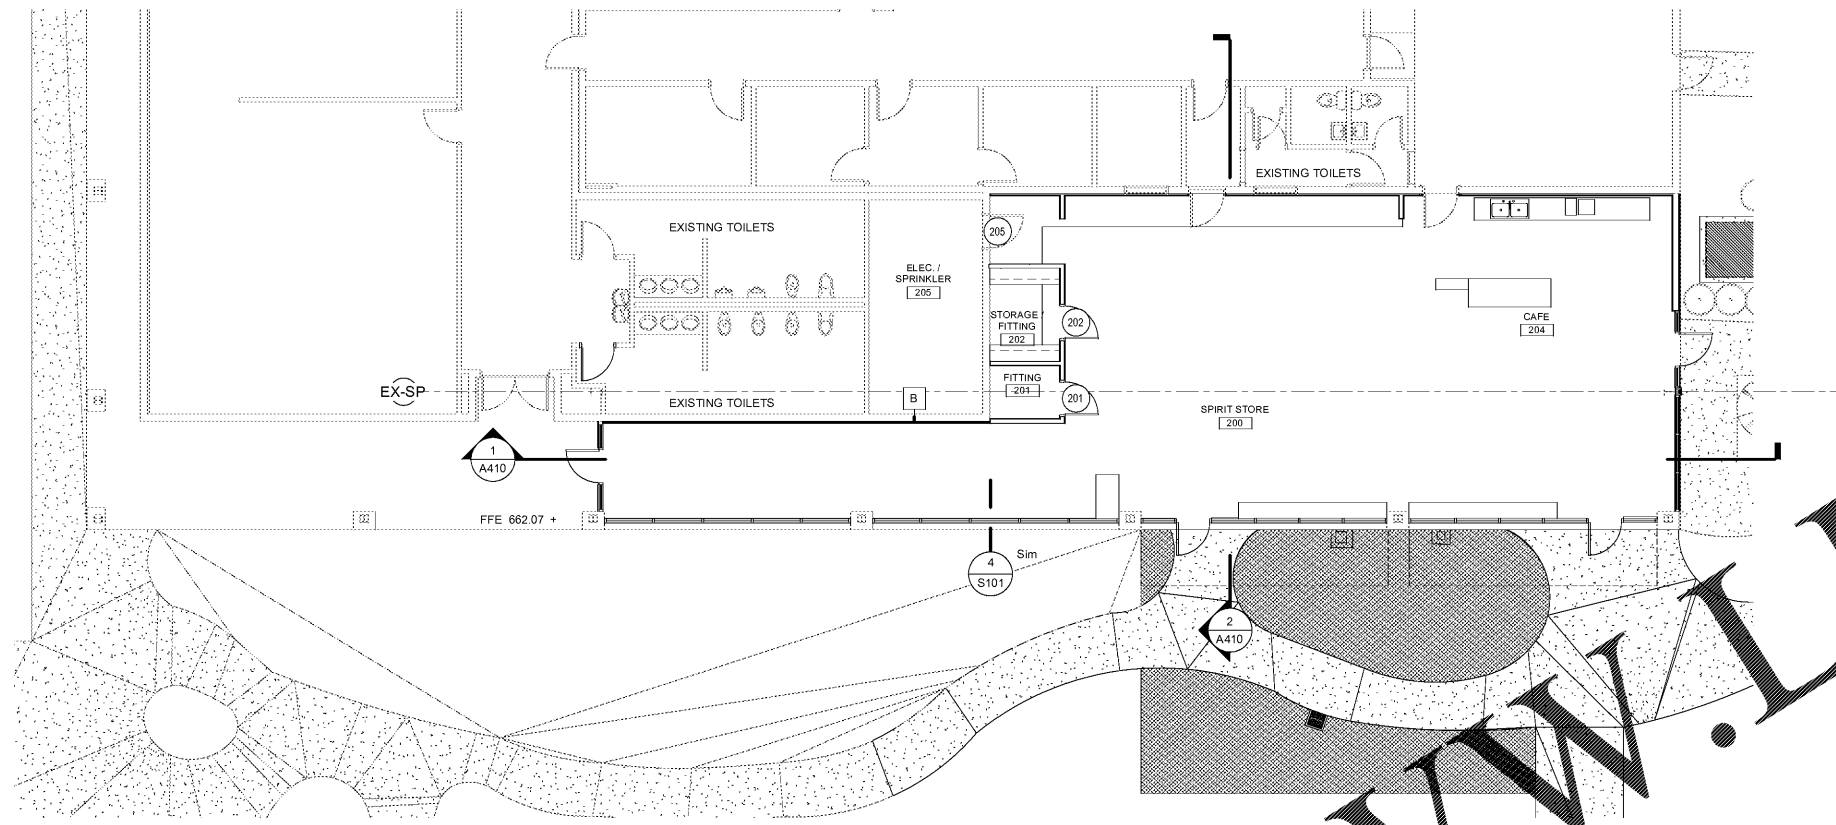


1 Spirit Shop Structural Plan
 SCALE: 1/8" = 1'-0"

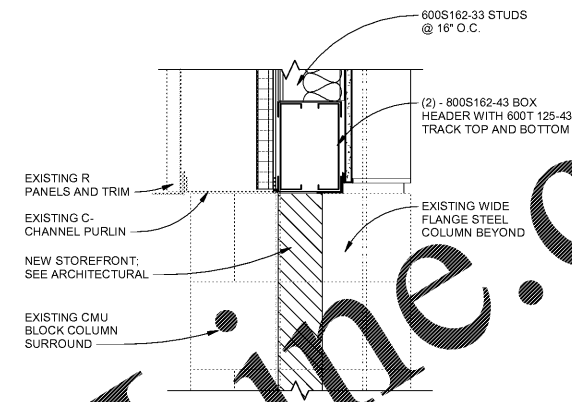


**4 SPIRIT SHOP
 STRUCTURAL HEADER**
 SCALE: 1 1/2" = 1'-0"

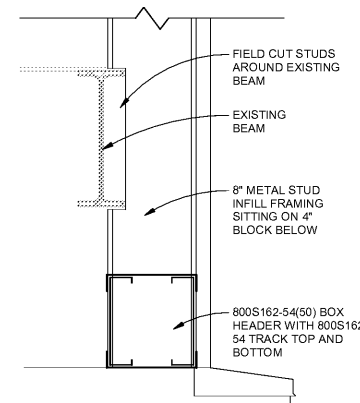


5 HEADER AT GYM WALL
 SCALE: 1 1/2" = 1'-0"

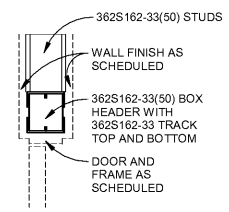

**2 TYP. INTERIOR
 DOOR HEADER**
 SCALE: 1 1/2" = 1'-0"

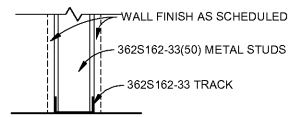

**3 TYP. INTERIOR
 MTL. STUDS**
 SCALE: 1 1/2" = 1'-0"

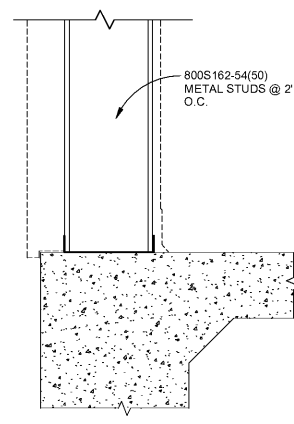

6 GYM WALL METAL STUDS
 SCALE: 1 1/2" = 1'-0"

Last Plotted: 11/26/2018 1:44:27 PM

Order Plans @ WWW.LDLINE.COM