

PLUMBING UNREFERENCED NOTES

- a. SEE SHEET P001 FOR GENERAL PLUMBING NOTES.
- b. REFER TO PLUMBING FIXTURE SCHEDULE FOR FIXTURE CONNECTION SIZES.
- c. COORDINATE DWY & DOMESTIC WATER LINES WITH ARCHITECTURAL AND STRUCTURAL CONDITIONS. PLUMBING CONTRACTOR SHALL NOT CUT ANY STRUCTURAL MEMBER WITHOUT WRITTEN CONSENT FROM THE STRUCTURAL ENGINEER.
- d. ALL SANITARY LINES TO HAVE CLEANOUTS EVERY CHANGE IN DIRECTION GRATER THAN 45°

franklin architects
 1411 Market Street P.O. Box 4048
 Chattanooga, TN 37405
 V: 423.266.1207 F: 423.266.1216

In association with:
 Project No. 150-18

A.E.E.D., inc.
 Advanced Energy
 Engineering & Design, Inc.
 408 McCalle Ave
 Chattanooga, TN 37402
 www.aeedinc.com
 (423) 752-3438

**CCS Gym
 Expansion + Spirit
 Store**


for
**Chattanooga
 Christian School**



3354 Charger Dr.
 Chattanooga, TN 37409

This drawing is the property of
 Franklin Associates Architects Inc.
 Any use, reuse, reproduction, display
 or sale of this drawing without the
 express written consent of the Architect
 is strictly prohibited.

Copyright © 2018 | Franklin architects

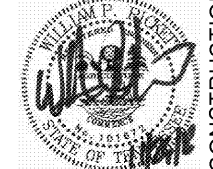

CONSTRUCTION DOCUMENTS

Revisions		
No.	Issue	Date



Sheet Information	
Date	11.26.2018
Job No.	6774.3 / 6774.4

Title
PLUMBING

WASTE & VENT -
 GYM ADDITION

Sheet

P101

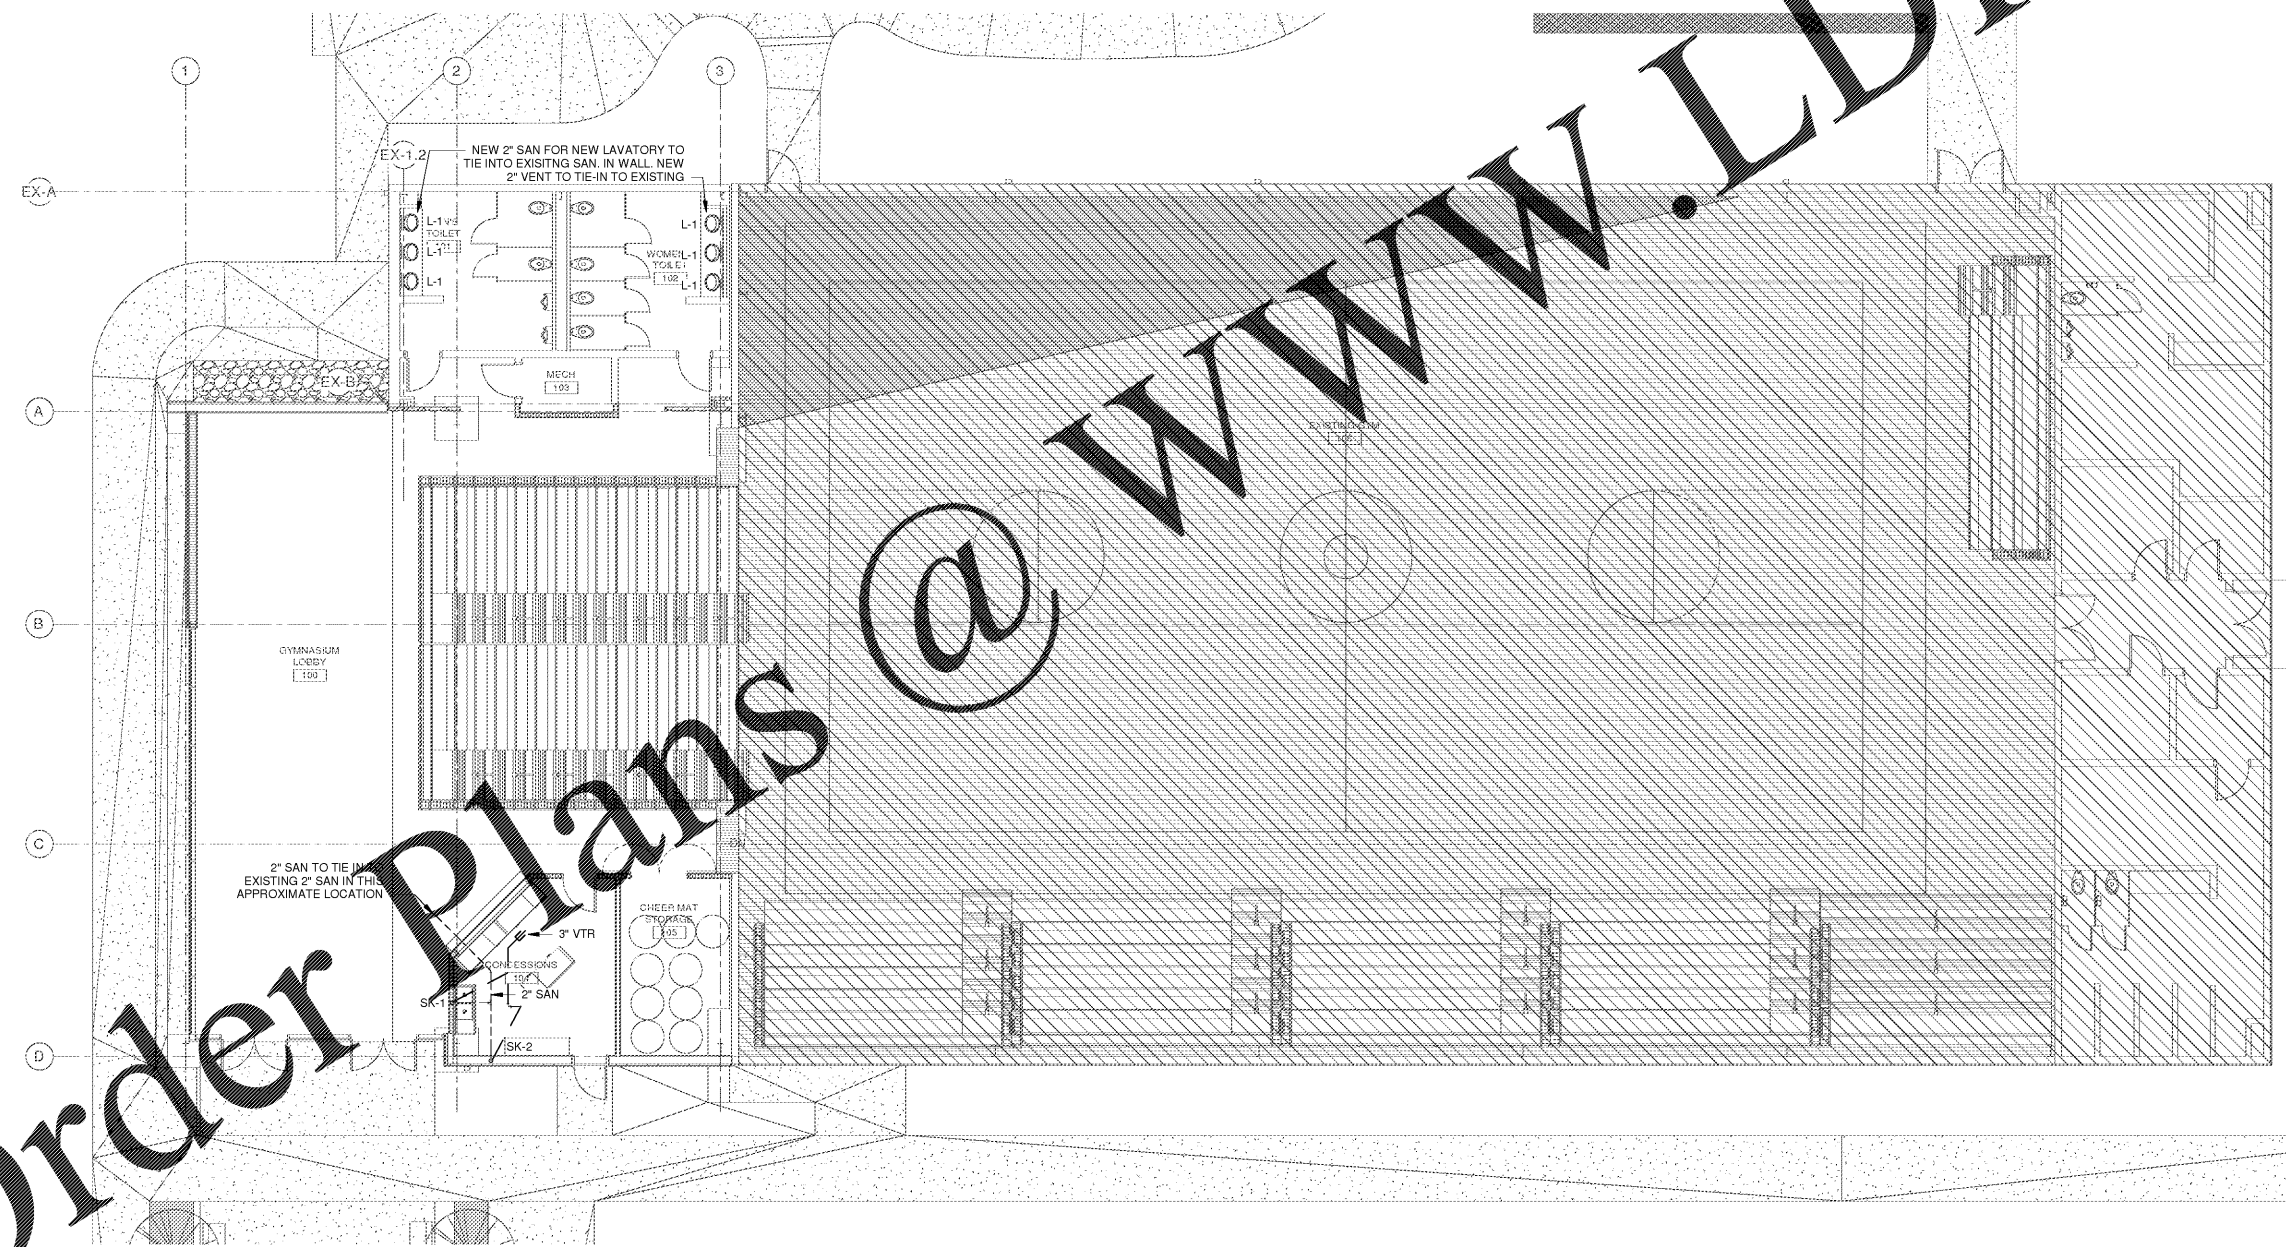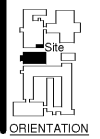

1 Plumbing - Waste & Vent - Gym Addition
 1/8" = 1'-0"

Last Plotted: 11/26/2018 4:16:26 PM

Order Plans @

WWW.LDILine.com