

**PLUMBING UNREFERENCED NOTES**

- a. SEE SHEET P001 FOR GENERAL PLUMBING NOTES.
- b. REFER TO PLUMBING FIXTURE SCHEDULE FOR FIXTURE CONNECTION SIZES.
- c. COORDINATE DWV & DOMESTIC WATER LINES WITH ARCHITECTURAL AND STRUCTURAL CONDITIONS. PLUMBING CONTRACTOR SHALL NOT CUT ANY STRUCTURAL MEMBER WITHOUT WRITTEN CONSENT FROM THE STRUCTURAL ENGINEER.
- d. ALL SANITARY LINES TO HAVE CLEANOUTS EVERY CHANGE IN DIRECTION GRATER THAN 45°

**franklin|architects**  
1411 Market Street P.O. Box 4048  
Chattanooga, TN 37405  
V: 423.266.1207 F: 423.266.1216

In association with:  
Project No. 150-18

**A.E.E.D.,inc.**  
Advanced Energy  
Engineering & Design, Inc.  
408 McCalle Ave  
Chattanooga, TN 37402  
www.aeedinc.com  
(423) 752-3438

**CCS Gym  
Expansion + Spirit  
Store**

for  
**Chattanooga  
Christian School**



3354 Charger Dr.  
Chattanooga, TN 37409

This drawing is the property of  
Franklin Associates Architects Inc.  
Any use, reuse, reproduction, display  
or sale of this drawing without the  
express written consent of the Architect  
is strictly prohibited.

Copyright © 2018 | Franklin architects



CONSTRUCTION  
DOCUMENTS

Revisions		
No.	Issue	Date


Sheet Information	
Date	11.26.2018
Job No.	6774.3 / 6774.4
Title	

**PLUMBING**


**WASTE & VENT -  
SPIRIT SHOP**

Sheet

**P102**

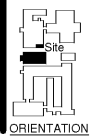

ORIENTATION

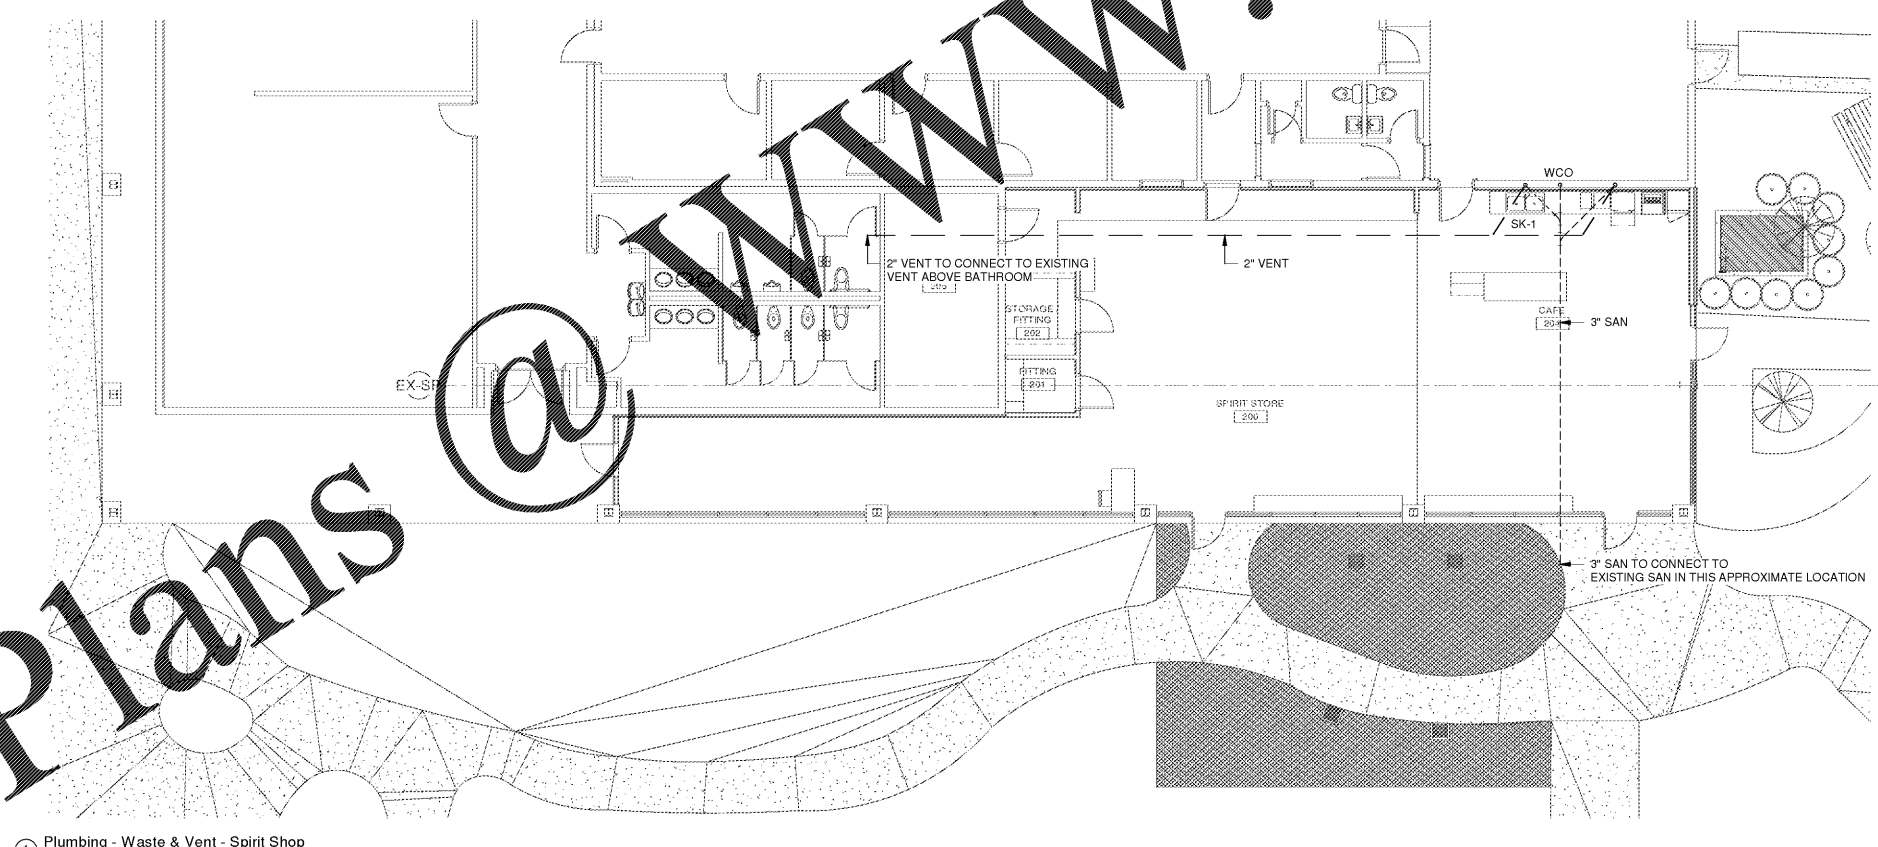

1 Plumbing - Waste & Vent - Spirit Shop  
1/8" = 1'-0"

Last Plotted: 11/26/2018 4:16:27 PM

Order Plans @

WWW.LDILine.com