

PLUMBING UNREFERENCED NOTES

- a. SEE SHEET P001 FOR GENERAL PLUMBING NOTES.
- b. REFER TO PLUMBING FIXTURE SCHEDULE FOR FIXTURE CONNECTION SIZES.
- c. COORDINATE DWV & DOMESTIC WATER LINES WITH ARCHITECTURAL AND STRUCTURAL CONDITIONS. PLUMBING CONTRACTOR SHALL NOT CUT ANY STRUCTURAL MEMBER WITHOUT WRITTEN CONSENT FROM THE STRUCTURAL ENGINEER.

In association with:

Project No. 150-18

A.E.E.D., inc.
 Advanced Energy
 Engineering & Design, Inc.
 408 McCalle Ave
 Chattanooga, TN 37402
 www.aeedinc.com
 (423) 752-3438

**CCS Gym
 Expansion + Spirit
 Store**


for
**Chattanooga
 Christian School**



3354 Charger Dr.
 Chattanooga, TN 37409

This drawing is the property of
 Franklin Associates Architects Inc.
 Any use, reuse, reproduction, display
 or sale of this drawing without the
 express written consent of the Architect
 is strictly prohibited.

Copyright © 2018 | Franklin architects

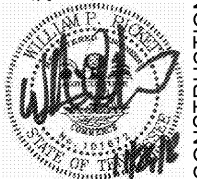

CONSTRUCTION DOCUMENTS

Revisions		
No.	Issue	Date

Sheet Information	
Date	11.26.2018
Job No.	6774.3 / 6774.4

Title

PLUMBING


**DOMESTIC & GAS -
 GYM ADDITION**

Sheet

P201



ORIENTATION

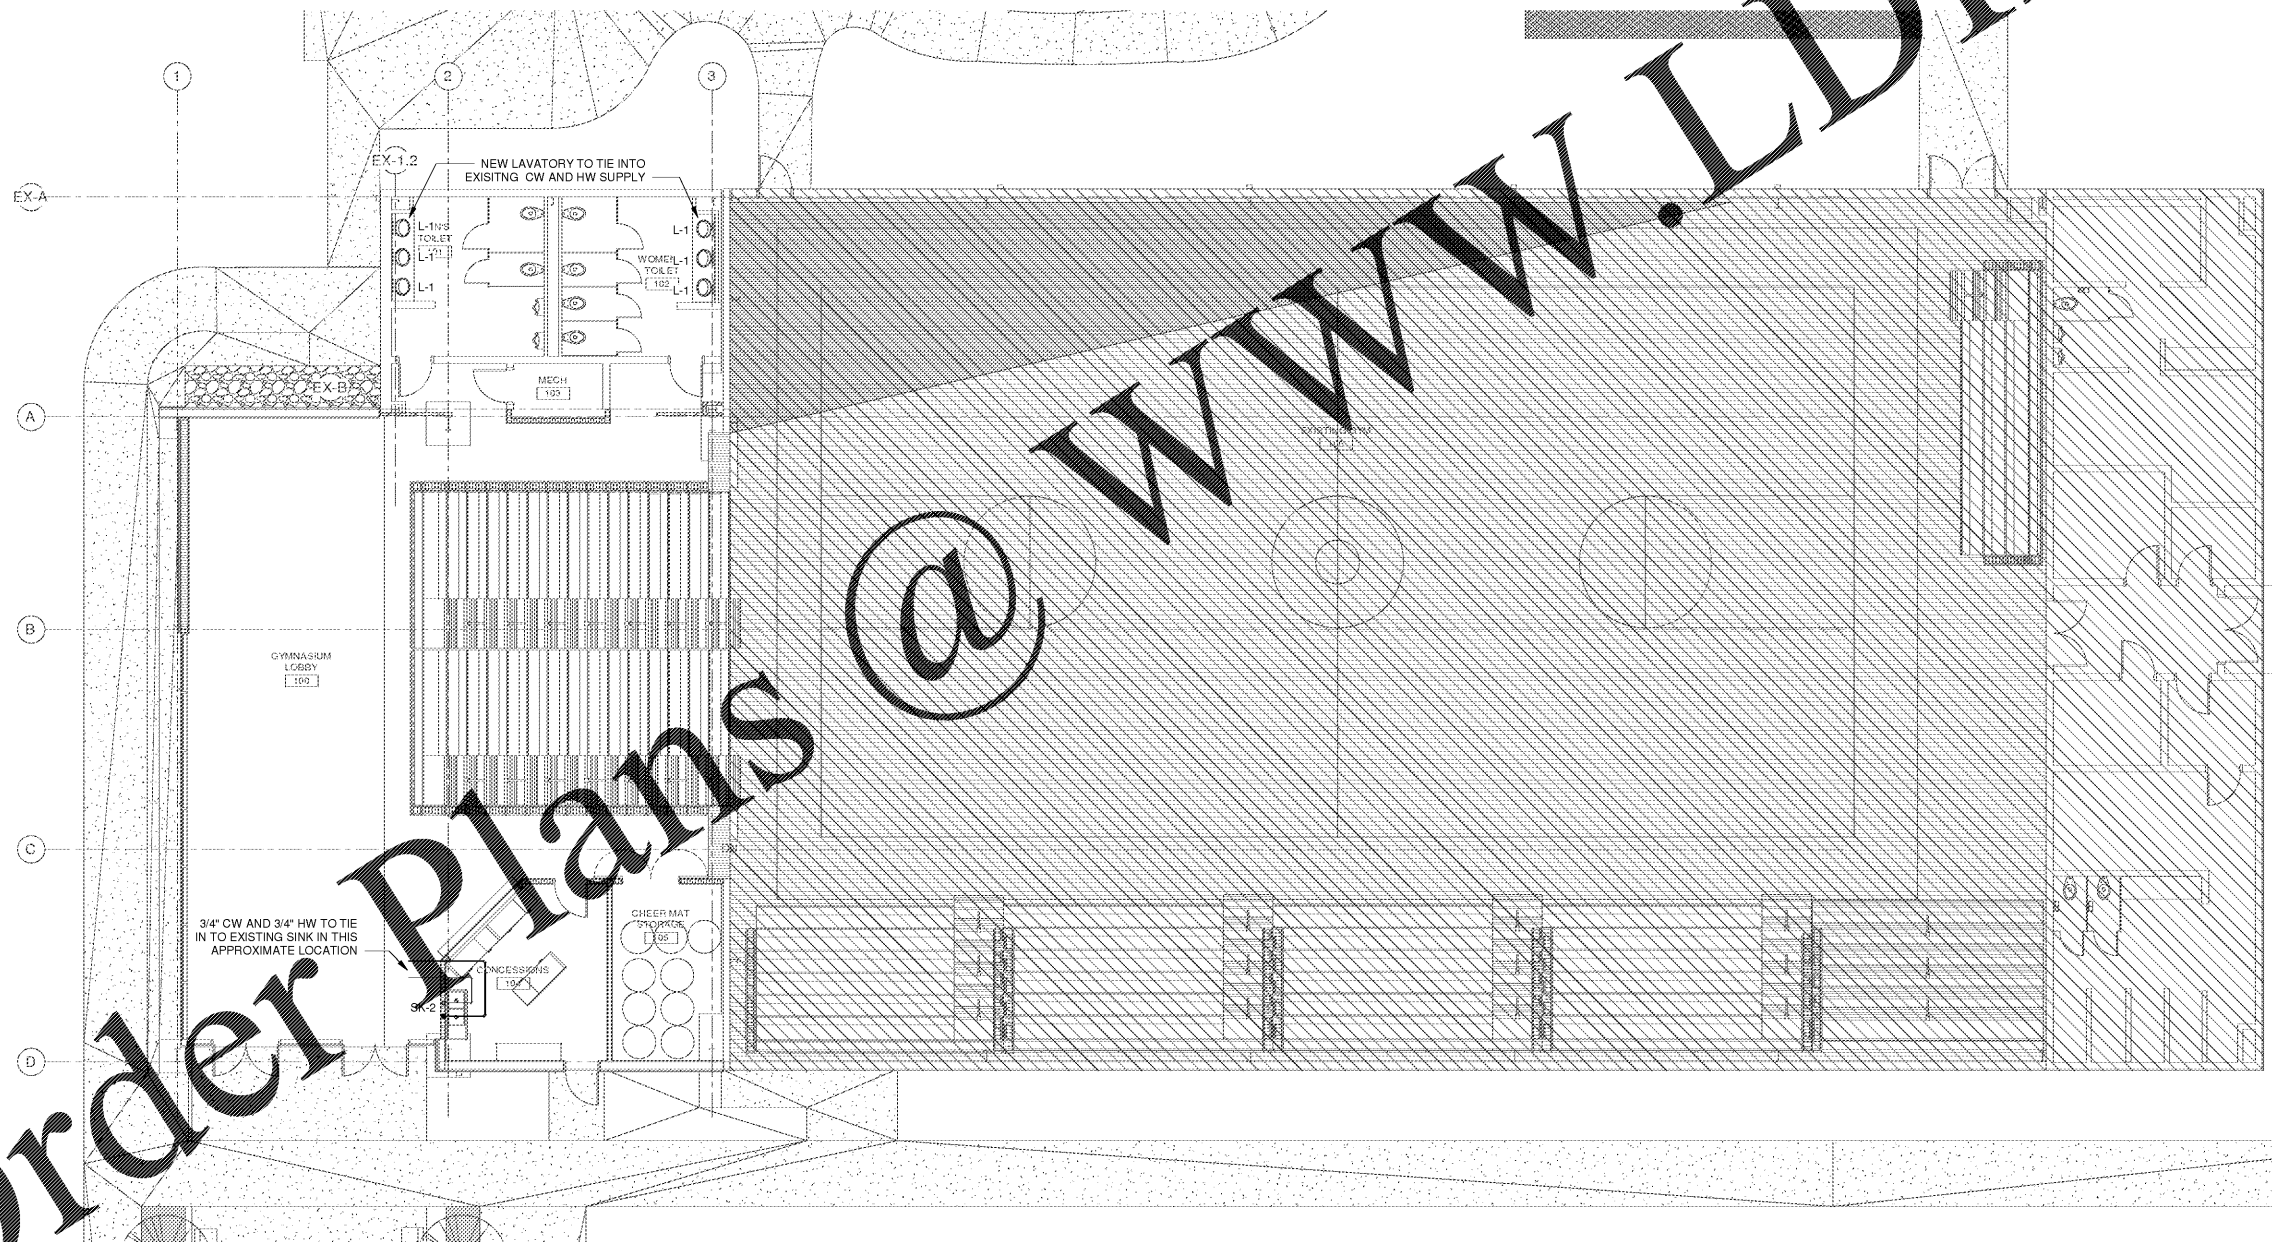

① Plumbing - Domestic & Gas - Gym Addition
 1/8" = 1'-0"

Last Plotted: 11/26/2018 4:16:28 PM

Order Plans

@

www.LDILine.com

franklin architects