

**PLUMBING UNREFERENCED NOTES**

- a. SEE SHEET P001 FOR GENERAL PLUMBING NOTES.
- b. REFER TO PLUMBING FIXTURE SCHEDULE FOR FIXTURE CONNECTION SIZES.
- c. COORDINATE DWV & DOMESTIC WATER LINES WITH ARCHITECTURAL AND STRUCTURAL CONDITIONS. PLUMBING CONTRACTOR SHALL NOT CUT ANY STRUCTURAL MEMBER WITHOUT WRITTEN CONSENT FROM THE STRUCTURAL ENGINEER.

In association with:

Project No. 150-18

**A.E.E.D., inc.**  
 Advanced Energy  
 Engineering & Design, Inc.  
 408 McCalle Ave  
 Chattanooga, TN 37402  
 www.aeedinc.com  
 (423) 752-3438

**CCS Gym  
 Expansion + Spirit  
 Store**

for

**Chattanooga  
 Christian School**



3354 Charger Dr.  
 Chattanooga, TN 37409

This drawing is the property of  
 Franklin Associates Architects Inc.  
 Any use, reuse, reproduction, display  
 or sale of this drawing without the  
 express written consent of the Architect  
 is strictly prohibited.

Copyright © 2018 | Franklin architects



CONSTRUCTION  
 DOCUMENTS

**Revisions**

No.	Issue	Date

**Sheet Information**

Date	11.26.2018
Job No.	6774.3 / 6774.4

Title

**PLUMBING**


**DOMESTIC & GAS -  
 SPIRIT SHOP**

Sheet

**P202**



ORIENTATION

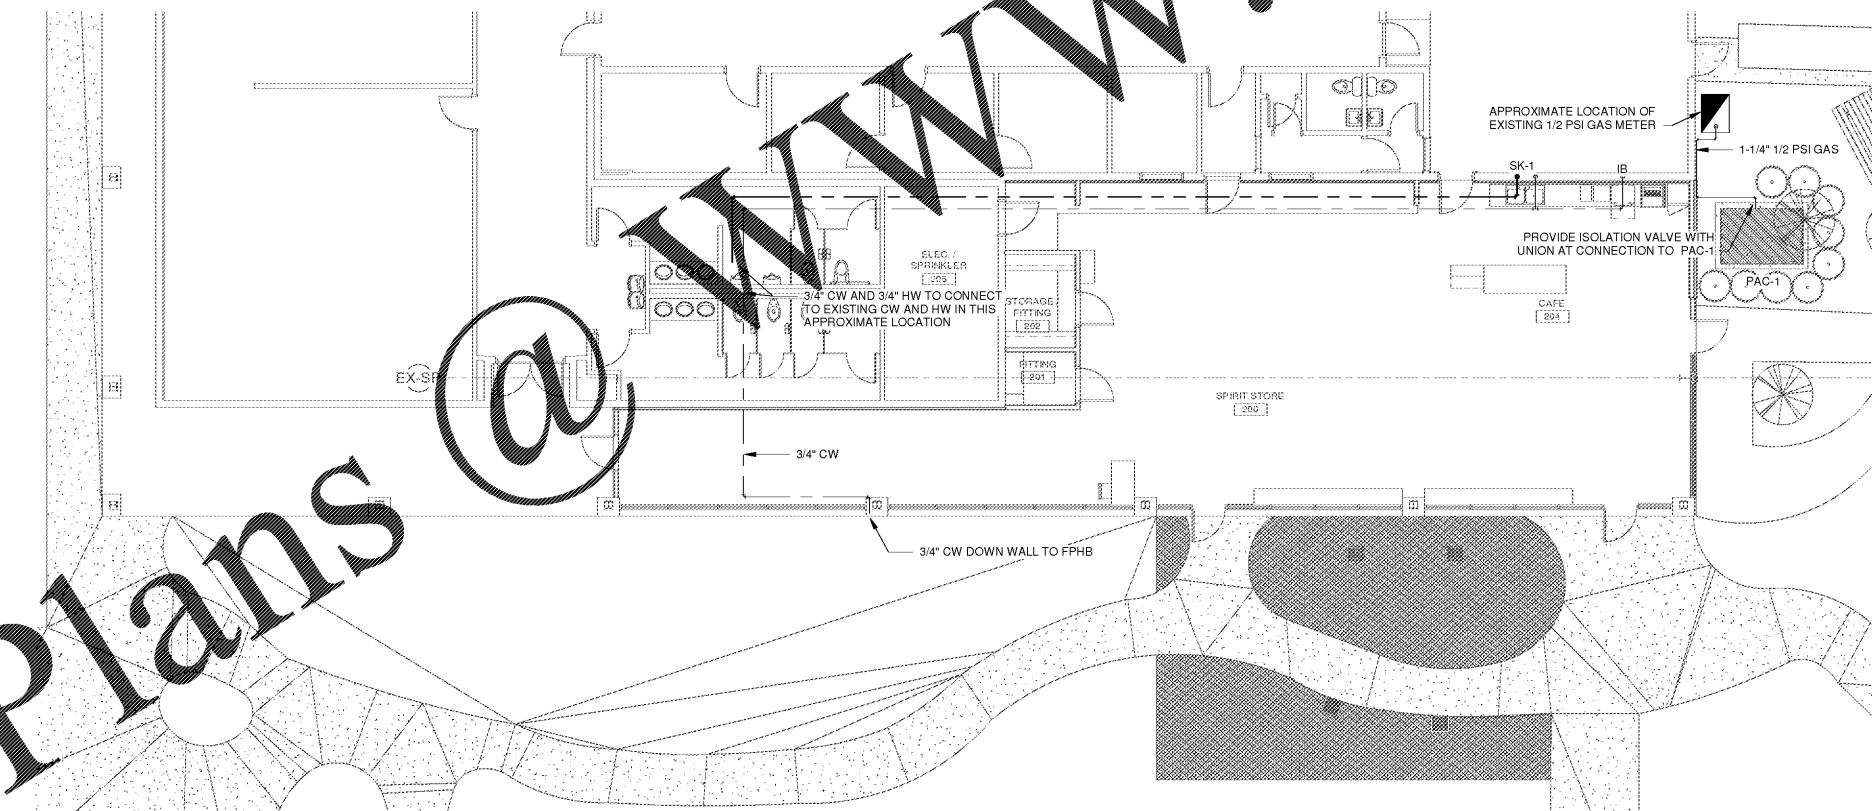

① Plumbing - Domestic & Gas - Spirit Shop  
 1/8" = 1'-0"

Order Plans @

WWW.LDILine.com