


2 Mechanical - Demo Plan - Spirit Shop
1/8" = 1'-0"

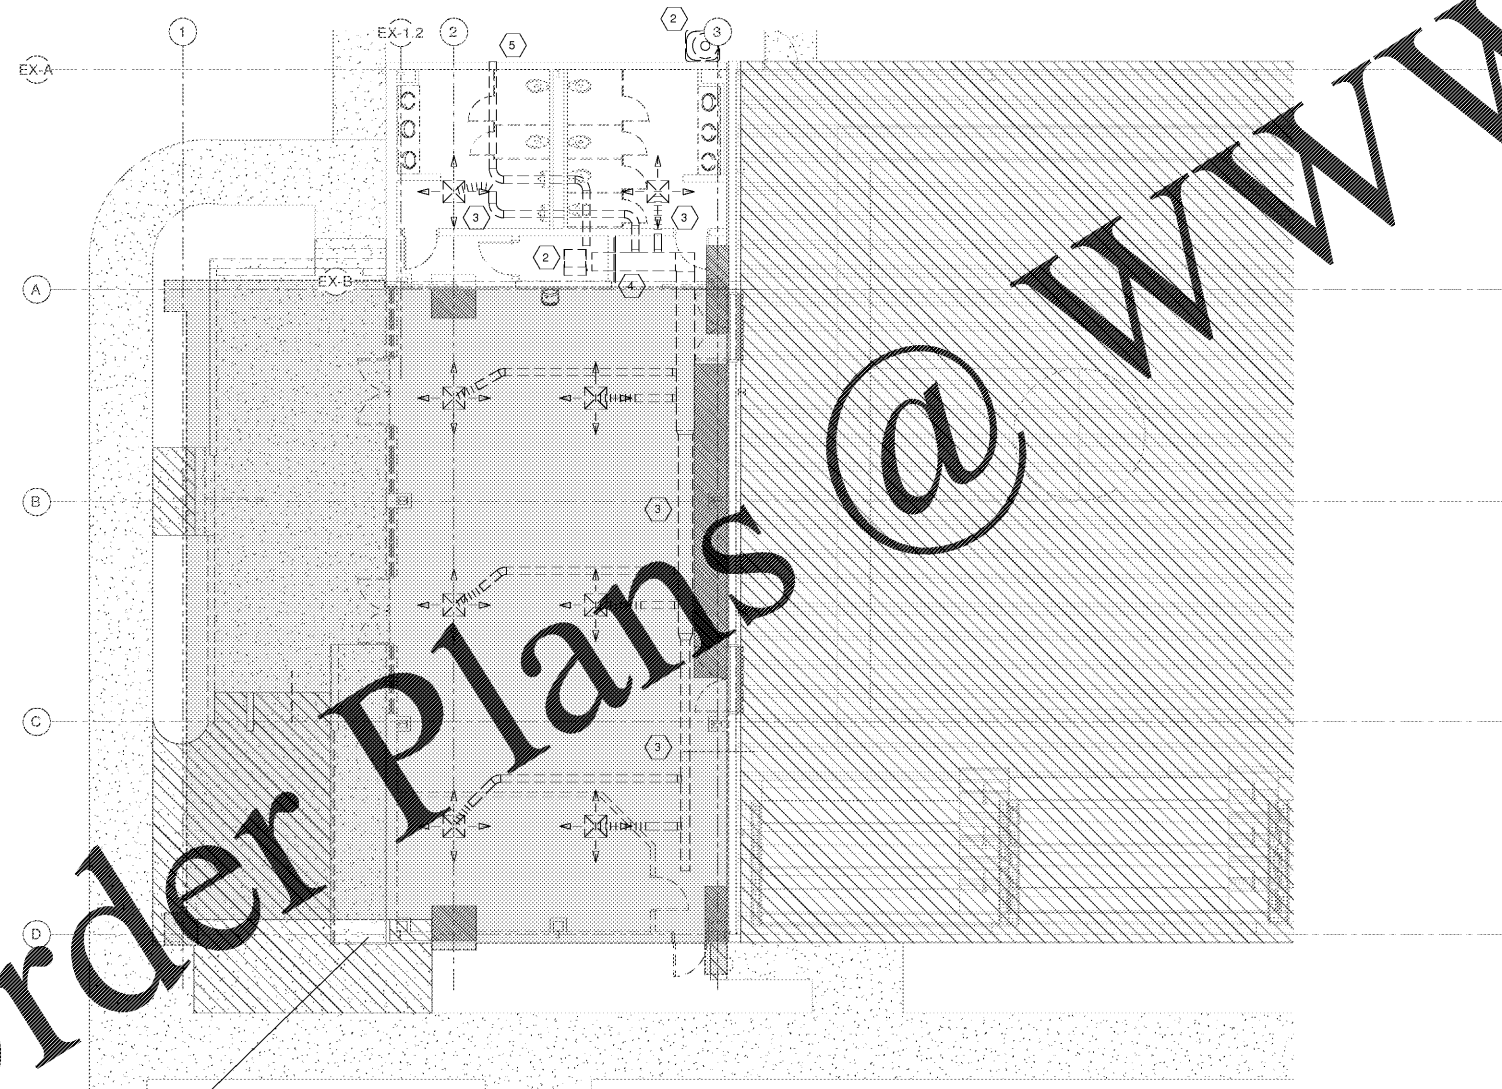

1 Mechanical - Demo Plan - Gym Addition
1/8" = 1'-0"

HVAC SHEET NOTES - DEMOLITION UNREFERENCED

- a. FOR GENERAL HVAC NOTES SEE COVER SHEET. IN CASE OF CONFLICTING NOTES THE MOST STRINGENT OF THE TWO SHALL APPLY PER APPLICABLE JOB CODE.
- b. CONTRACTOR RESPONSIBLE FOR FIELD VERIFICATION FOR ALL HVAC EQUIPMENT LOCATIONS & EXISTING DUCT AND PIPE SIZES PRIOR TO INITIATING WORK.
- c. CONTRACTOR SHALL PATCH OPENINGS CREATED BY DEMOLITION ACTIVITIES WITH NEW MATERIALS MATCHING ADJACENT SURFACES AND PAINT TO MATCH.
- d. CONTRACTOR SHALL REMOVE ALL EXISTING CONTROL WIRING AND T'STATS AS REQUIRED.
- e. DISCONNECT, DEMOLISH AND REMOVE HVAC SYSTEMS, EQUIPMENT AND COMPONENTS INDICATED TO BE REMOVED.
- f. ALL DASHED LINE DUCTWORK SHOWN IS TO BE DEMOLISHED ALONG WITH ASSOCIATED DIFFUSERS, RETURN GRILLES, AND ASSOCIATED HVAC EQUIPMENT. CONTRACTOR TO CONFIRM LOCATION BEFORE COMMENCING DEMOLITION.
- g. BATHROOM EXHAUST DUCTWORK AND EQUIPMENT TO REMAIN IN PLACE. CONTRACTOR TO VERIFY FANS ARE IN WORKING ORDER.

HVAC SHEET NOTES - DEMOLITION REFERENCED

- 1 DEMOLISH EXISTING EXHAUST LOUVER AND CONNECTED DUCTWORK DOWNSTREAM OF EXISTING EXHAUST FAN. CONTRACTOR TO PATCH UP OPENING WITH MATERIALS TO MATCH ADJACENT SURFACES. REFER TO ARCHITECTURAL PLANS FOR DETAIL.
- 2 DEMOLISH AND REMOVE EXISTING SPLIT SYSTEM INDUOR AIR HANDLING UNIT AND CONDENSING UNIT IN THIS APPROXIMATE LOCATION. REMOVE ALL ASSOCIATED CONTROL WIRING AND ELECTRICAL CONNECTIONS.
- 3 DEMOLISH ALL ASSOCIATED SUPPLY DUCTWORK WITH SPLIT SYSTEM AND ALL DIFFUSERS AND EQUIPMENT.
- 4 DEMOLISH RETURN GRILLE AND FRESH DAMPER.
- 5 DEMOLISH EXISTING OUTSIDE AIR INTAKE AND ASSOCIATED LOUVER.

franklin architects
 1415 Market Street P.O. Box 4048
 Chattanooga, TN 37405
 v: 423.266.1207 f: 423.266.1216

In association with:
 Project No. 150-18

A.E.E.D. inc.
 Advanced Energy
 Engineering & Design, Inc.
 408 McCallie Ave
 Chattanooga, TN 37402
 www.aeedinc.com
 (423) 752-3438

CCS Gym
 Expansion + Spirit
 Store
 for
**Chattanooga
 Christian School**

 3354 Charger Dr.
 Chattanooga, TN 37409

This drawing is the property of
 Franklin Associates Architects Inc.
 Any use, reuse, reproduction, display
 or sale of this drawing without the
 express written consent of the Architect
 is strictly prohibited.

Copyright © 2018 | franklin architects

 CONSTRUCTION DOCUMENTS

Revisions		
No.	Issue	Date

Sheet Information	
Date	11.26.2018
Job No.	6774.3 / 6774.4
Title	
MECHANICAL	
DEMO PLAN	

Sheet
MD101

 ORIENTATION

Last Plotted: 11/26/2018 4:16:56 PM

Order Plans @ WWW.LDILLINE.COM