


② Electrical - Demo - Spirit Shop
1/8" = 1'-0"

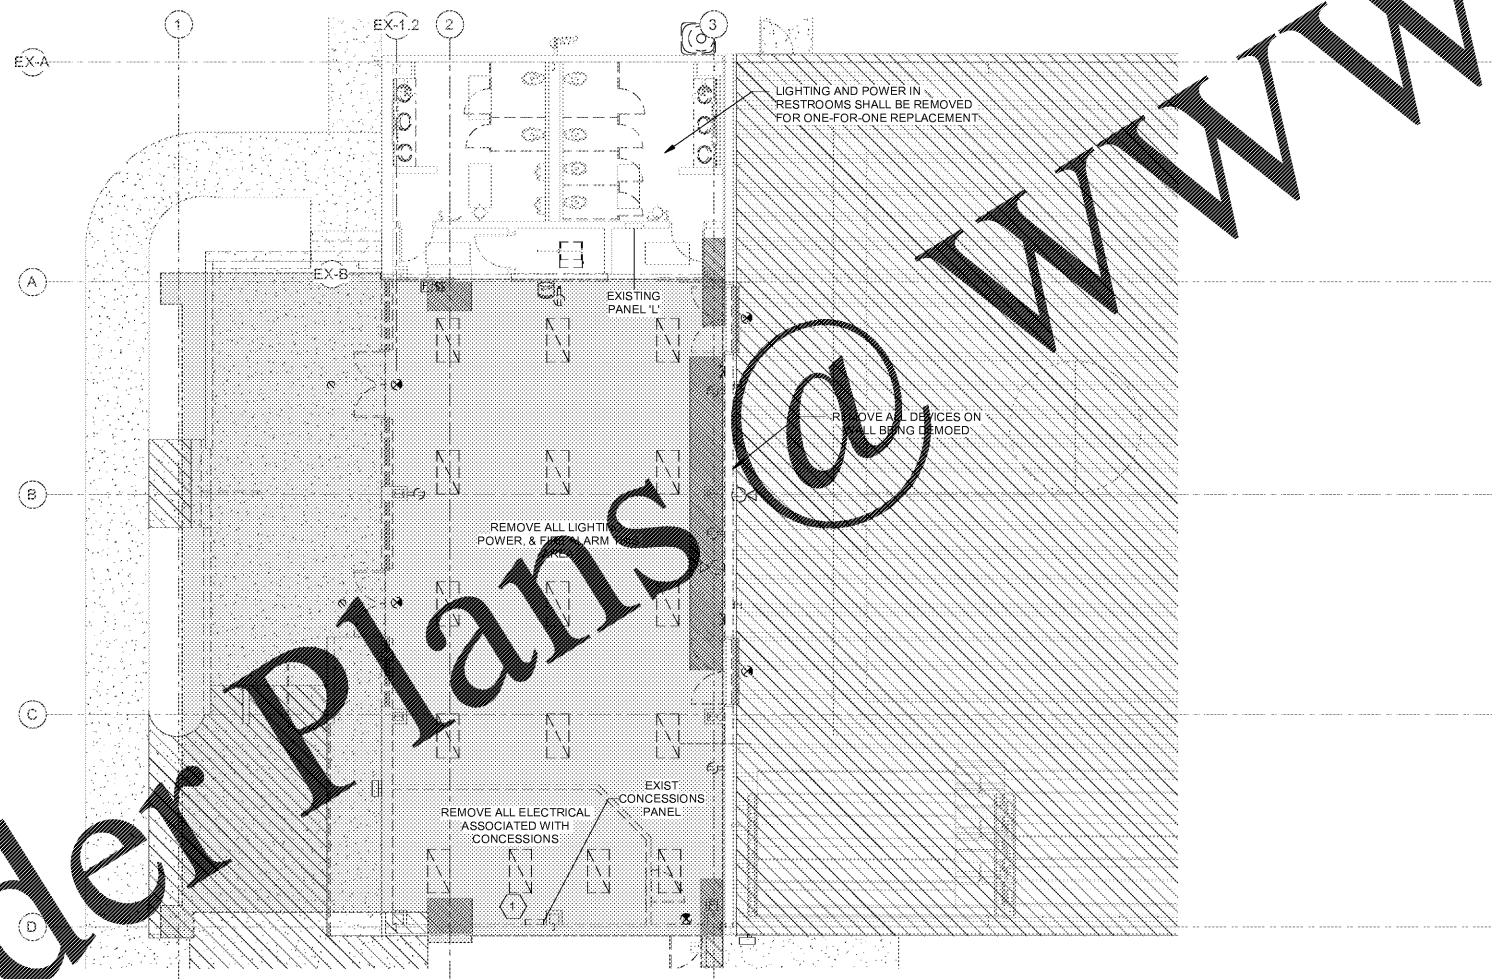

① Electrical - Demo - Gym Addition
1/8" = 1'-0"

ELECTRICAL SHEET NOTES - UNREFERENCED

- a. COORDINATE WITH ARCHITECTURAL DRAWINGS FOR FULL EXTENT OF DEMOLITION. DEMO DRAWINGS ARE FOR INTENT AND ARE NOT ALL INCLUSIVE. CONTRACTOR SHALL FIELD VERIFY DEVICES AFFECTED BY DEMOLITION.
- b. UNLESS INDICATED OTHERWISE, EXISTING POWER, LIGHTING, DATA AND FIRE ALARM DEVICES SHALL BE COMPLETELY REMOVED BACK TO THEIR SOURCE. AREA SHOWN WITH HATCH ARE OUT OF SCOPE.

ELECTRICAL SHEET NOTES - REFERENCED

- ① EXISTING LOAD CENTER SERVING CONCESSIONS STAND SHALL BE DISCONNECTED AND RELOCATED TO NEW CONCESSIONS. EXISTING FEEDERS WILL BE INTERCEPTED AT CEILING AND EXTEND OVER.

franklin architects
1411 Market Street P.O. Box 4048
Chattanooga, TN 37405
V: 423.266.1207 F: 423.266.1216

In association with:
Project No. 150-18

A.E.E.D., inc.
Advanced Energy
Engineering & Design, Inc.
408 McCalle Ave
Chattanooga, TN 37402
www.aeedinc.com
(423) 752-3438

CCS Gym
Expansion + Spirit
Store
for
**Chattanooga
Christian School**



3354 Charger Dr.
Chattanooga, TN 37409

This drawing is the property of
Franklin Associates Architects Inc.
Any use, reuse, reproduction, display
or sale of this drawing without the
express written consent of the Architect
is strictly prohibited.

Copyright © 2018 | franklin architects



CONSTRUCTION
DOCUMENTS

| Revisions | | |
|-----------|-------|------|
| No. | Issue | Date |
| | | |

| Sheet Information | |
|-------------------|-----------------|
| Date | 11.26.2018 |
| Job No. | 6774.3 / 6774.4 |

ELECTRICAL
DEMO PLAN

Sheet

ED101

Order Plans @

WWW.LDILine.com