

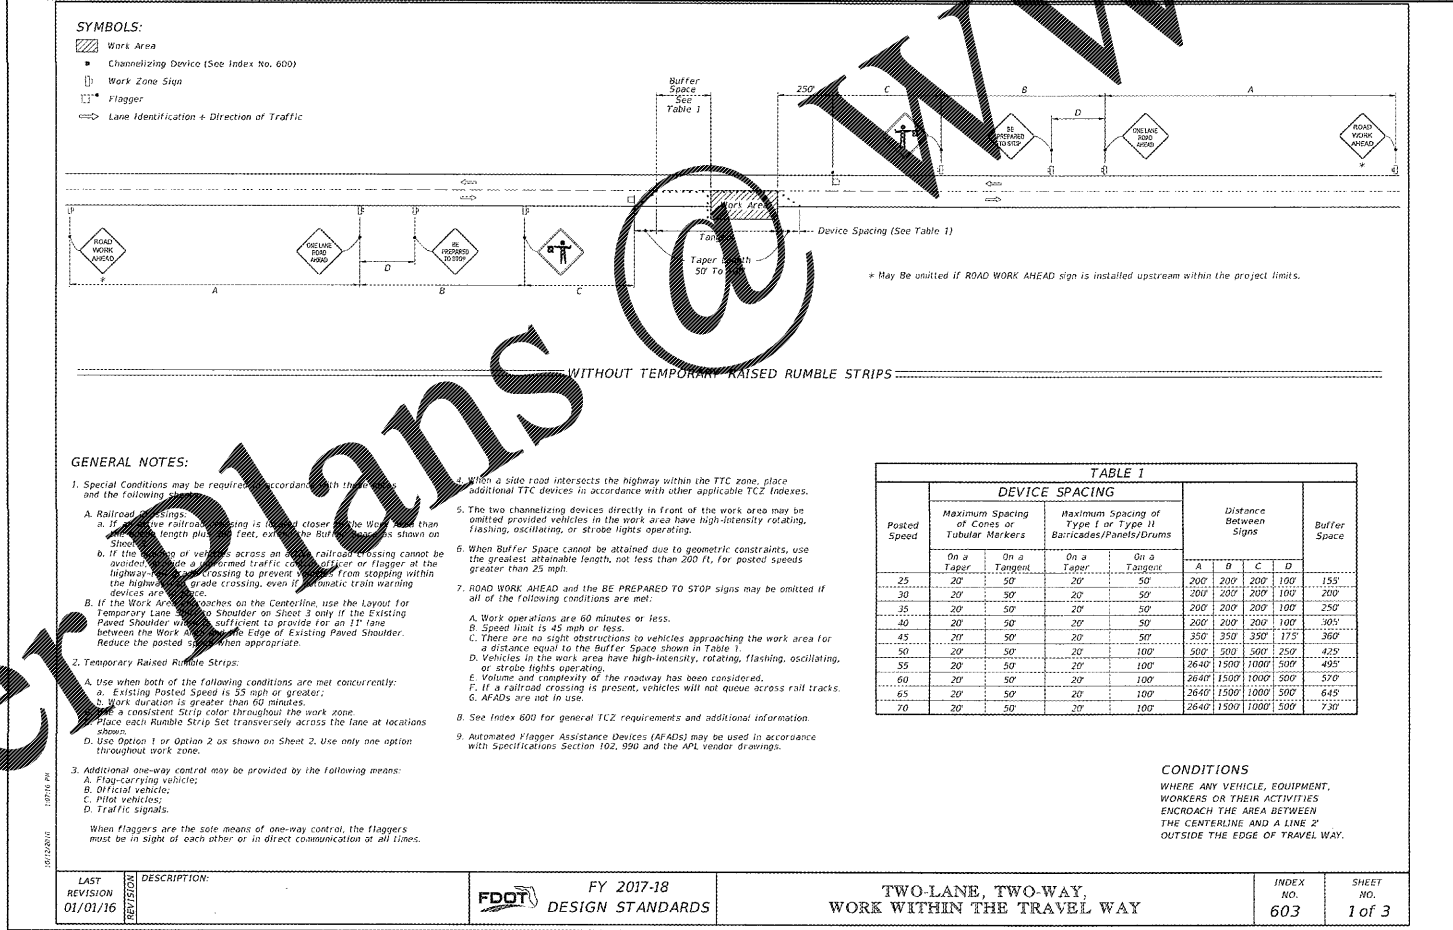


REVISED
07/01/15

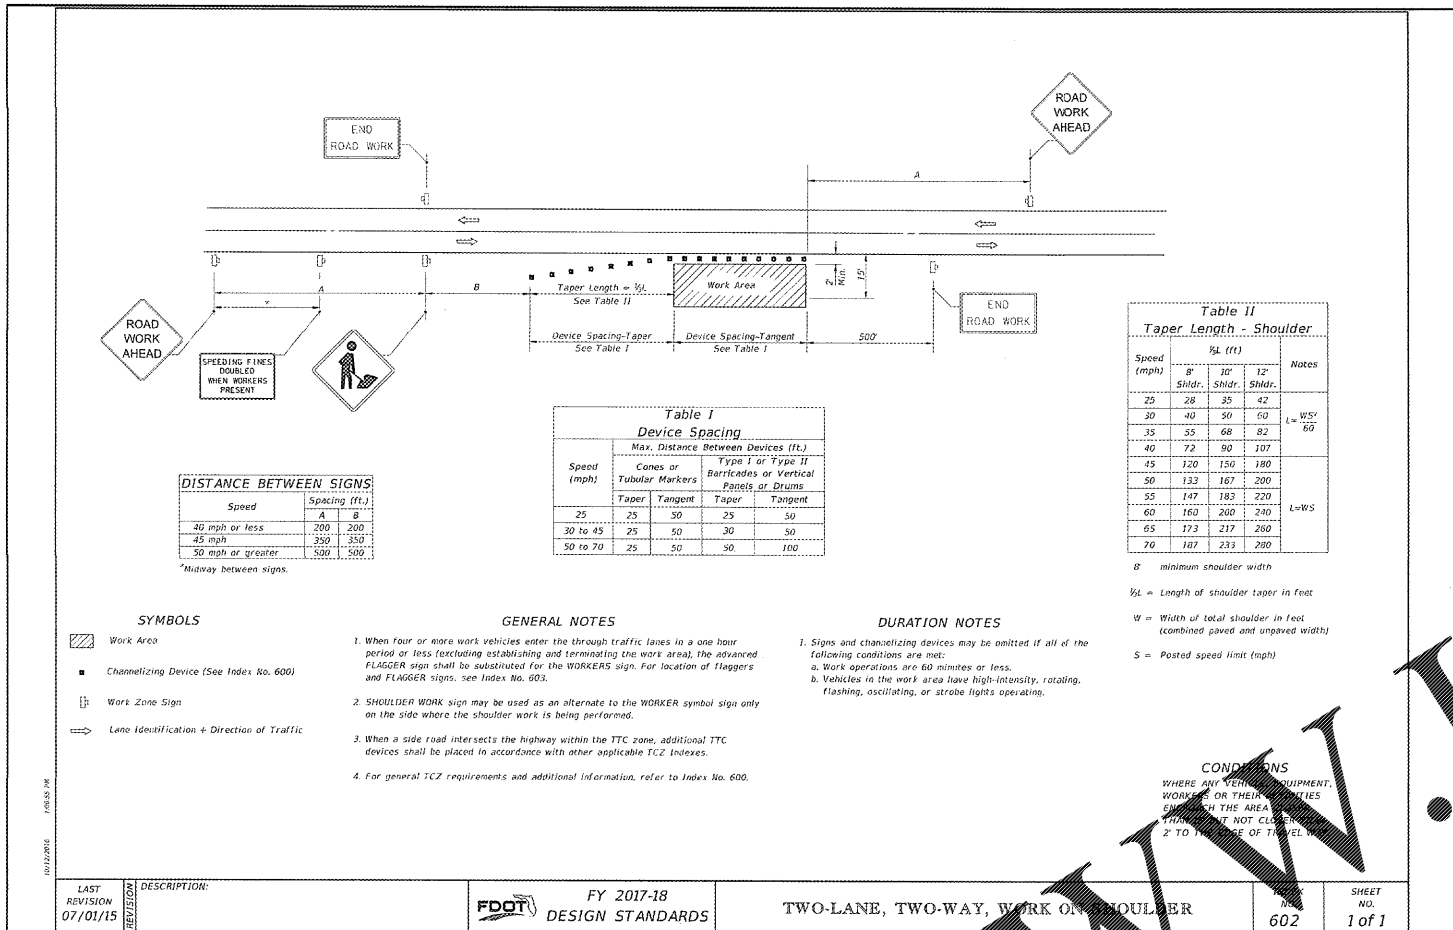

Order Plans @ WWW.LDILine.com

ANDERSON ENGINEERING
EMPLOYEE OWNED
ENGINEERS - SURVEYORS - LABORATORIES - DRILLING
3000 EMERALD COAST PARKWAY, SUITE 100, BOCA RATON, FL 33433
PHONE: (561) 991-1100
FAX: (561) 991-1101
WWW.ANDERSONENGINEERING.COM
DRAWING # WB-110-697

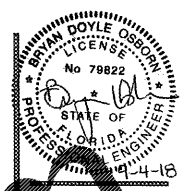

CRAIG A. SCHNEIDER, AIA
ARCHITECT
1736 East Sunshine, Suite 417
Springfield, Missouri 65804
e-mail: architect@ostertyschneider.com

PROJECT:
NEW O'REILLY AUTO PARTS STORE
EAST MAIN STREET
FREEPORT, FL
DOT DETAILS

O'Reilly AUTO PARTS
CORPORATE OFFICES
233 SOUTH PATTERSON
SPRINGFIELD, MISSOURI 65802
(417) 862-2674 TELEPHONE

COMM # 3924
DATE: 2-6-17
REVISION DATE: 9-4-18

LAST REVISION: 01/01/16 DESCRIPTION: FY 2017-18 DESIGN STANDARDS TWO-LANE, TWO-WAY, WORK WITHIN THE TRAVEL WAY INDEX NO. 603 SHEET NO. 1 of 3