

**GENERAL NOTES**

- (A) REFER TO PROJECT MANUAL AND SCOPE OF WORK SCHEDULE FOR ADDITIONAL REQUIREMENTS.
- (B) SITE DIMENSIONS TO FACE OF CONCRETE FOUNDATION, SIDEWALK, CURB GUTTER LINE, PROPERTY LINE, OR CENTER LINE OF STRIPING UNLESS OTHERWISE NOTED.
- (C) COORDINATE WORK WITH OTHER SITE RELATED DEVELOPMENT DRAWINGS.
- (D) PRIOR TO INSTALLATION, CONTRACTOR TO VERIFY LOCATION OF LIGHT POLES, LANDSCAPING, AND UTILITIES DO NOT CONFLICT WITH SITE SIGN LOCATION SHOWN. IF CONFLICT IS DISCOVERED, CONTRACTOR TO NOTIFY OWNER'S REPRESENTATIVE PRIOR TO PROCEEDING WITH THE WORK.
- (E) "COMING SOON" TEMPORARY CONSTRUCTION SIGN TO BE PROVIDED BY CONTRACTOR. APPLY SIGNAGE GRAPHICS TO BE OWNER FURNISHED AND CONTRACTOR TO PROVIDE. LOCATE TEMPORARY CONSTRUCTION SIGN ON SITE SO AS TO BE VISIBLE TO PUBLIC FROM RIGHT-OF-WAY. REFER TO DETAIL 1/SG1.2.

SPECIAL NOTE:  
 AVOID OBSCURING VISIBILITY OF SITE SIGN FROM RIGHT OF WAY WITH LARGE PLANTINGS AND LANDSCAPING. SUBMIT LANDSCAPING LAYOUT FOR FINAL OWNER REVIEW AND APPROVAL PRIOR TO INSTALLATION.

**KEY NOTES**

- ① SITE SIGN, REFER TO ELEVATION 2/SG1.2

DESIGN BY OTHERS FOR REFERENCE ONLY


**CRAIG A. SCHNEIDER, AIA**  
 ARCHITECT  
 1736 East Sunshine, Suite 417  
 Springfield, Missouri 65804  
 417.862.0538  
 Fax: 417.862.3265  
 e-mail: architect@estesjschneider.com

PROJECT:  
**NEW O'REILLY AUTO PARTS STORE**  
**EAST MAIN STREET**  
**FREEMONT, FL**  
**SITE SIGNAGE PLAN**

**O'Reilly AUTO PARTS**  
 CORPORATE OFFICES  
 1000 W. MAIN STREET  
 SPRINGFIELD, MISSOURI 65802  
 (417) 862-2674 TELEPHONE


COMM #	3924
DATE:	9-16-16
REVISION DATE:	2-6-17
	2-8-18

CAUTION:  
 INFORMATION ON THIS DRAWING CONCERNING TYPE AND LOCATION OF UNDERGROUND AND OTHER UTILITIES IS NOT GUARANTEED TO BE ACCURATE OR ALL INCLUSIVE. THE CONTRACTOR IS RESPONSIBLE FOR MAKING HIS OWN DETERMINATION AS TO THE TYPE AND LOCATION OF UNDERGROUND AND OTHER UTILITIES AS MAY BE NECESSARY TO AVOID DAMAGE THERETO.

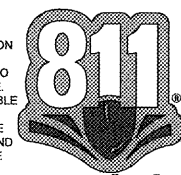


**Know what's below**  
**Call before you dig.**

SG1.1

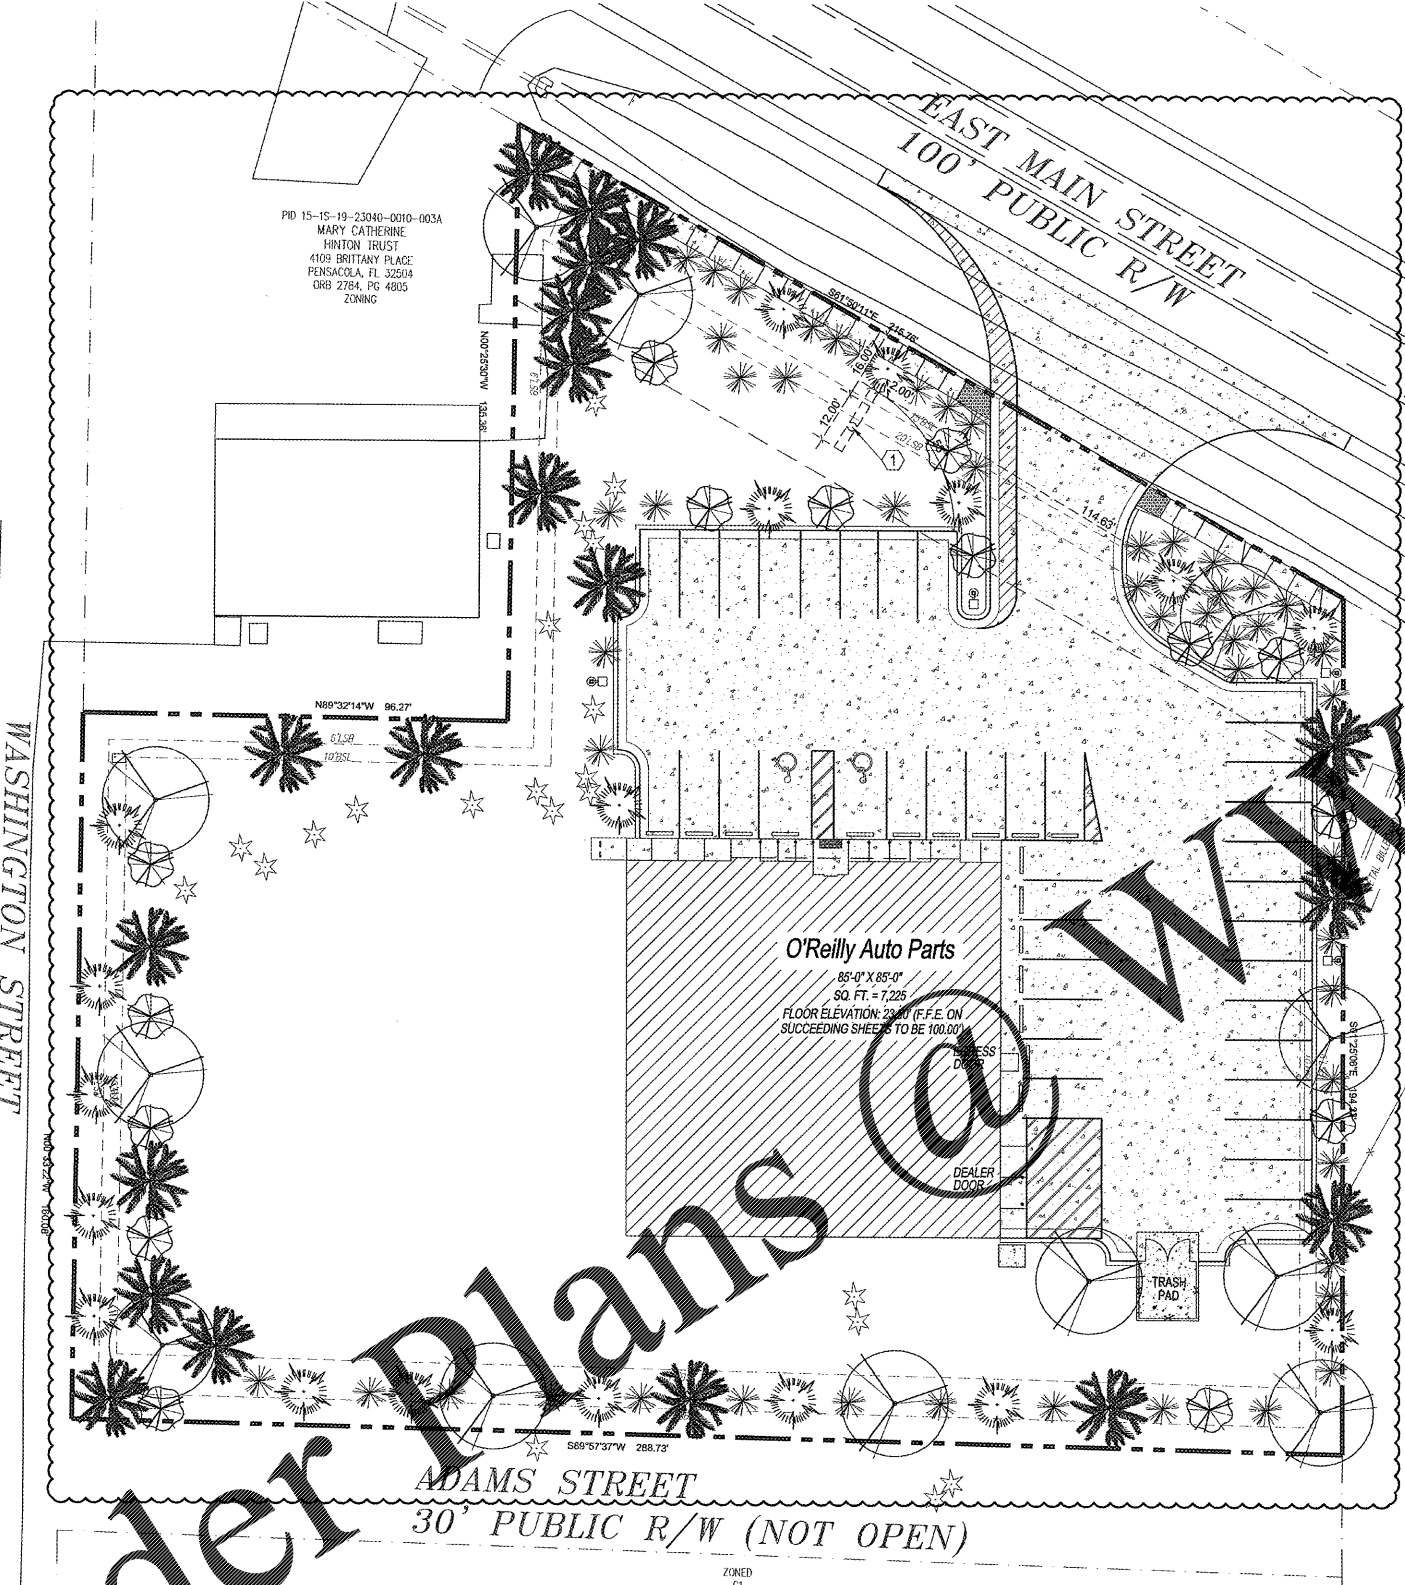

**1 SITE SIGNAGE PLAN**  
 SG1.1 SCALE: 1" = 20'-0"

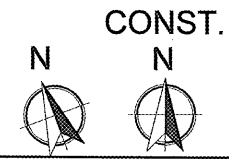

Order Plans @ WWW.WLDLINE.COM