

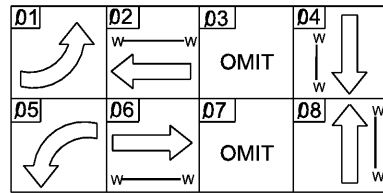
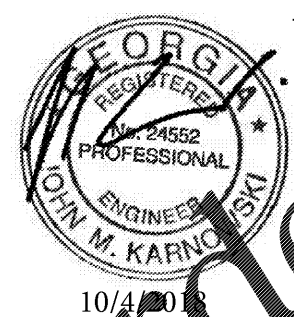


PHASING DIAGRAM

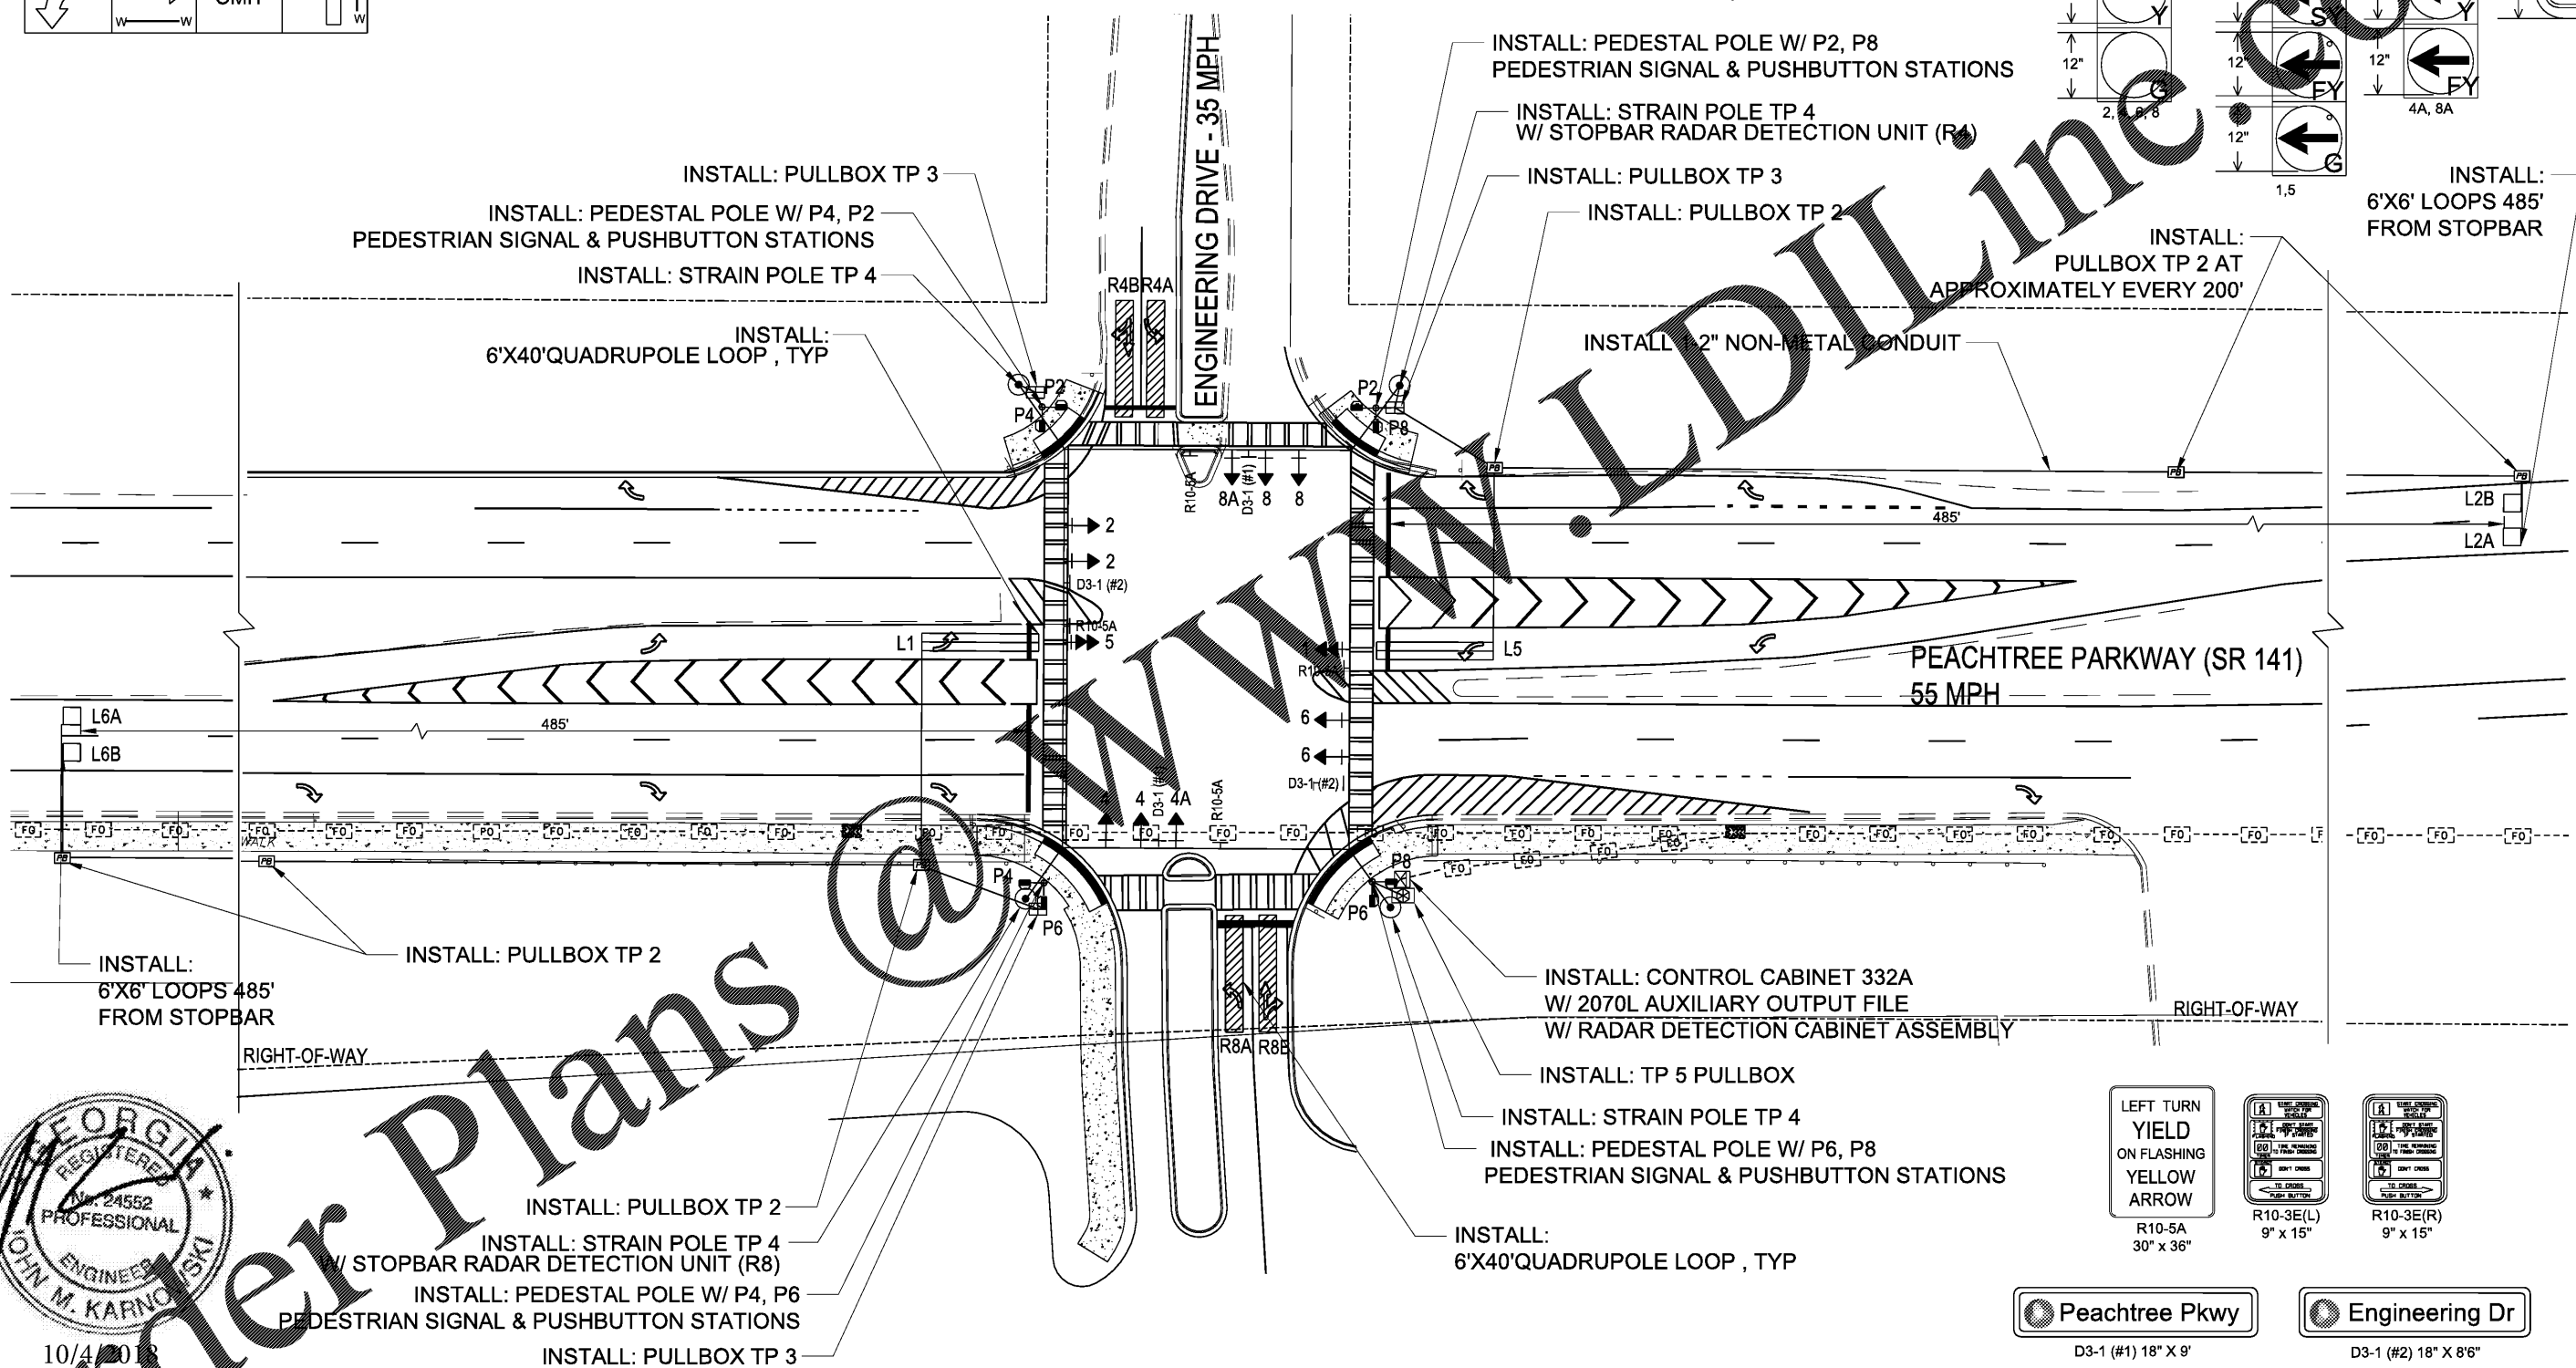

SIGNAL HEADS  
PROPOSED LED SIGNAL HEADS W/  
REFLECTIVE BORDERS ON BACKPLATES

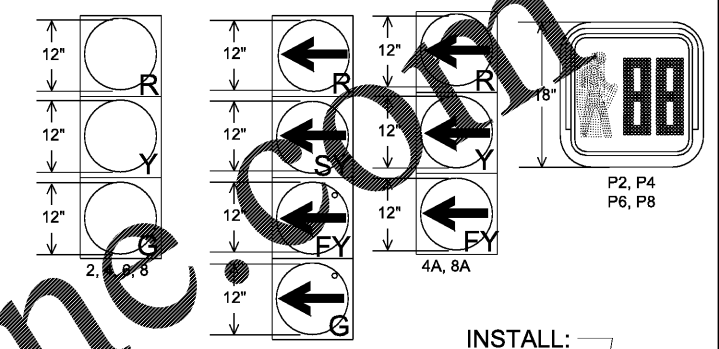


Order Plans

LEGEND	EXISTING	PROPOSED	LEGEND	EXISTING	PROPOSED
PULL BOX			6' X 6' LOOP DETECTOR		
CONDUIT			STRAIN POLE W/SPAN WIRE		
OVERHEAD SIGN			3 SECTION HEAD W/BACKPLATE		
QUADRUPOLE LOOP DETECTOR			4 SECTION HEAD W/BACKPLATE		
VERTICAL DETECTION ZONE			PEDESTRIAN POLE/SIGNAL HEADS		
			CABINET		

**CALYX**  
ENGINEERS + CONSULTANTS

1255 CANTON STREET  
SUITE G, ROSWELL, GA 30075  
phone: 678.461.3511  
CALYXengineers.com  
GA License No. PEF003715

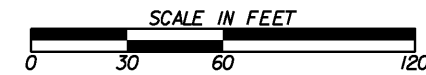

REVISION DATES	
10/16/2017	10/4/2018

GWINNETT COUNTY  
DEPARTMENT OF TRANSPORTATION

OFFICE: **SIGNAL PLANS**

S. R. 141/PEACHTREE PKWY @  
ENGINEERING DR

DRAWING No.  
**27-01**